



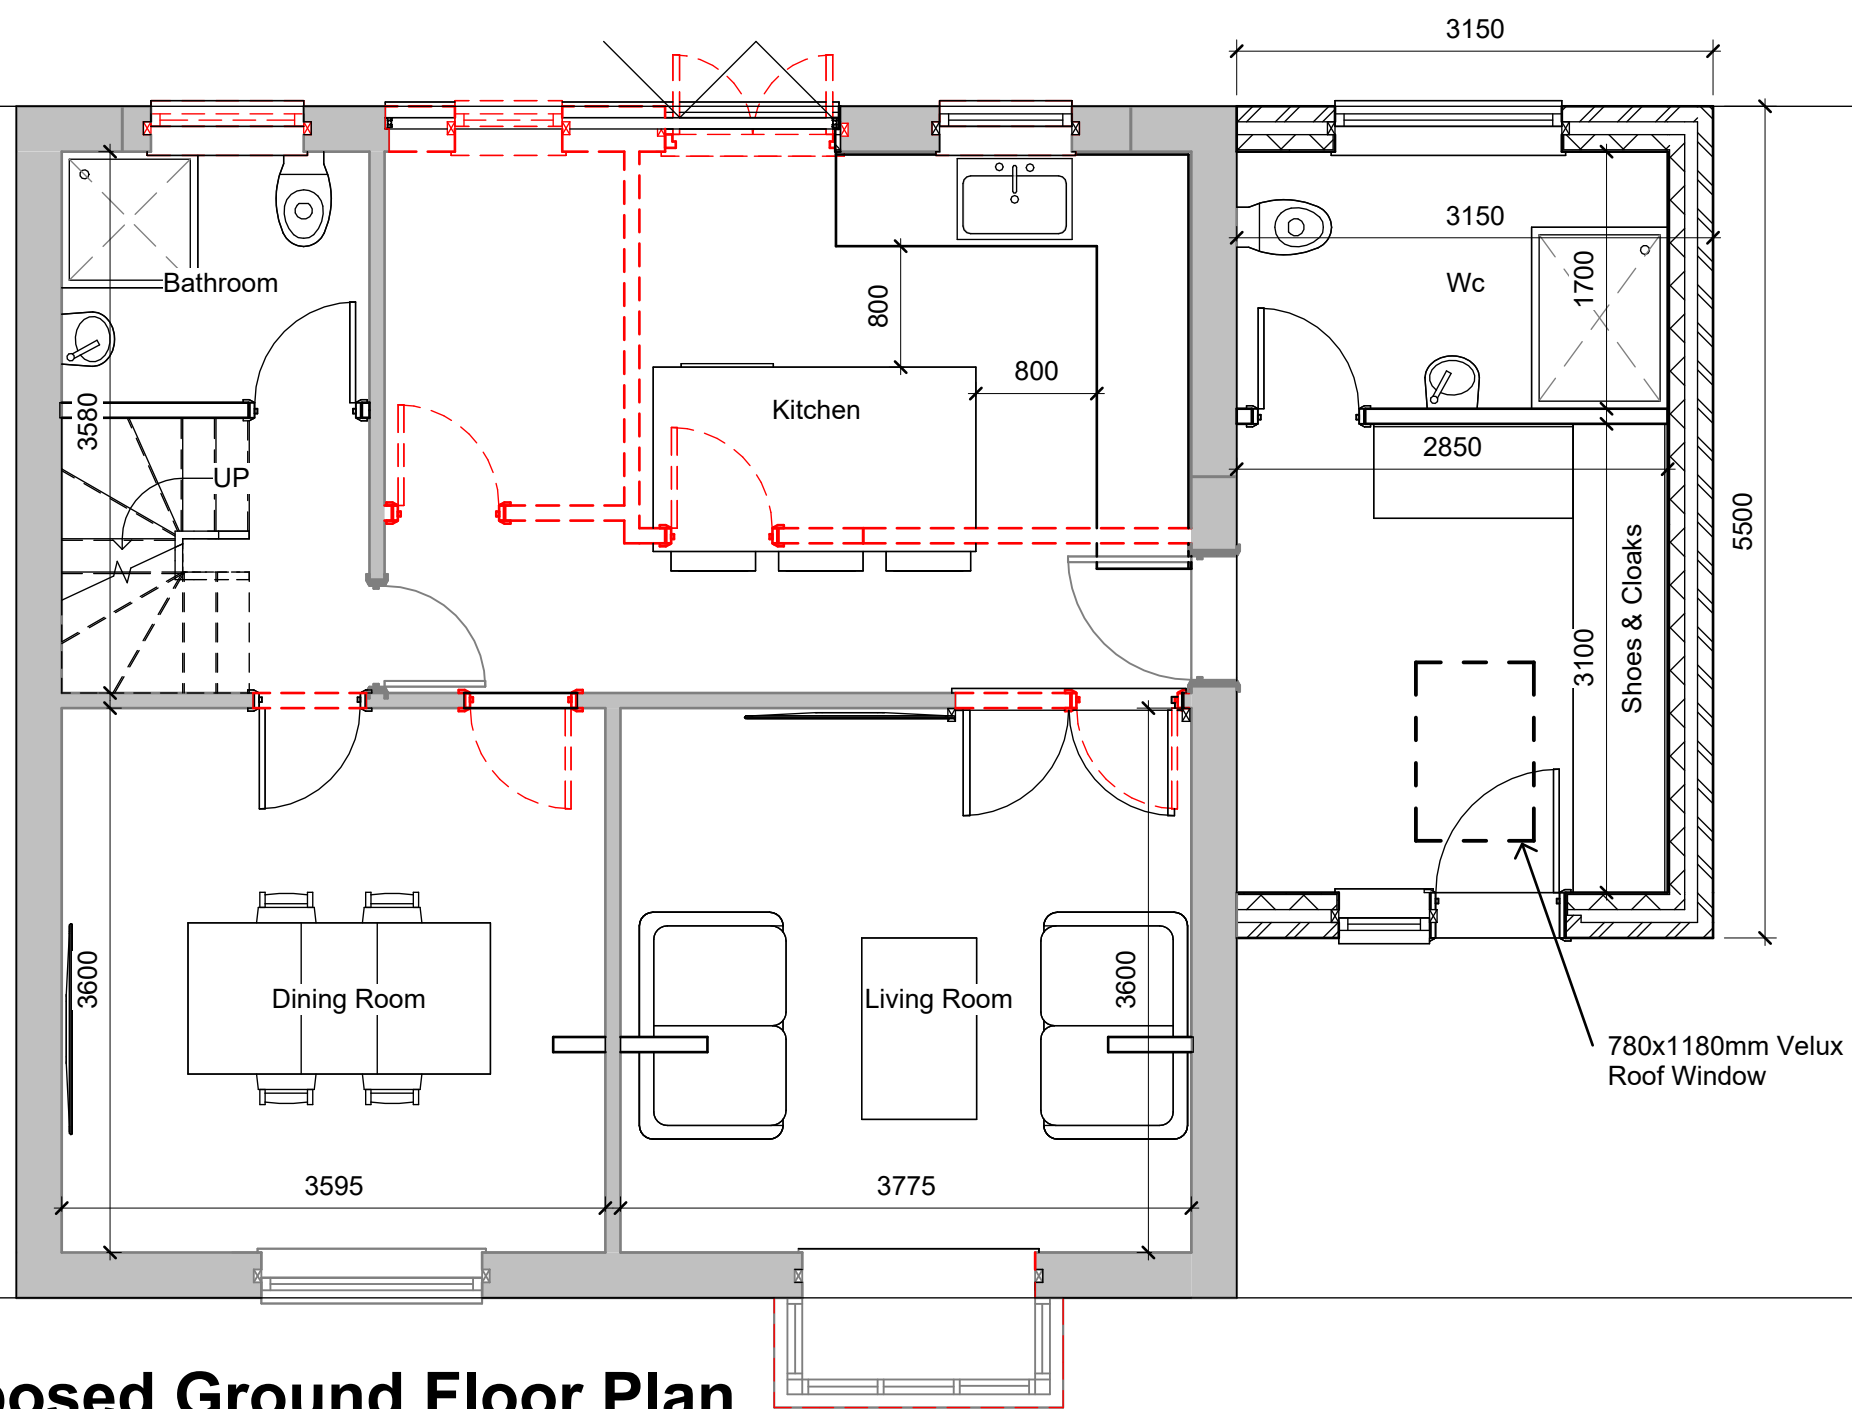

Proposed Ground Floor Plan
1 : 50

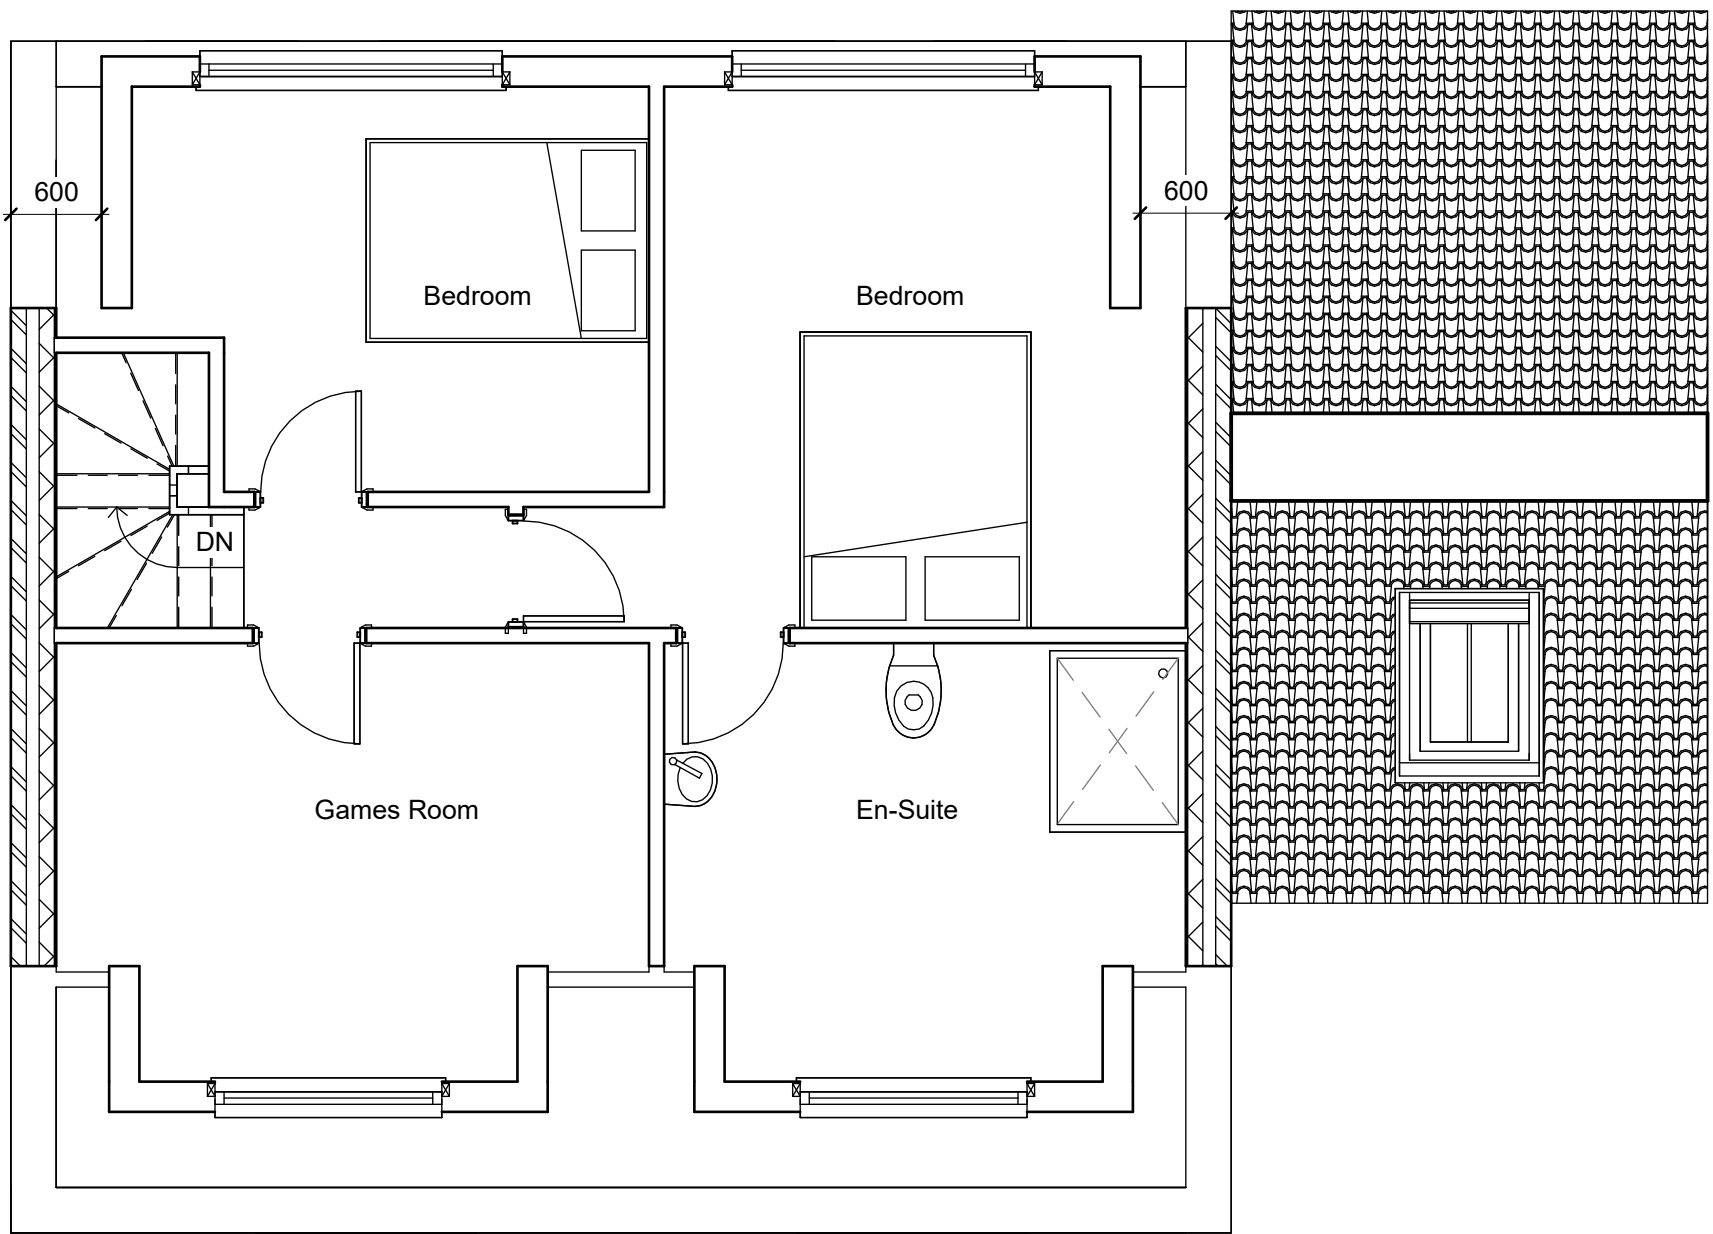

Proposed Attic Floor Plan
1 : 50

Note:
All Dimensions Are Approximate
And TBC On Site By Contractor