


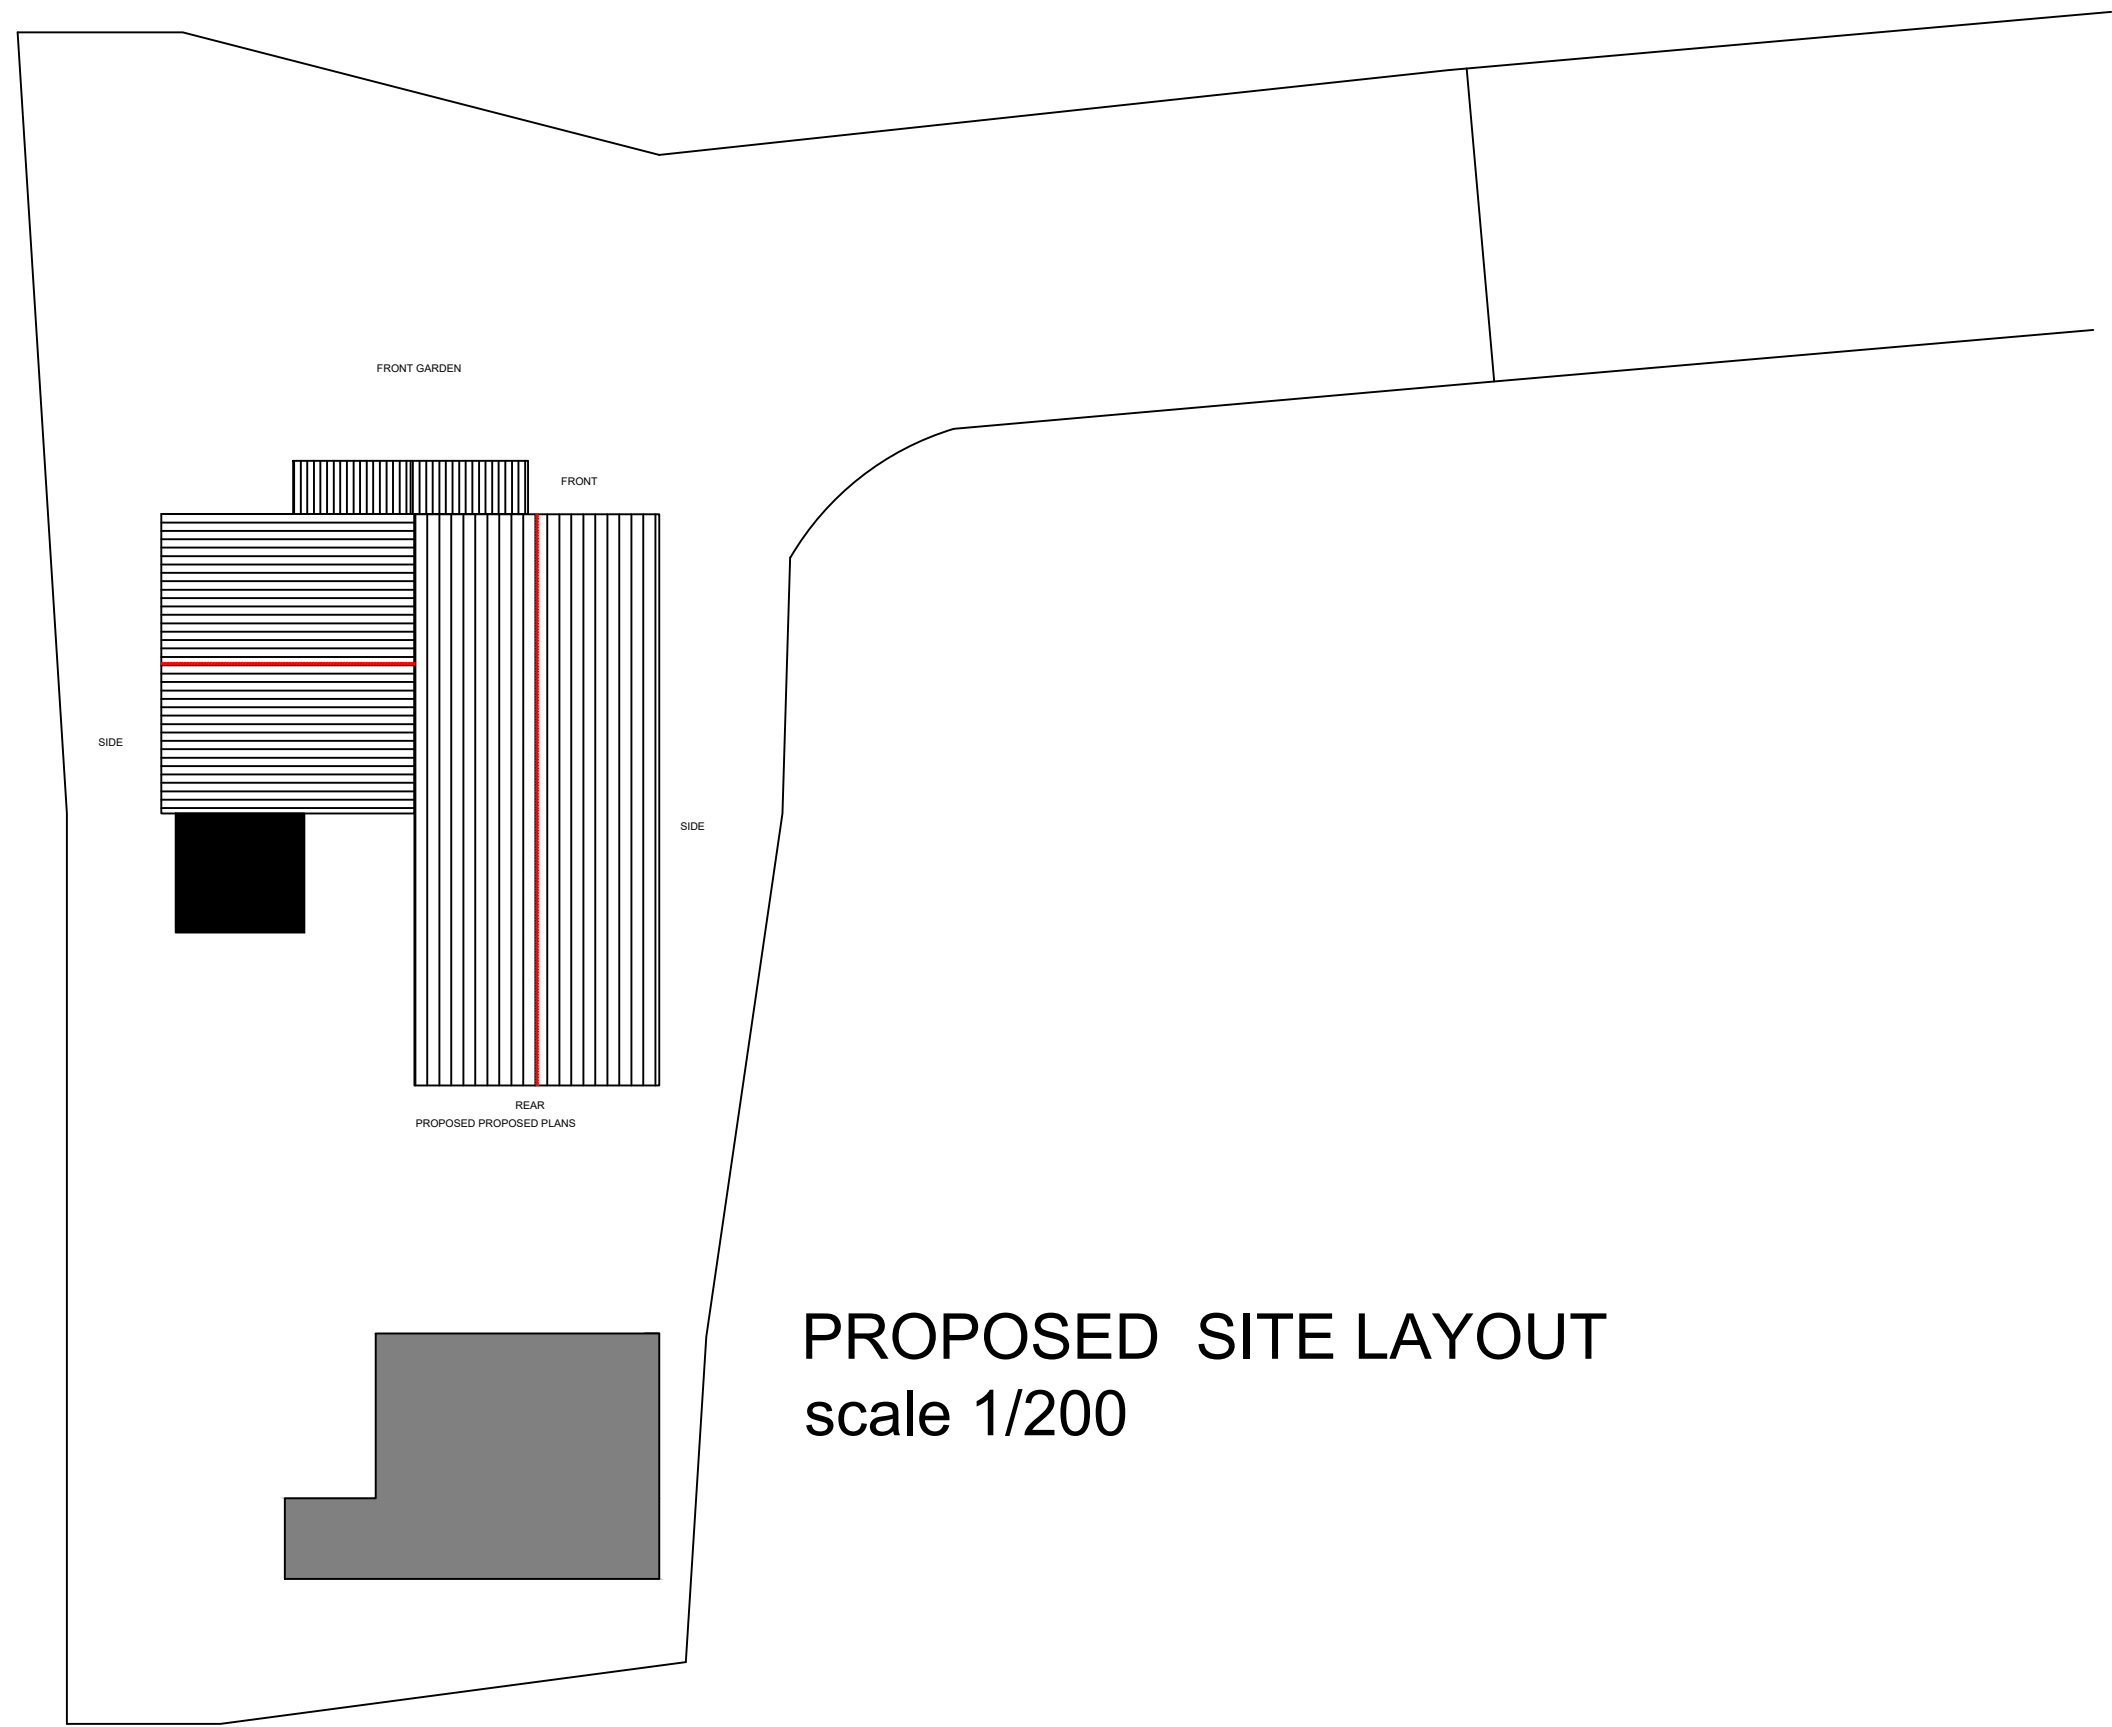

NOTES
CONTRACTORS AND SUB-CONTRACTORS MUST CHECK AND AGREE ALL DIMENSION BEFORE PREPARING SHOP DRAWINGS OR COMMENCING WORK ON SITE.

CONTRACTORS ARE RESPONSIBLE FOR INFORMING THE DESIGNER OF ANY DISCREPANCY DISCOVERED ON ANY OTHER RELATED DOCUMENTS WORK TO BE CARRIED OUT AS SHOWN ON THIS DRAWING

NOTES
THE COPYRIGHT OF THIS DRAWING IS VESTED WITH (ARCHITECTURAL PLANNING SERVICES) AND MUST NOT BE COPIED OR REPRODUCED WITHOUT THE CONSENT OF THE COMPANY. FIGURED DIMENSIONS ONLY TO BE TAKEN FROM THIS DRAWING. ALL CONTRACTORS MUST VISIT SITE AND BE RESPONSIBLE FOR THE CHECKING OF ALL DIMENSIONS AND NOTIFYING THE ARCHITECT IMMEDIATELY OF ANY DISCREPANCIES PRIOR TO ANY MANUFACTURE OR CONSTRUCTION WORK.

Architectural
Planning Services

PH, 07588808686
www.planningoption.co.uk

PLANNING: ☒ B.REGULATIONS: ☐ GENERAL: ☐

Client: MR MAJID IQBAL

Project Title: 17 HOLYOAKE AVENUE
BATLEY WF17 7HB

Drawing Title:
PROPOSED SITE LAYOUT

Scale: 1/100 @ A3

Date: 27.01.2026

Rev: 0

Drawn By: N.H

Drawing No. MAJ001.0011

Drawings are to scale indicated for planning purposes
No scaling permitted for construction purposes
Information on this drawing is copyright. All rights reserved
any form by any means, either electronically, mechanically,
by photocopying, recording or otherwise stored in any
retrieval system of any nature, without the express consent
of Architectural Planning Services.