



Existing Elevation C-C
Scale 1:50

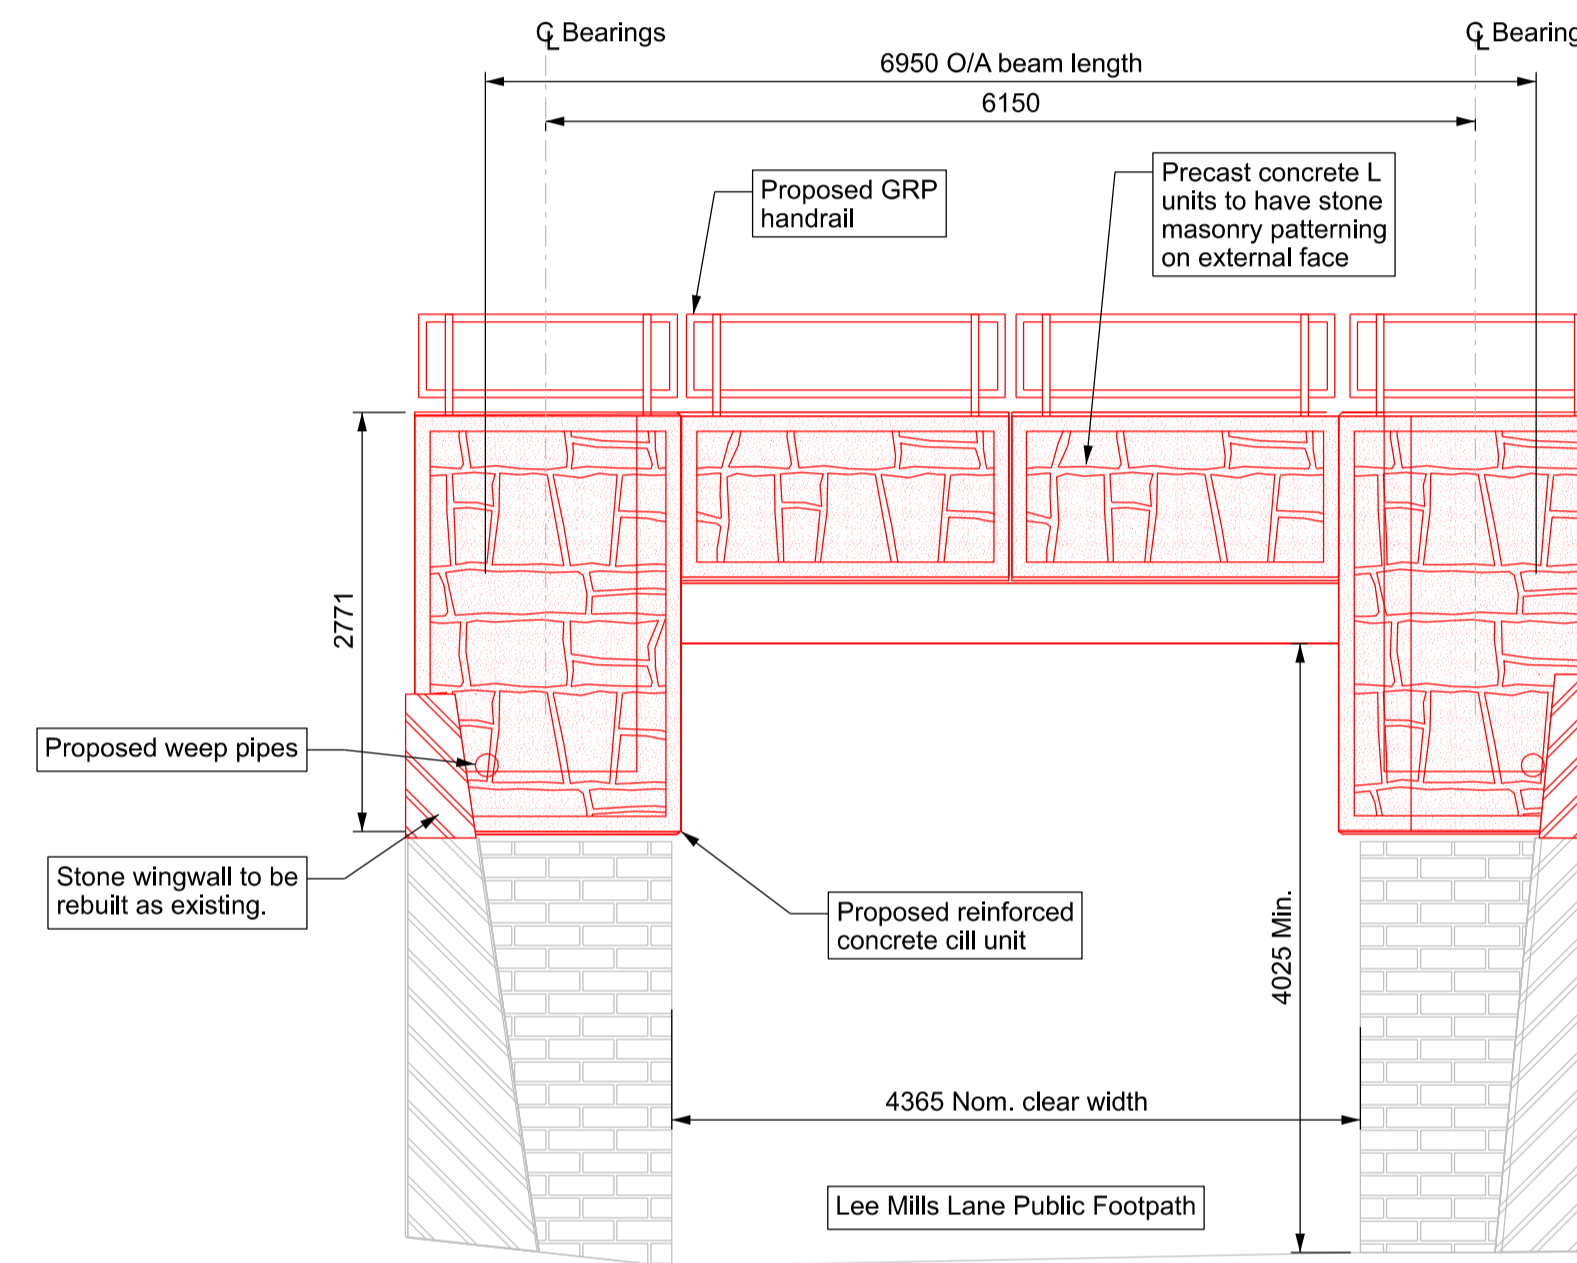

Proposed Elevation D-D
Scale 1:50

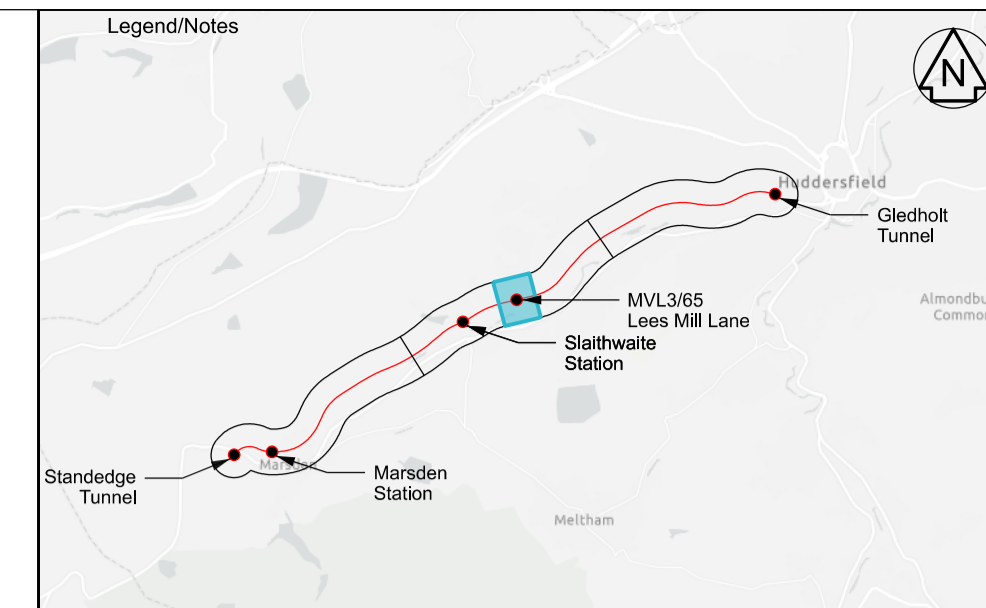


Legend

- Existing
- Proposed
- Other works not subject to Prior Approval

Notes

- All dimensions in millimetres unless shown otherwise. All levels in metres above ordnance datum Newlyn. Do not scale from this drawing.
- This drawing shall be read in conjunction with the following drawings: 167037-TGP-54-MVL3-DRG-T-LP-166500

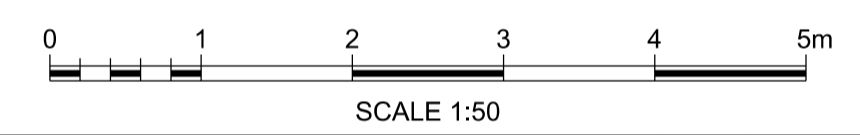

P01	21/11/25	First Issue		CB	GM
P02	14/01/26	For Issue		LC	GM TL
Rev	Date	Description of Revisions	Drawn	Chkd	Appr
Status					Suitability

Fit for Information S2



Authorised _____ Signed _____ Date _____

Contractor(s)
Tony Gee & Partners LLP

Location: STALYBRIDGE STN - HEATON LODGE JN (HUDD-MANC LINE)
 Type: Drawings Sub-type: Planning
 Role: Town and Country Planner Sub-Role: General
 Zone: Slathwaite
 Phasing: Proposed Project Stage: FACE 2 ES4

Project
Transpennine Route Upgrade

Contract No.
167037

Contract Title
2BC Stalybridge to Huddersfield

Drawing Title
**Prior Approval -
MVL3/65 Lees Mill Lane -
Existing and Proposed
Elevation and Section**

Designed	Signed	Date
Drawn	L.Clegg	14/01/26
Checked	G.Mcsharry	14/01/26
Approved	T.Lachut	14/01/26

Scale(s)
As Shown ELR & Mileage **21.1452** to **0**

Alternative Reference _____ Sheet _____ of _____

Drawing Number
167037-TGP-55-MVL3-DRG-T-LP-166501 Revision **P02**