
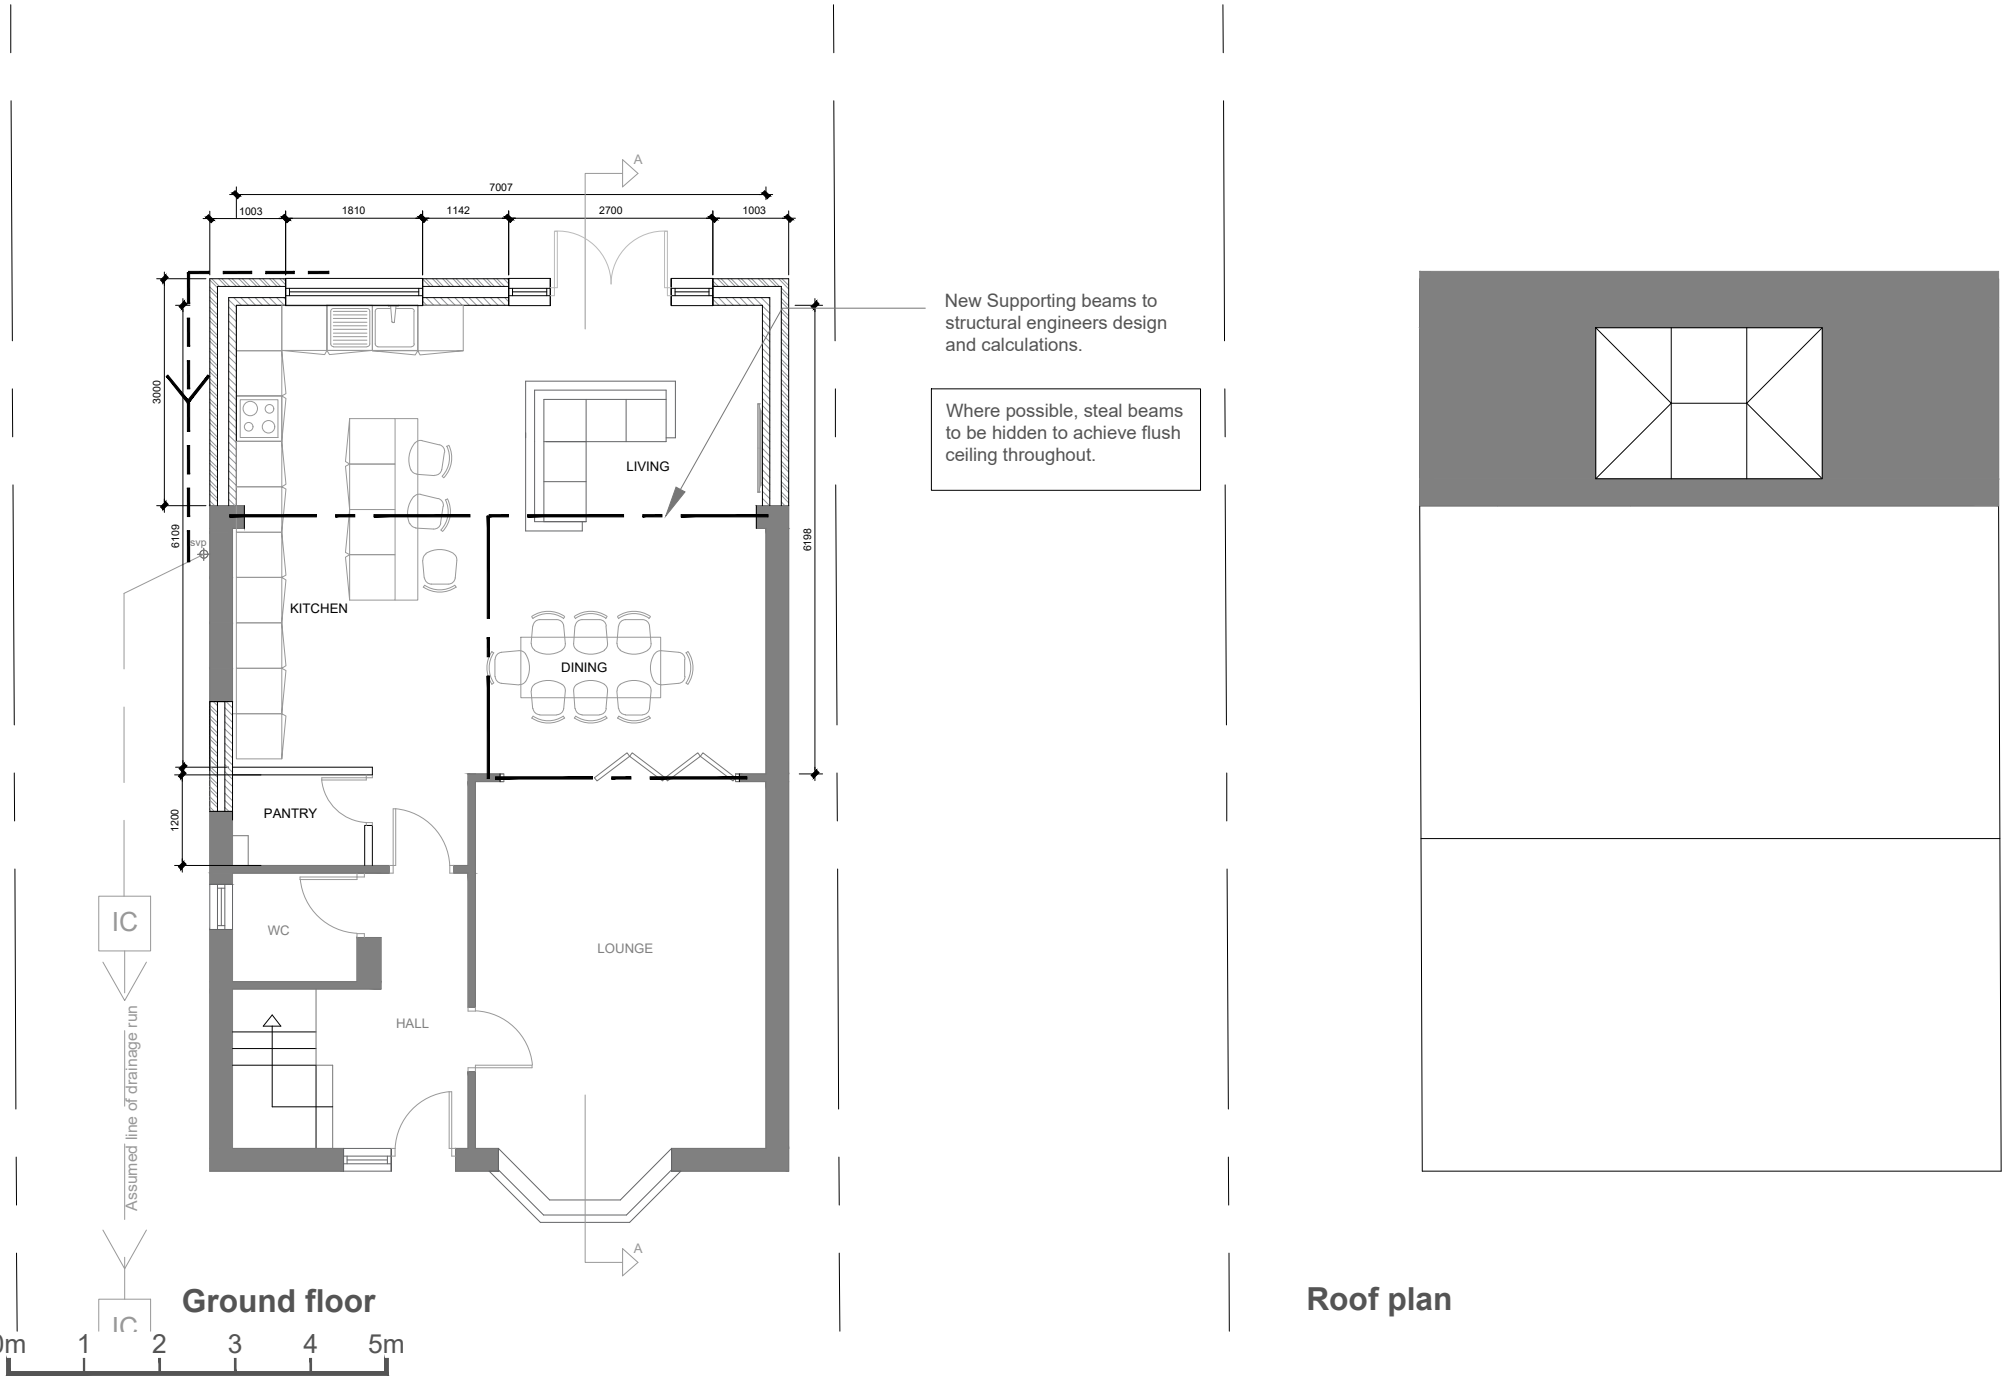


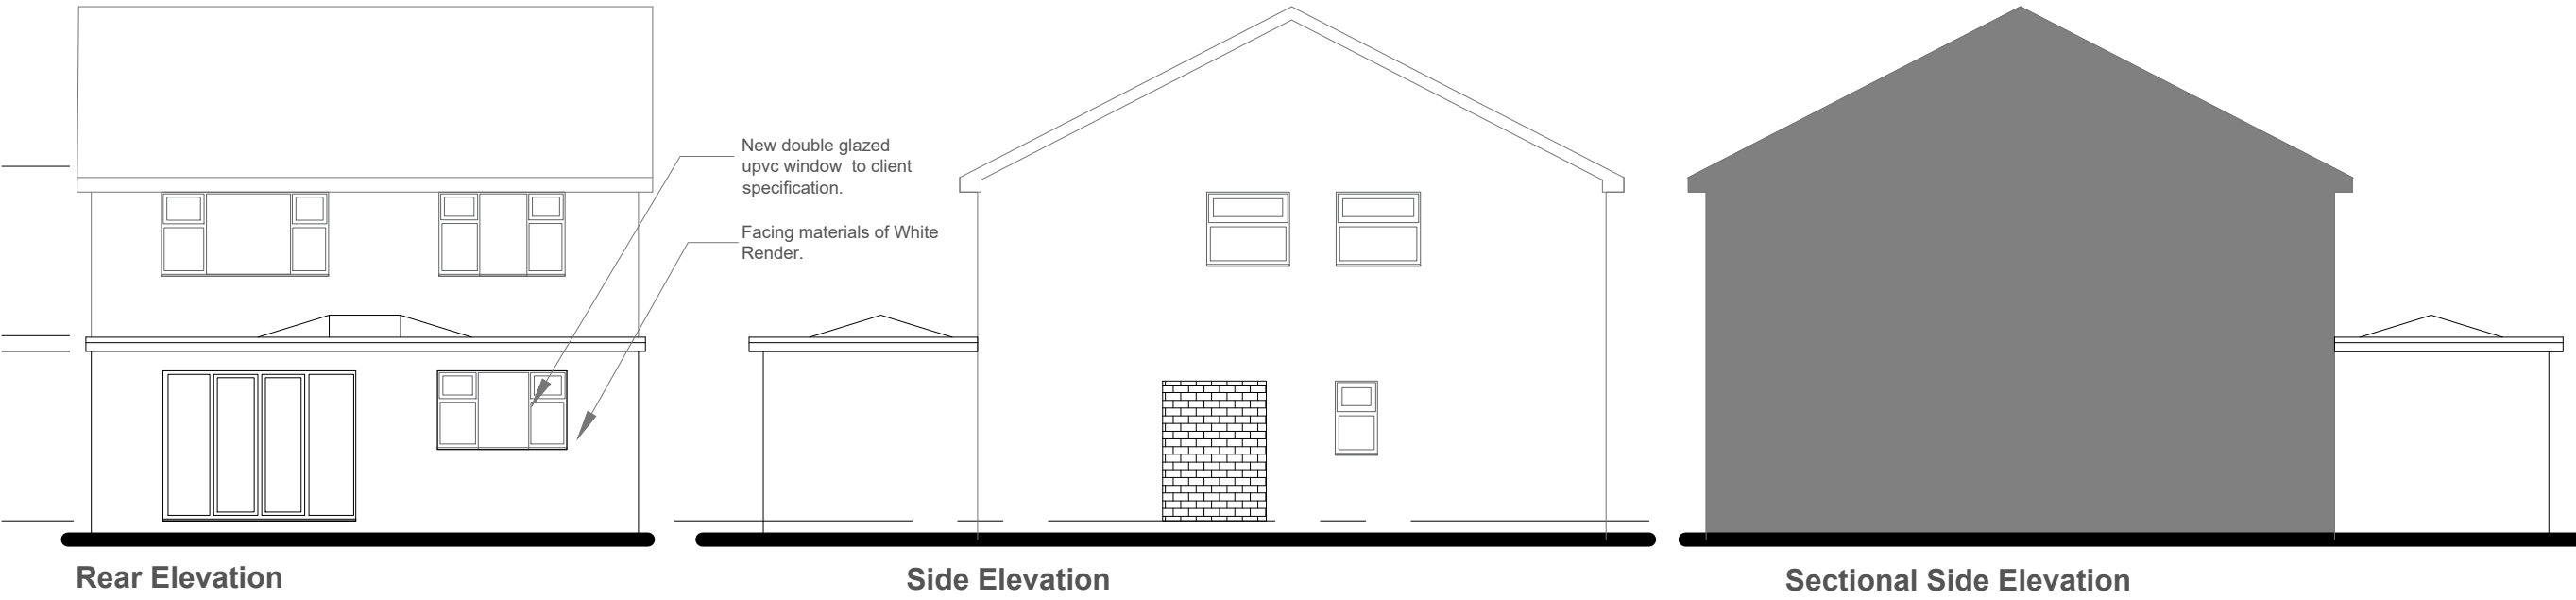

M1 Architecture Ltd
Unit A39, Gate 1, Building, A, Lord N St,
Manchester M40 2HJ
www.m1architecture.co.uk
T: 0330 311 9695

Single storey rear extension

2573

02A