



Only figured dimensions should be used.  
 Scaled dimensions should be checked with the Architect.  
 This drawing together with the design, is the property and copyright  
 of the Architect and must not be reproduced without written  
 permission

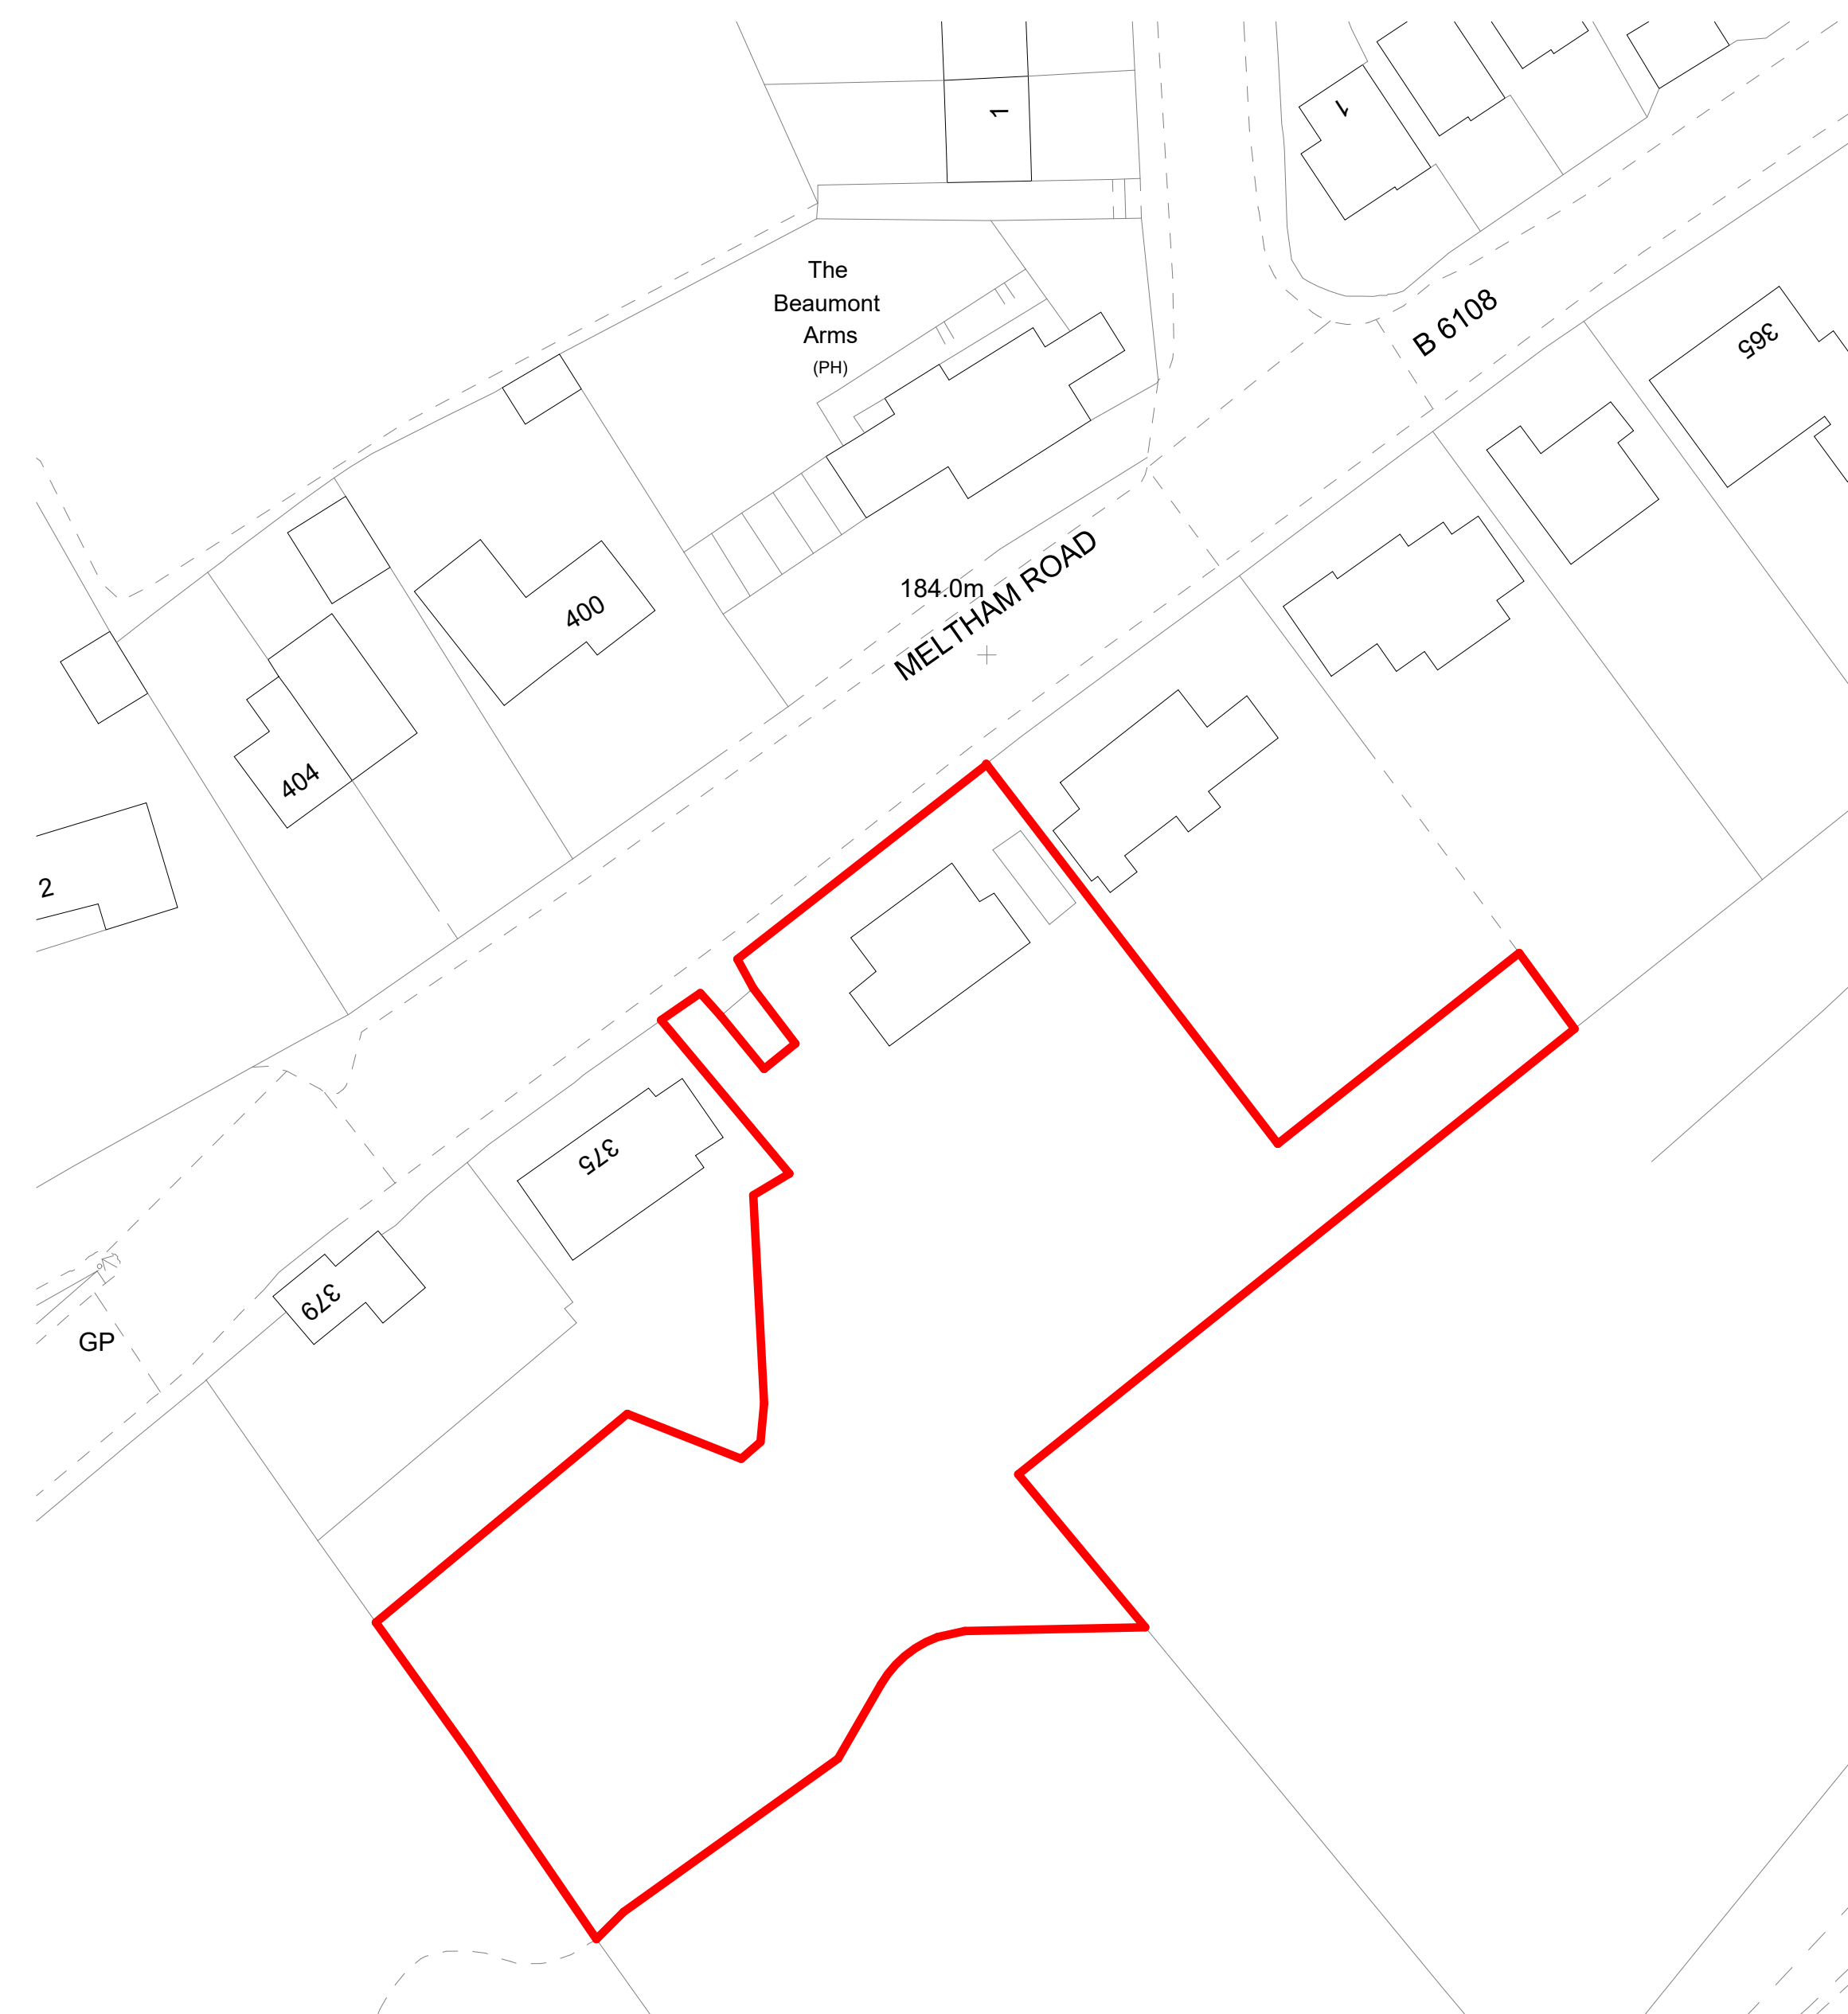

1 Location Plan  
 1 : 500

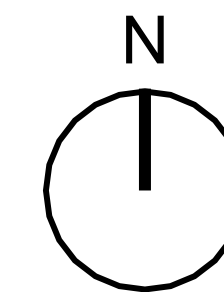

Rev No.	Description	Drawn	Date
DO NOT SCALE OFF THIS DRAWING			



Client  
 Flourish

Project  
 Location Plan

Description  
 373 Meltham Road, Netherton,  
 Huddersfield

Drawing No  
 2501- A-105

Scale	Date Drawn	Drawn By	Authorised By
1 : 500 @ A1	09/02/26	JA	JA

Purpose of Issue  
 Planning  Building Regs  Tender  Construction  Comment  Info