



Location Plan 1:1250

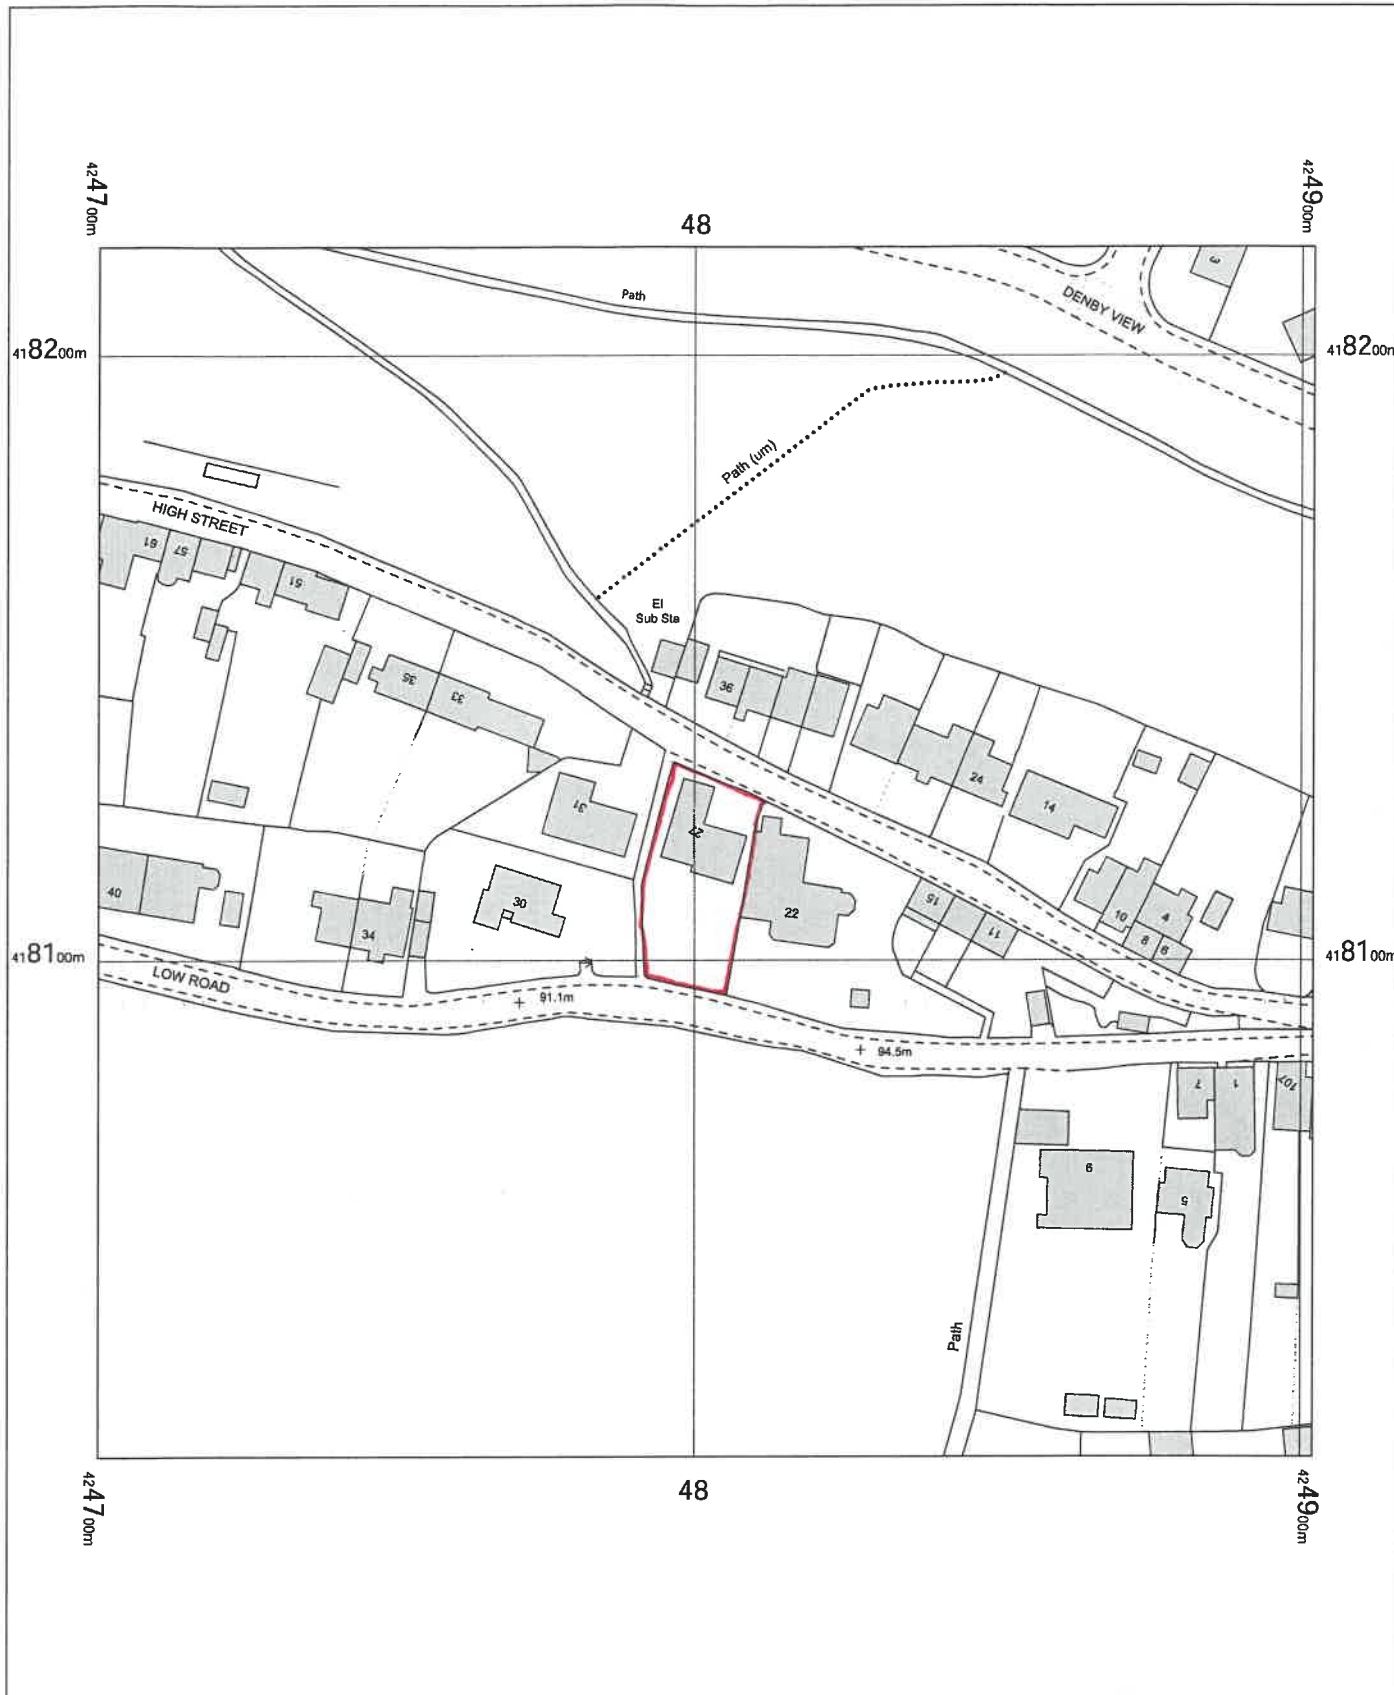

Threshfield  
 27 High Street,  
 Thornhill Edge,  
 Dewsbury,  
 Kirklees  
 WF12 OPS

OS MasterMap 1250/2500/10000 scale  
 Monday, February 2, 2026, ID: BW1-01261267  
 maps.blackwell.co.uk  
 1:1250 scale print at A4, Centre: 424802 E, 418118 N  
 ©Crown Copyright Ordnance Survey. Licence no.  
 100041041

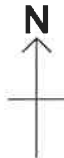

**BLACKWELL'S**  
**MAPPING SERVICES**  
 PERSONAL & PROFESSIONAL MAPPING  
 www.blackwellmapping.co.uk  
 TEL: 0800 151 2612  
 maps@blackwell.co.uk