


Front Elevation - Existing

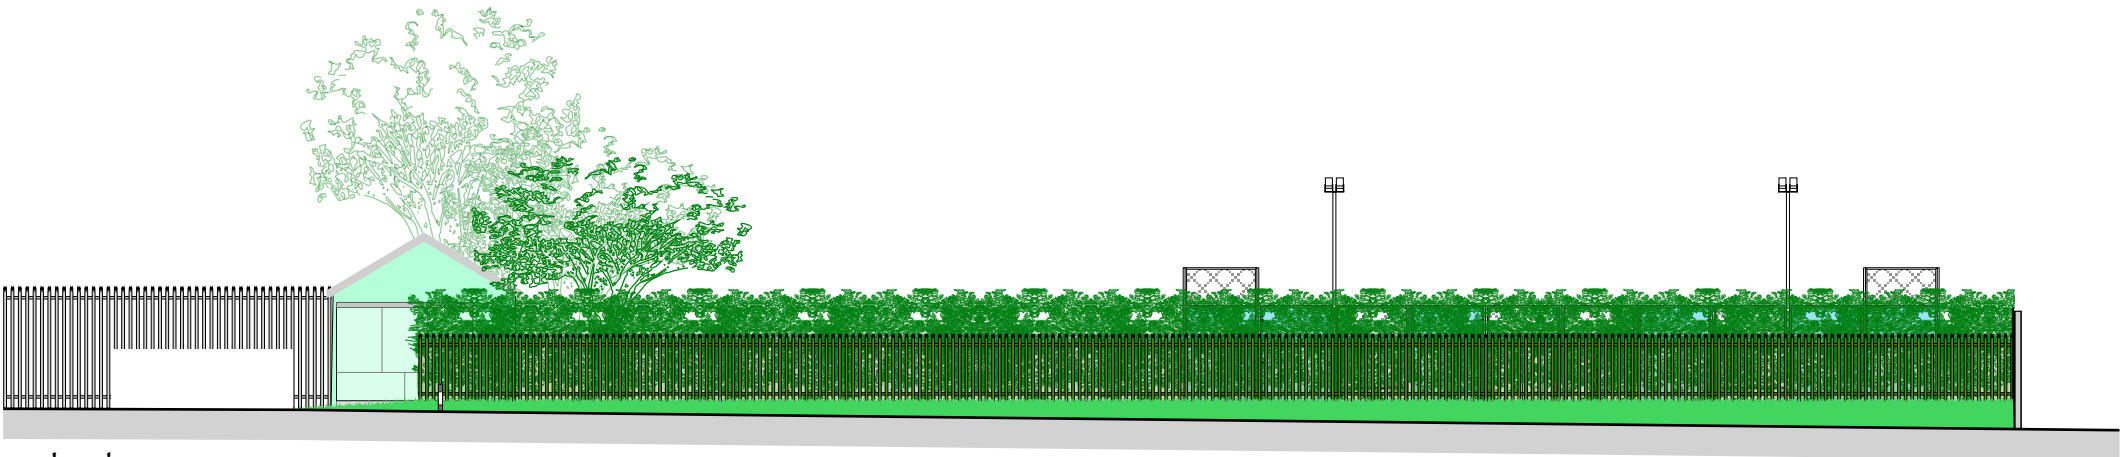

Side Elevation - Existing