




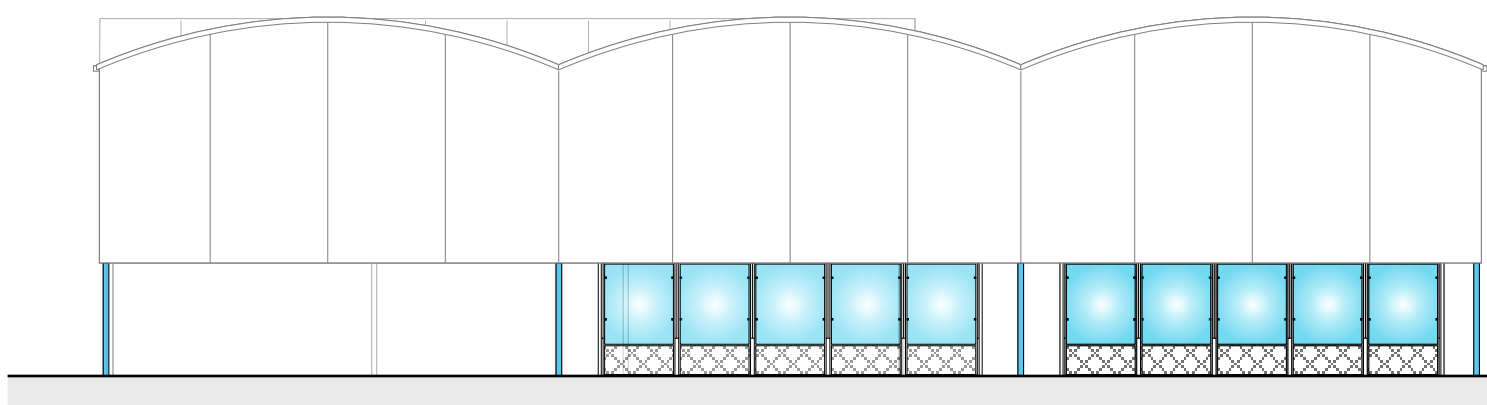


Side Elevation South

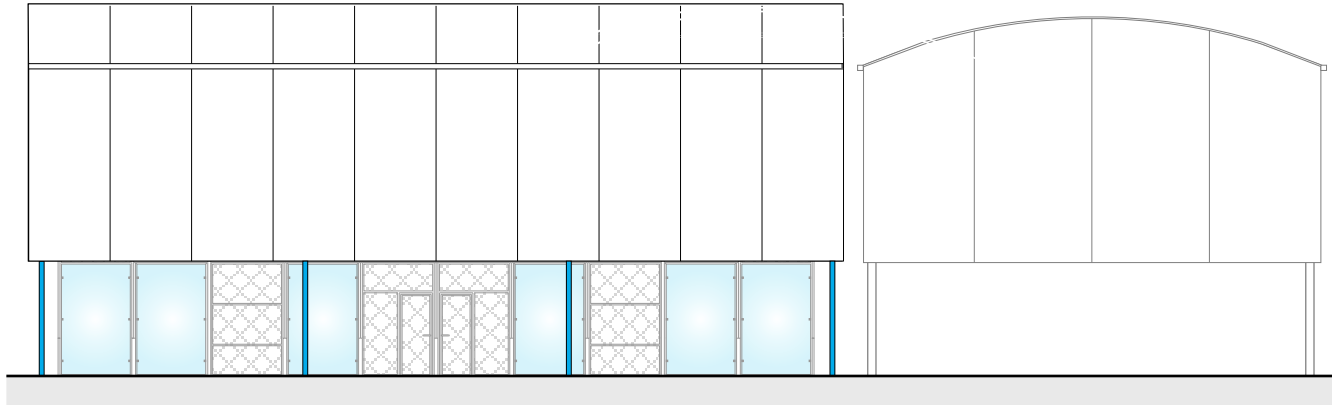


End Elevation West

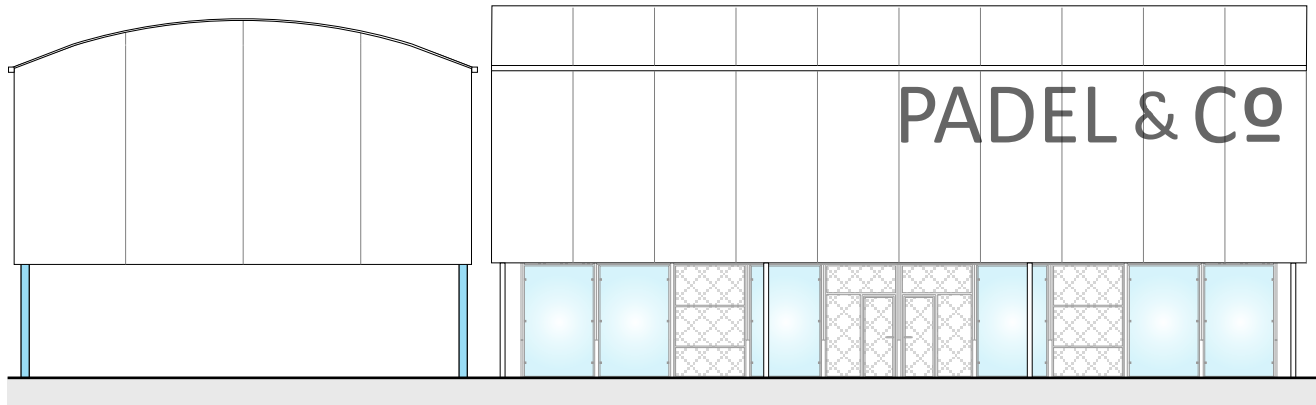


End Elevation East

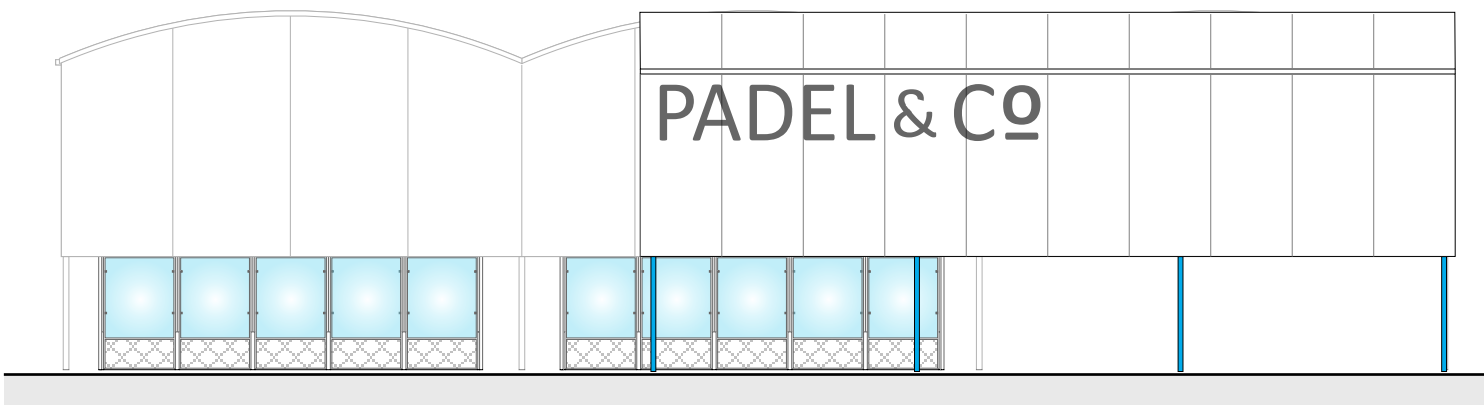

Side Elevation North

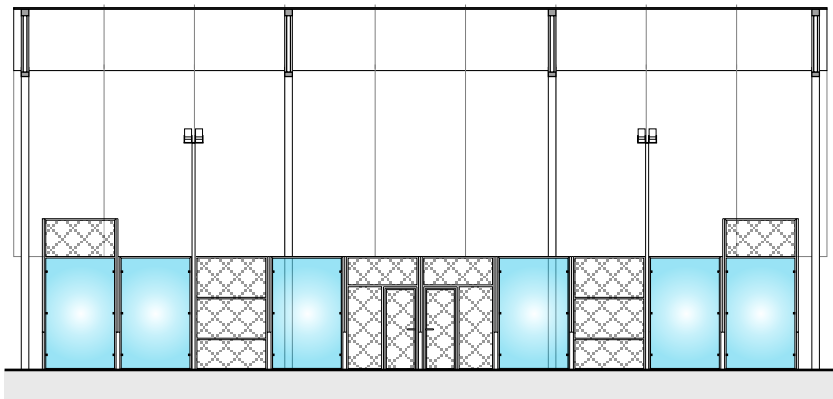

Long Section

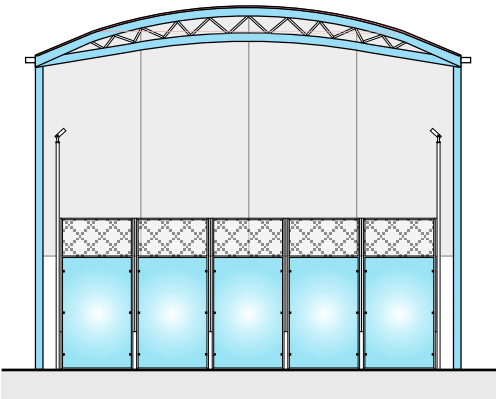

Cross Section