


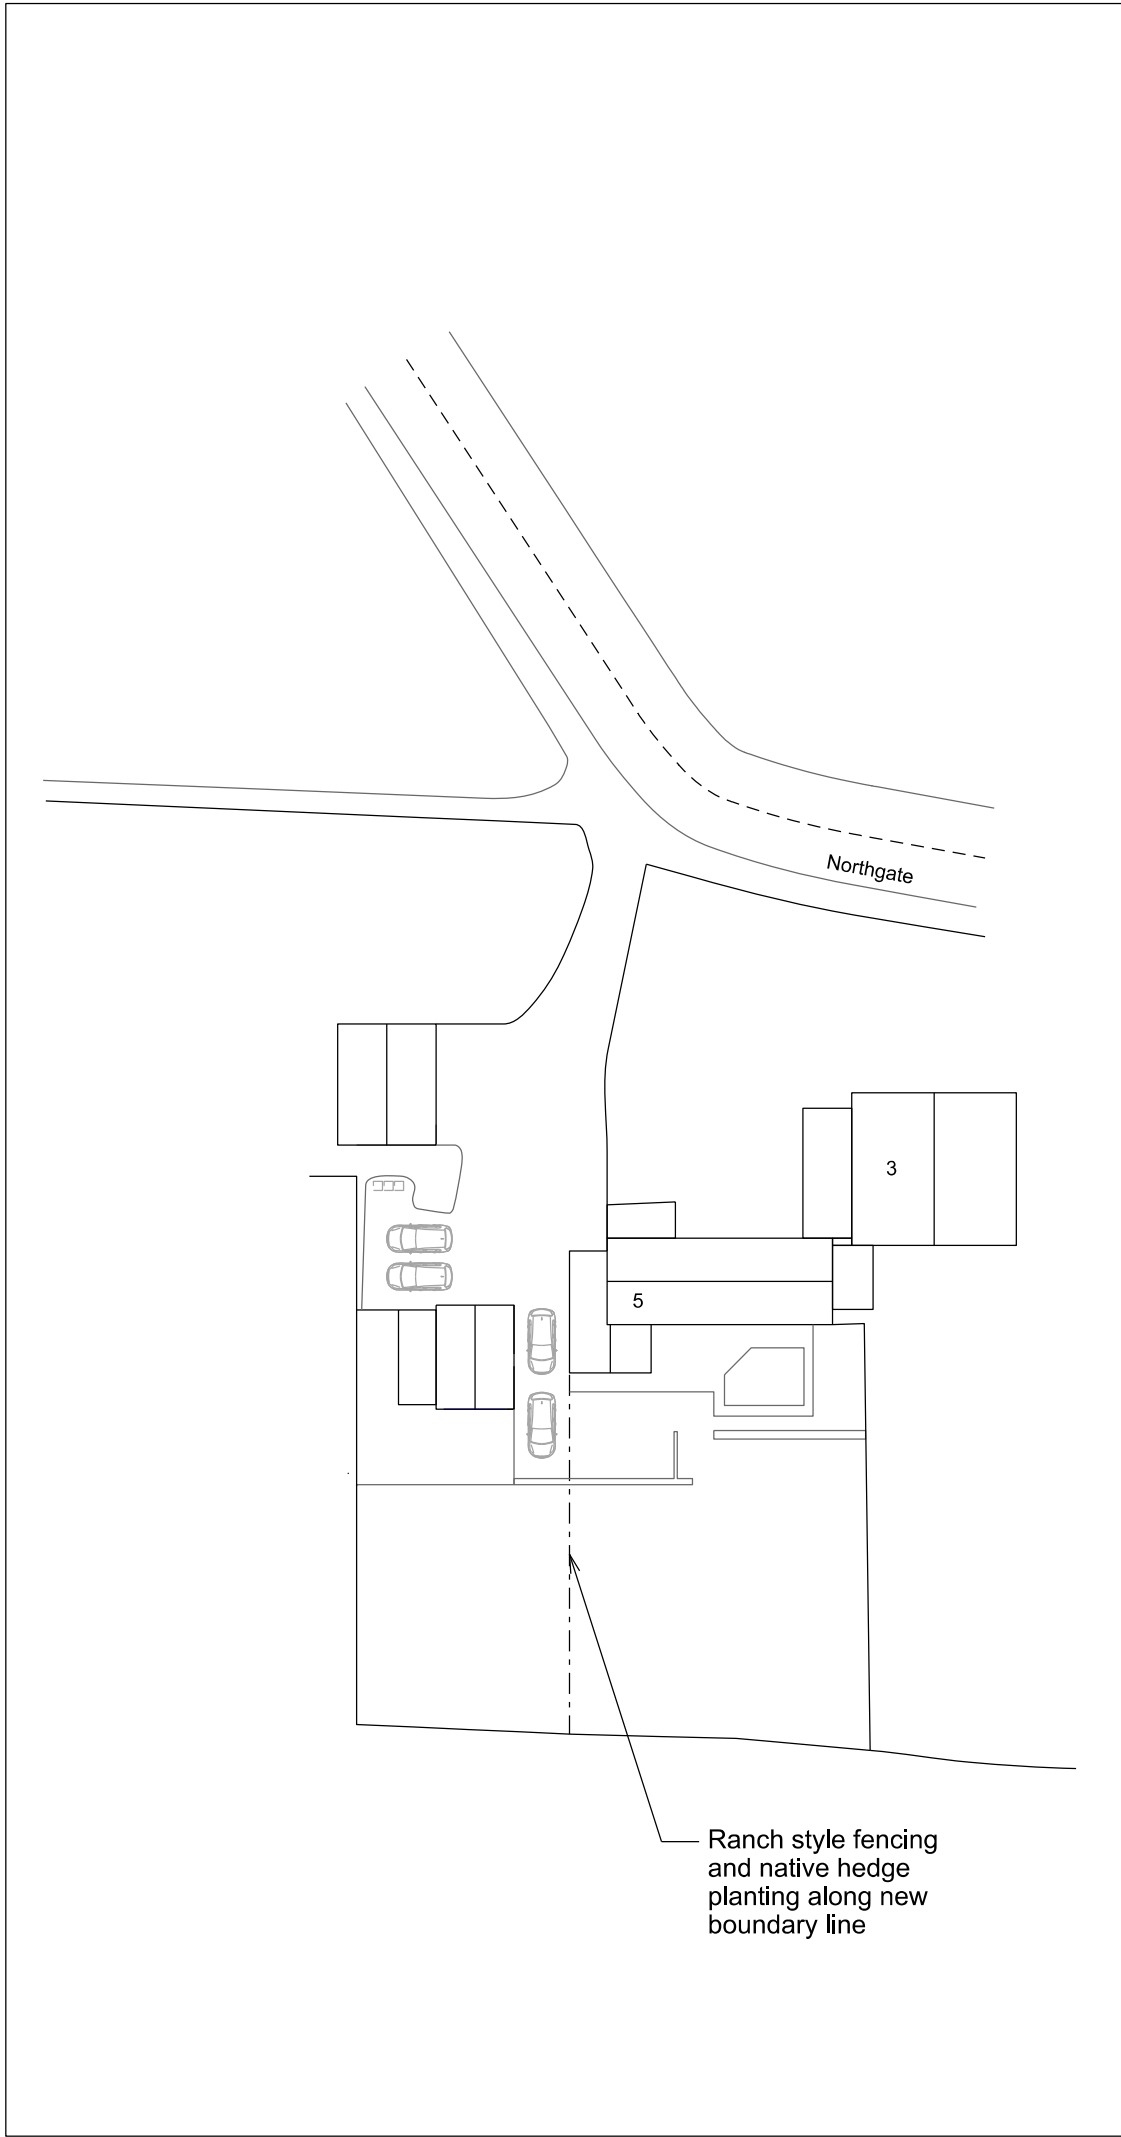

General Notes
1. Dimensions are in millimetres unless stated otherwise.
2. Levels are in metres AOD unless stated otherwise.
3. Dimensions govern.
Do not scale off drawing.
4. All dimensions to be verified on site before proceeding.

00	27.09.2023	For Planning	GG
REV	Date	Reason For Issue	Chk

For Planning

DRAWING STATUS

STUDIO.ELEPHANT

studloeelephant.co

Client
Mrs A Guest
5 Park Riding
Honley
Holmfirth
HD9 6QL



Project
5 Park Riding

Drawing Title
Proposed Site Layout Plan

Scale at A4 1:500	Date 25.09.23
----------------------	------------------

Rev No.
00

Drawing No.
P001