


Location Plan

Site Address: Easting: 416455 Northing: 408578

Date Produced: 05-Feb-2026

Scale: 1:1250 @A4

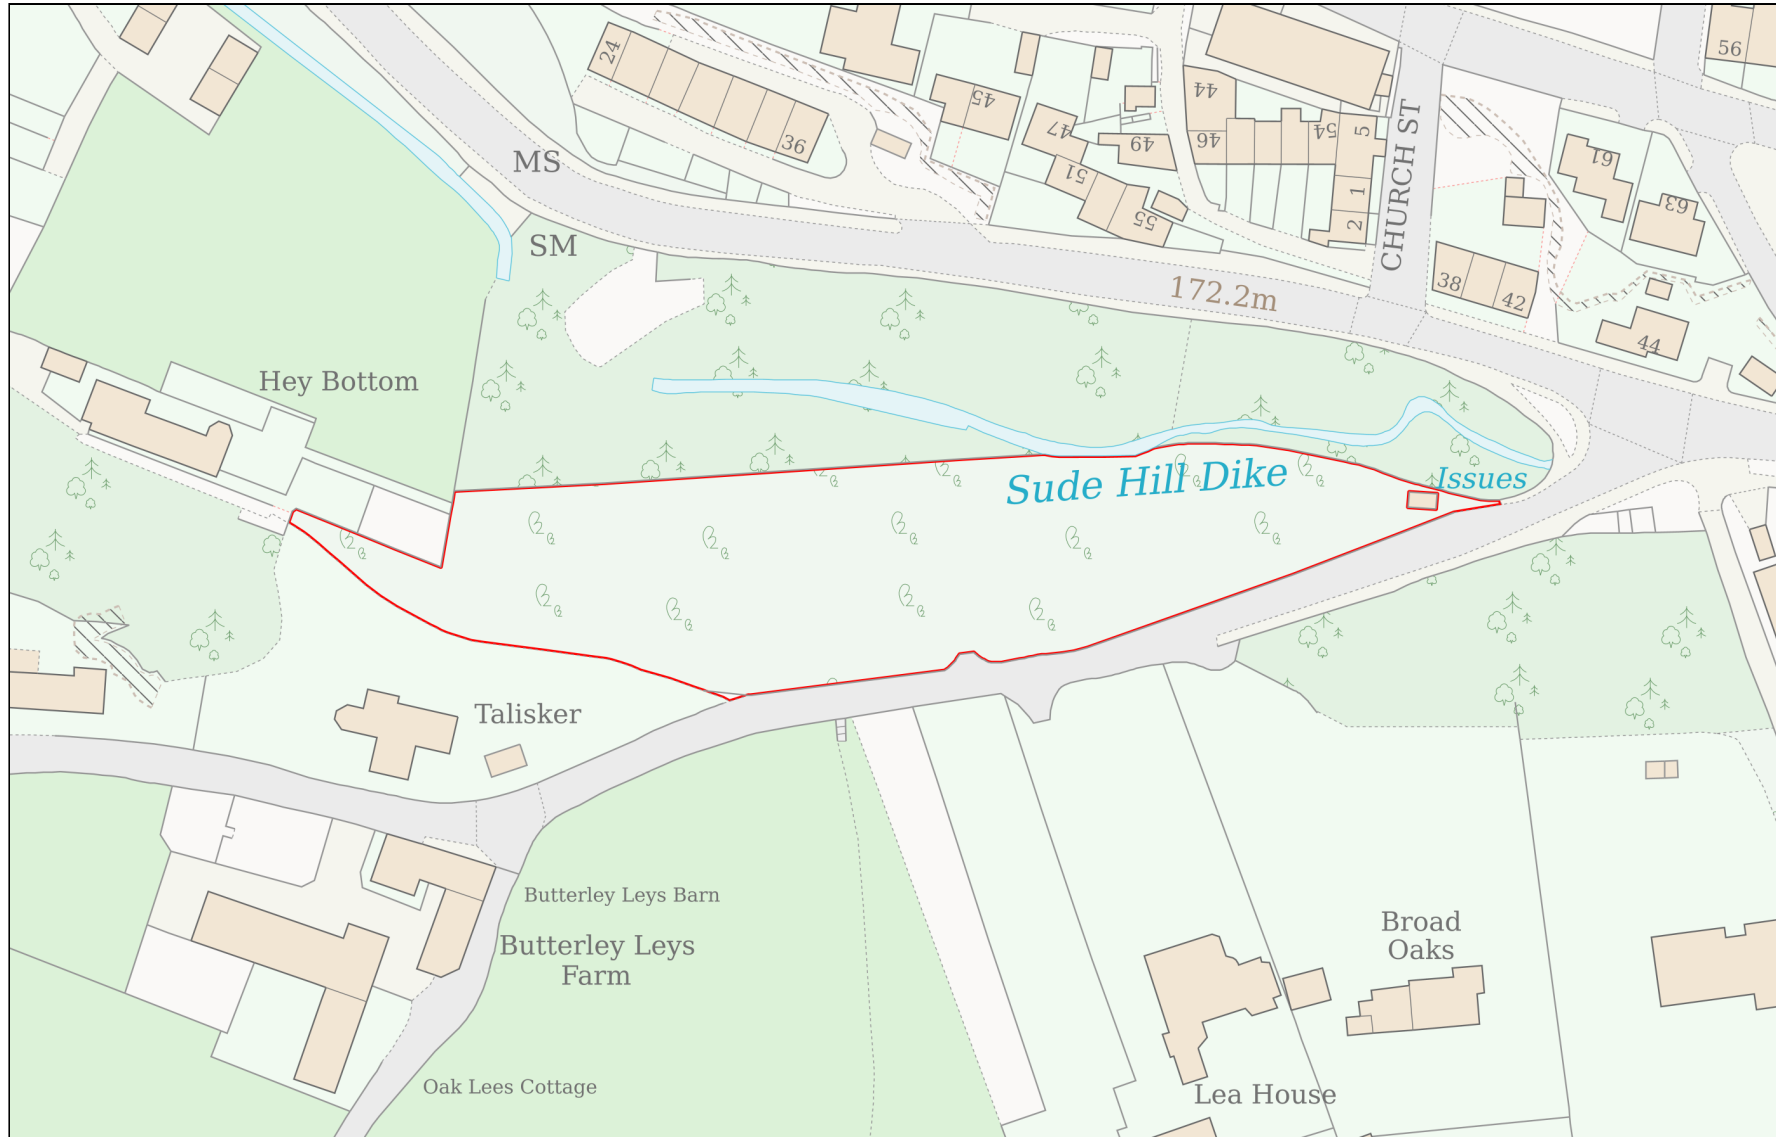

Planning Portal Reference: PP-14681063v1