



Front view



Front view

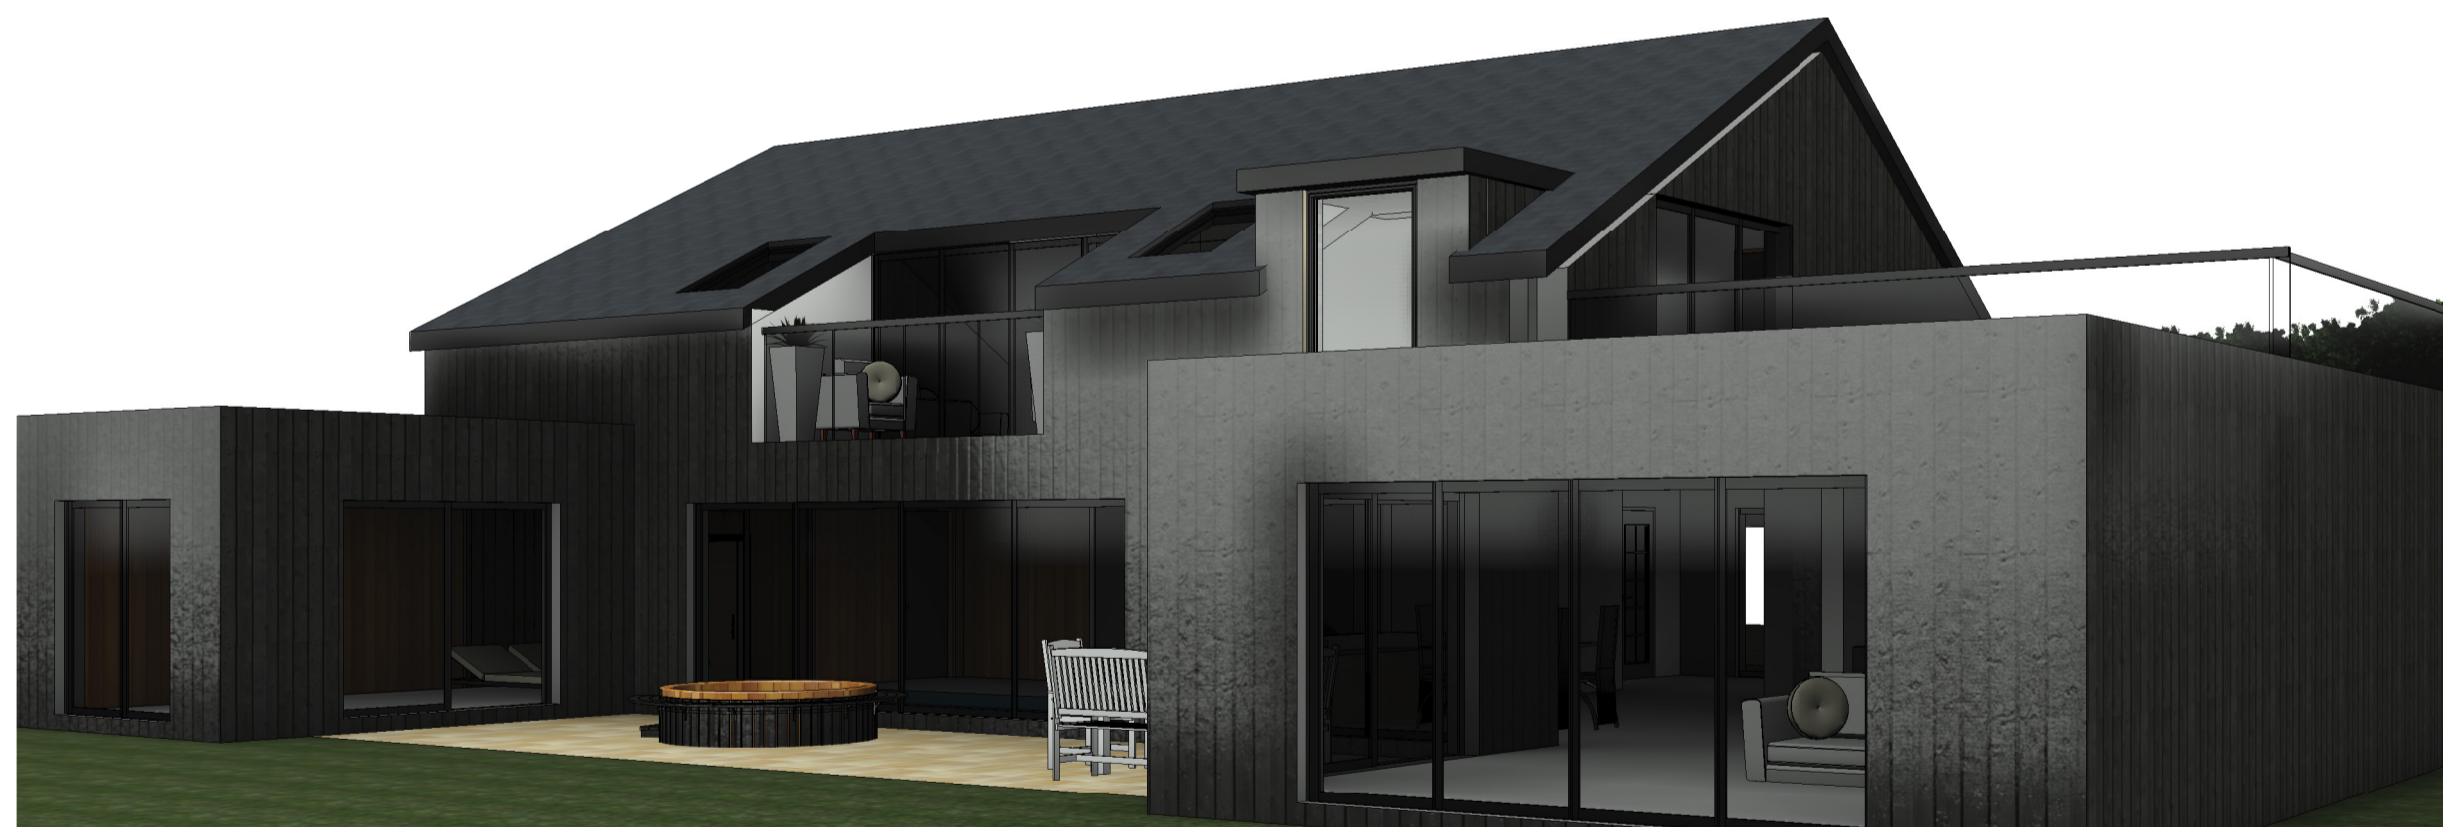

Rear view

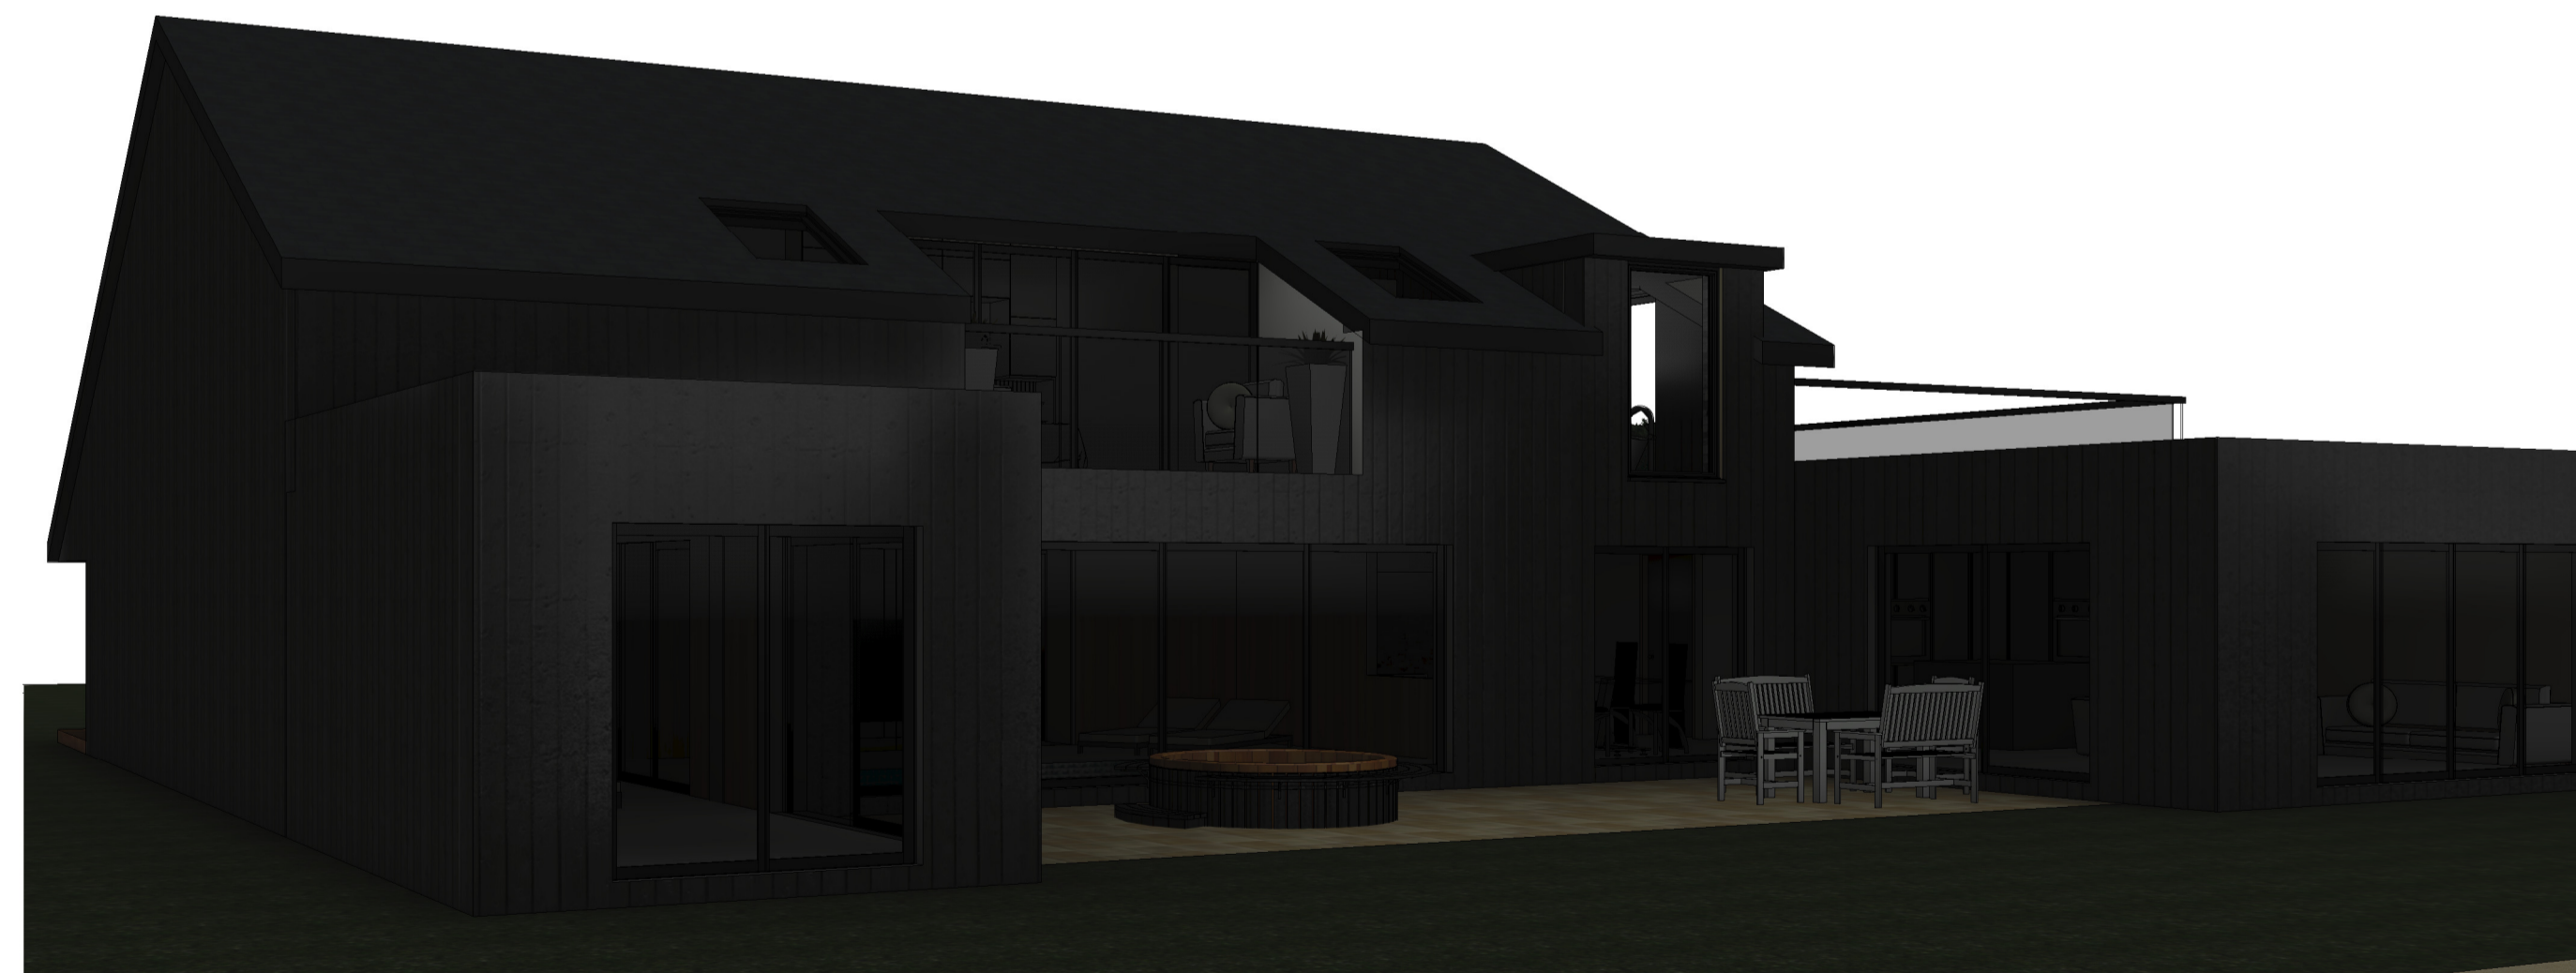

Rear view



Neil Bowen Architects Ltd
 F7 Flexspace
 Monkton Road
 Wakefield
 WF27AS
 Tel: 01924 380873
 neil@neilbowenarchitects.co.uk

Client Name : Mr & Mrs Ackroyd

Project : Winnie Dean Ranch

Drawing Title

3D views

Project number 2589

Date 02/12/25

2589-1

Scale NTS

Note to CONTRACTOR
 Check all dimensions prior to commencing works or ordering any materials

Note to CLIENT
 It is your responsibility to check with the Statutory Authorities where all the services, particularly those outside the property are located, and to advise the Contractor accordingly, prior to accepting his quotation for the works. Note, this may have both cost and safety issues