


SITE LOCATION PLAN

54 VICTORIA STREET, CLAYTON WEST,
HUDDERSFIELD, HD8 9NW
DWG No. 682-A10 revB
SCALE 1:1000@A4 OCTOBER 2024

REV DATE	ITEM
A 17/02/25	RED LINE AMENDED
B 07/11/25	PLANNING APPLICATION 2

AUTH
iD
iD

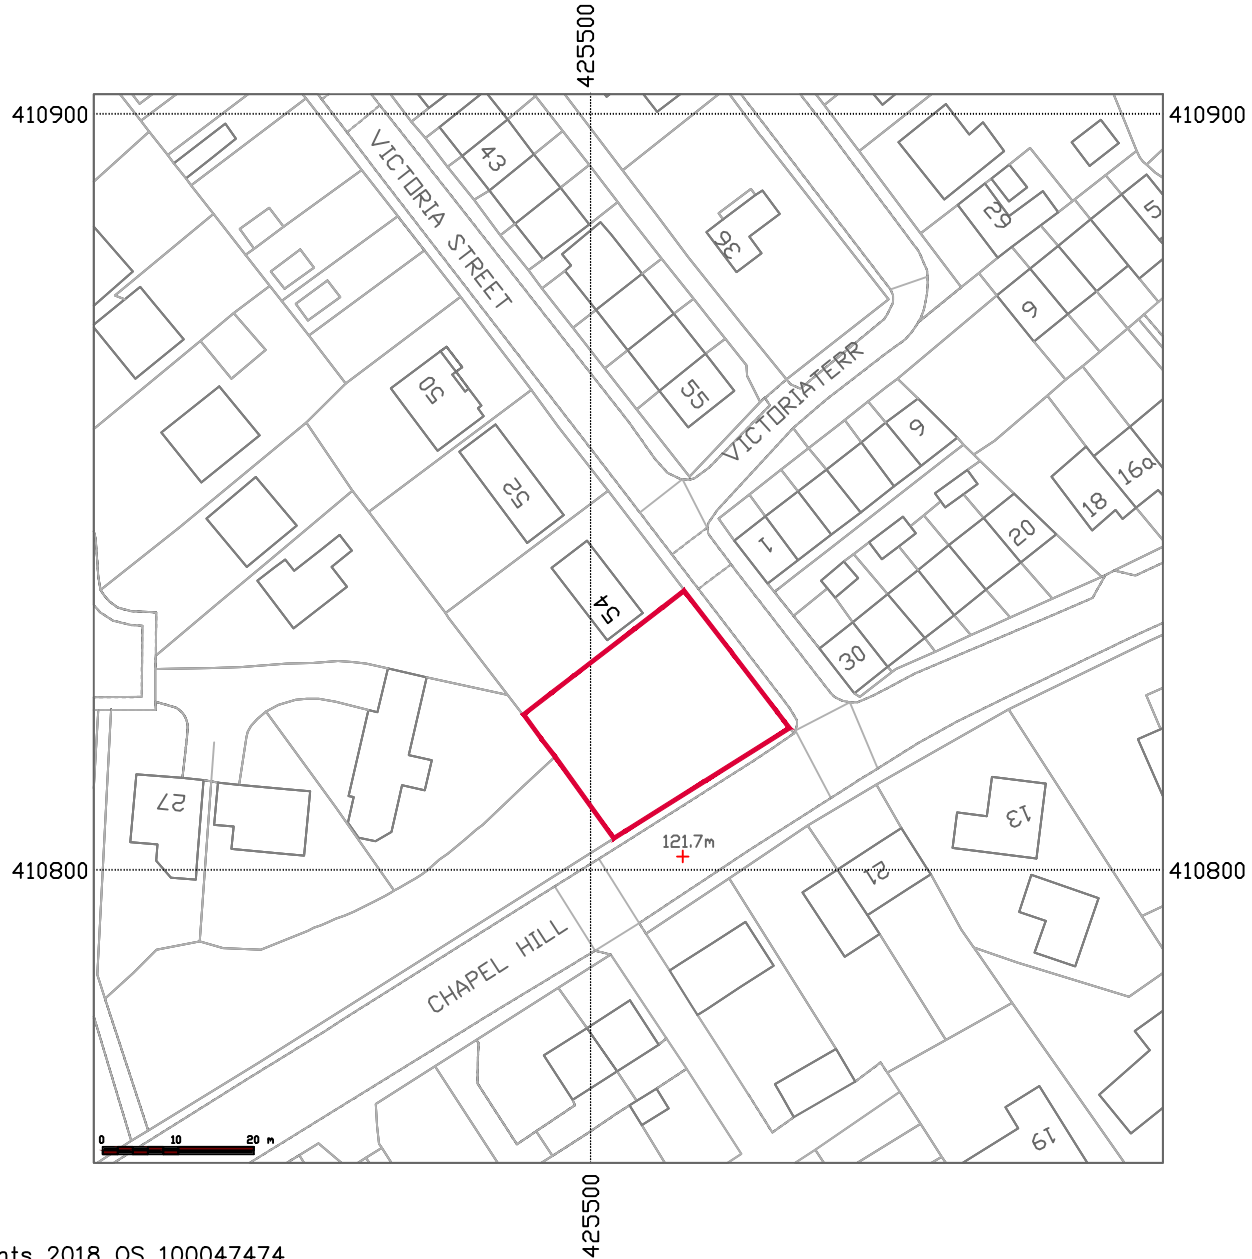

NOTE:

§ Crown Copyright and database rights 2018 OS 100047474