
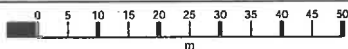


Location Plan 1:1250

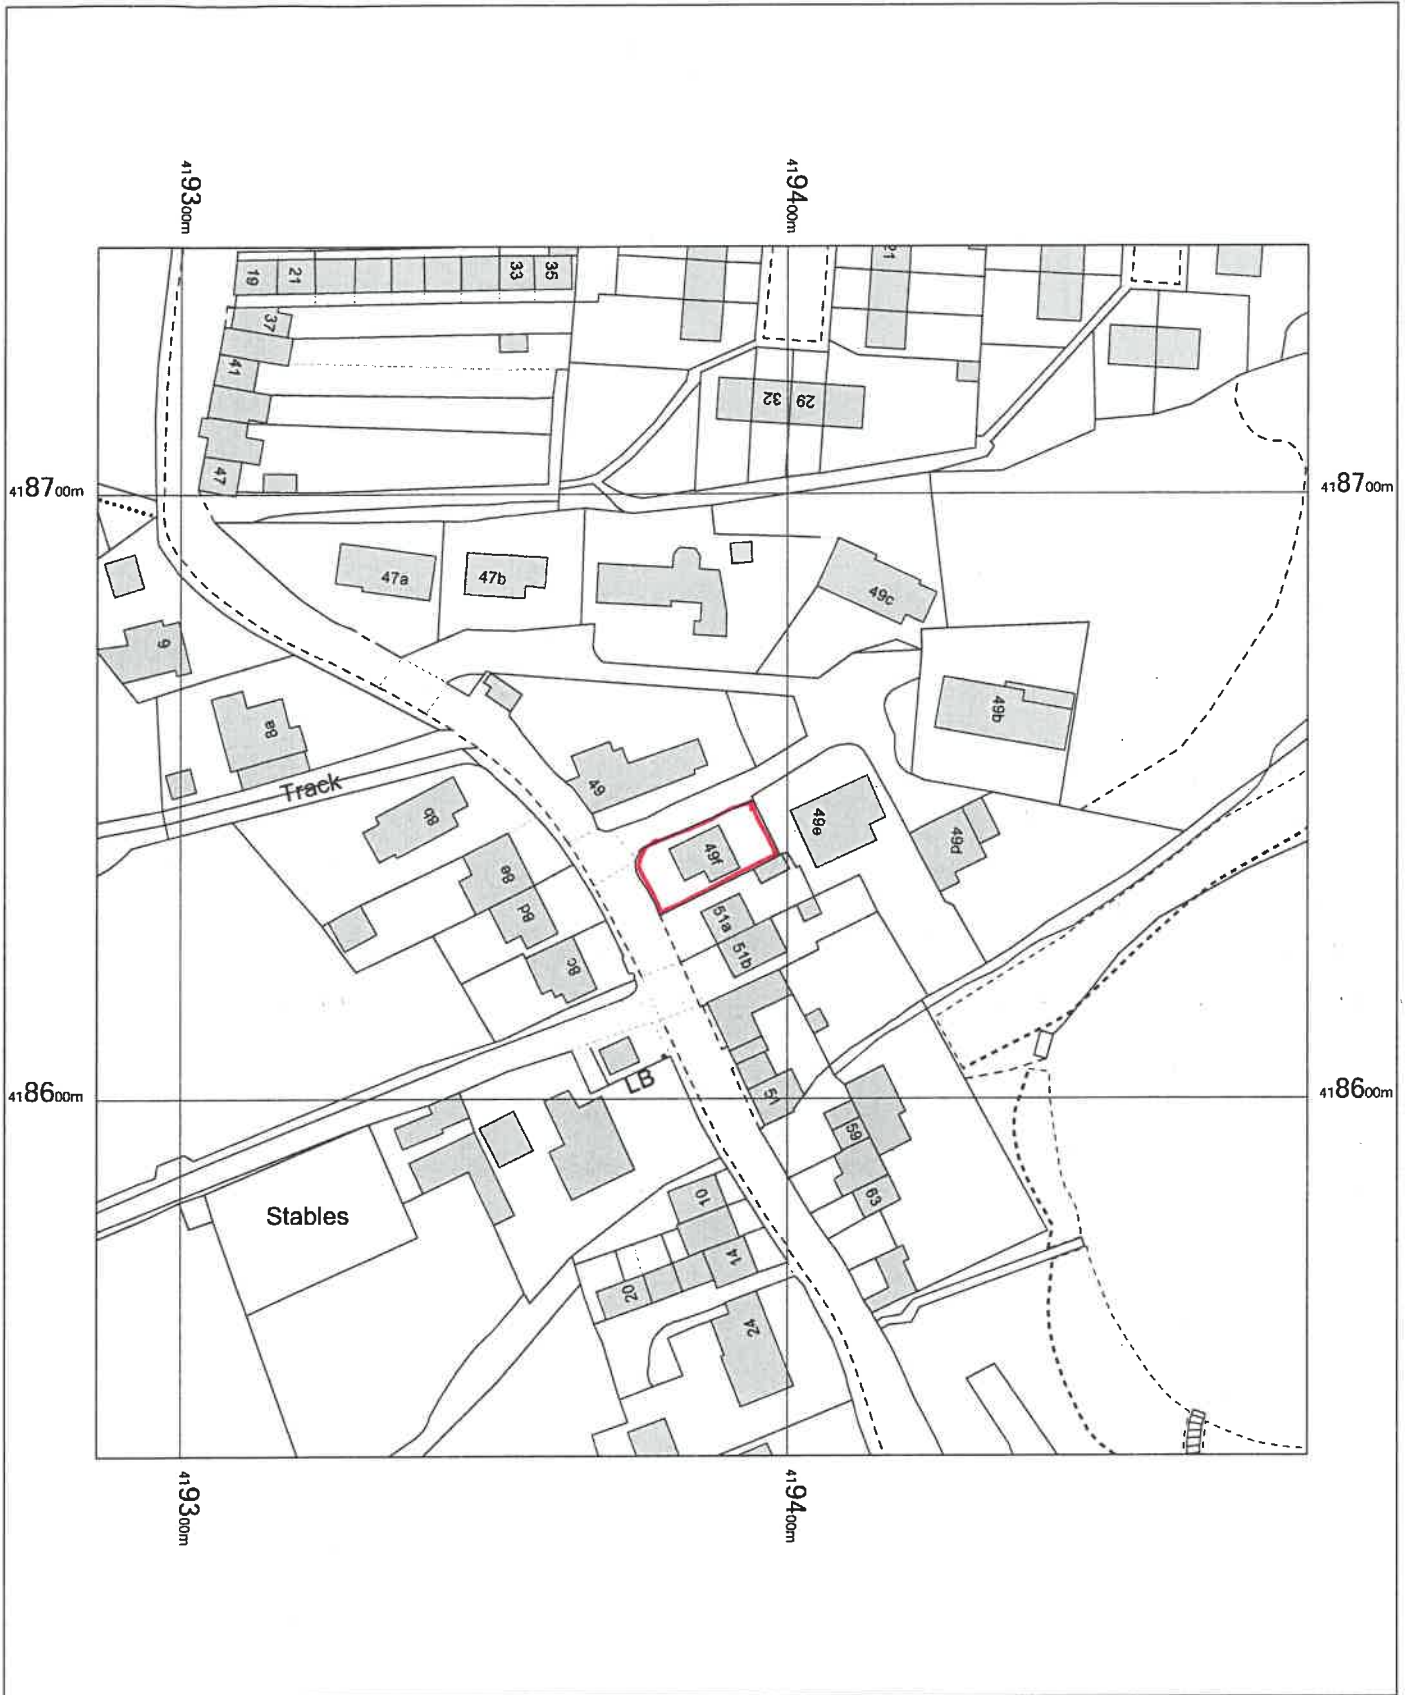

49f Jackroyd Lane,
Upper Hopton,
Mirfield,
Kirklees
WF14 8HX

OS MasterMap 1250/2500/10000 scale
Thursday, February 5, 2026, ID: BW1-01262035
maps.blackwell.co.uk

1:1250 scale print at A4, Centre: 419386 E, 418641 N

©Crown Copyright Ordnance Survey. Licence no.
100041041



BLACKWELL'S
MAPPING SERVICES
PERSONAL & PROFESSIONAL MAPPING
www.blackwellmapping.co.uk

TEL: 0800 151 2612
maps@blackwell.co.uk