




LOCATION PLAN
1 : 1250

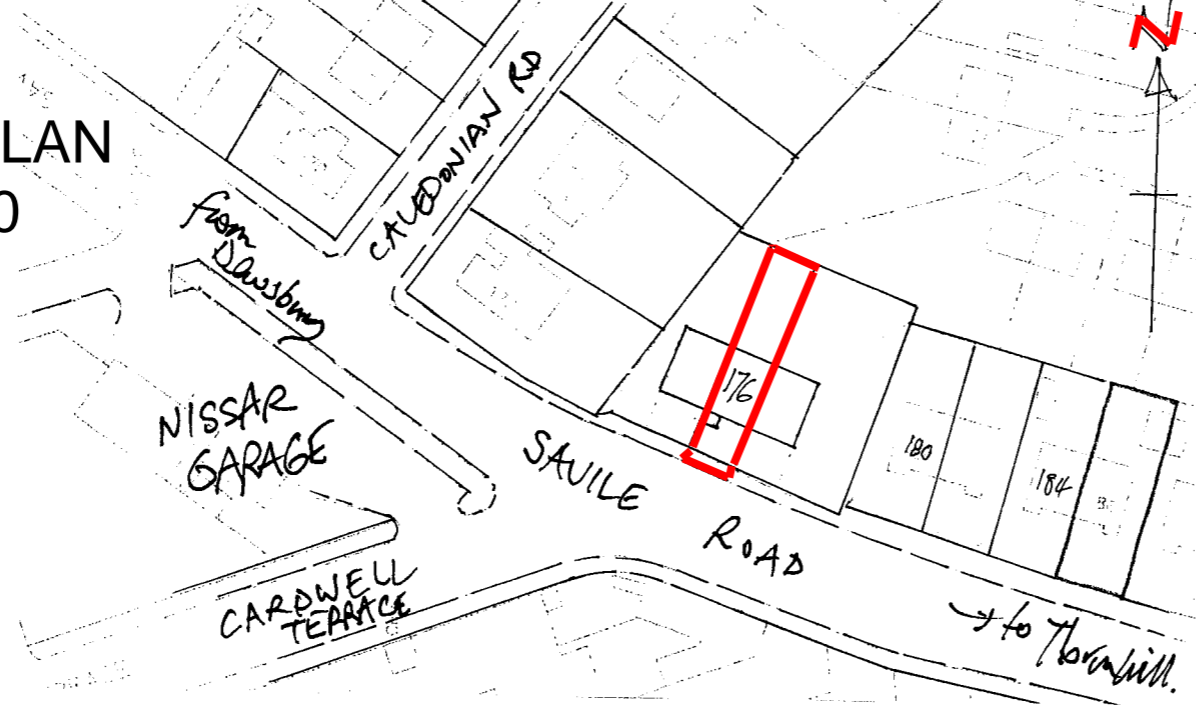

**PROPOSED VEHICLE CROSS-OVER
FOR DISABLED PERSON**
at 176 SAVILE ROAD, SAVILE TOWN
DEWSBURY WF12 9NS
for Mr Mohammed Shafi
Scale 1 : 50 Stuart Hartley
Date Nov. 2025 Dewsbury 456810

Number 176

Number 176

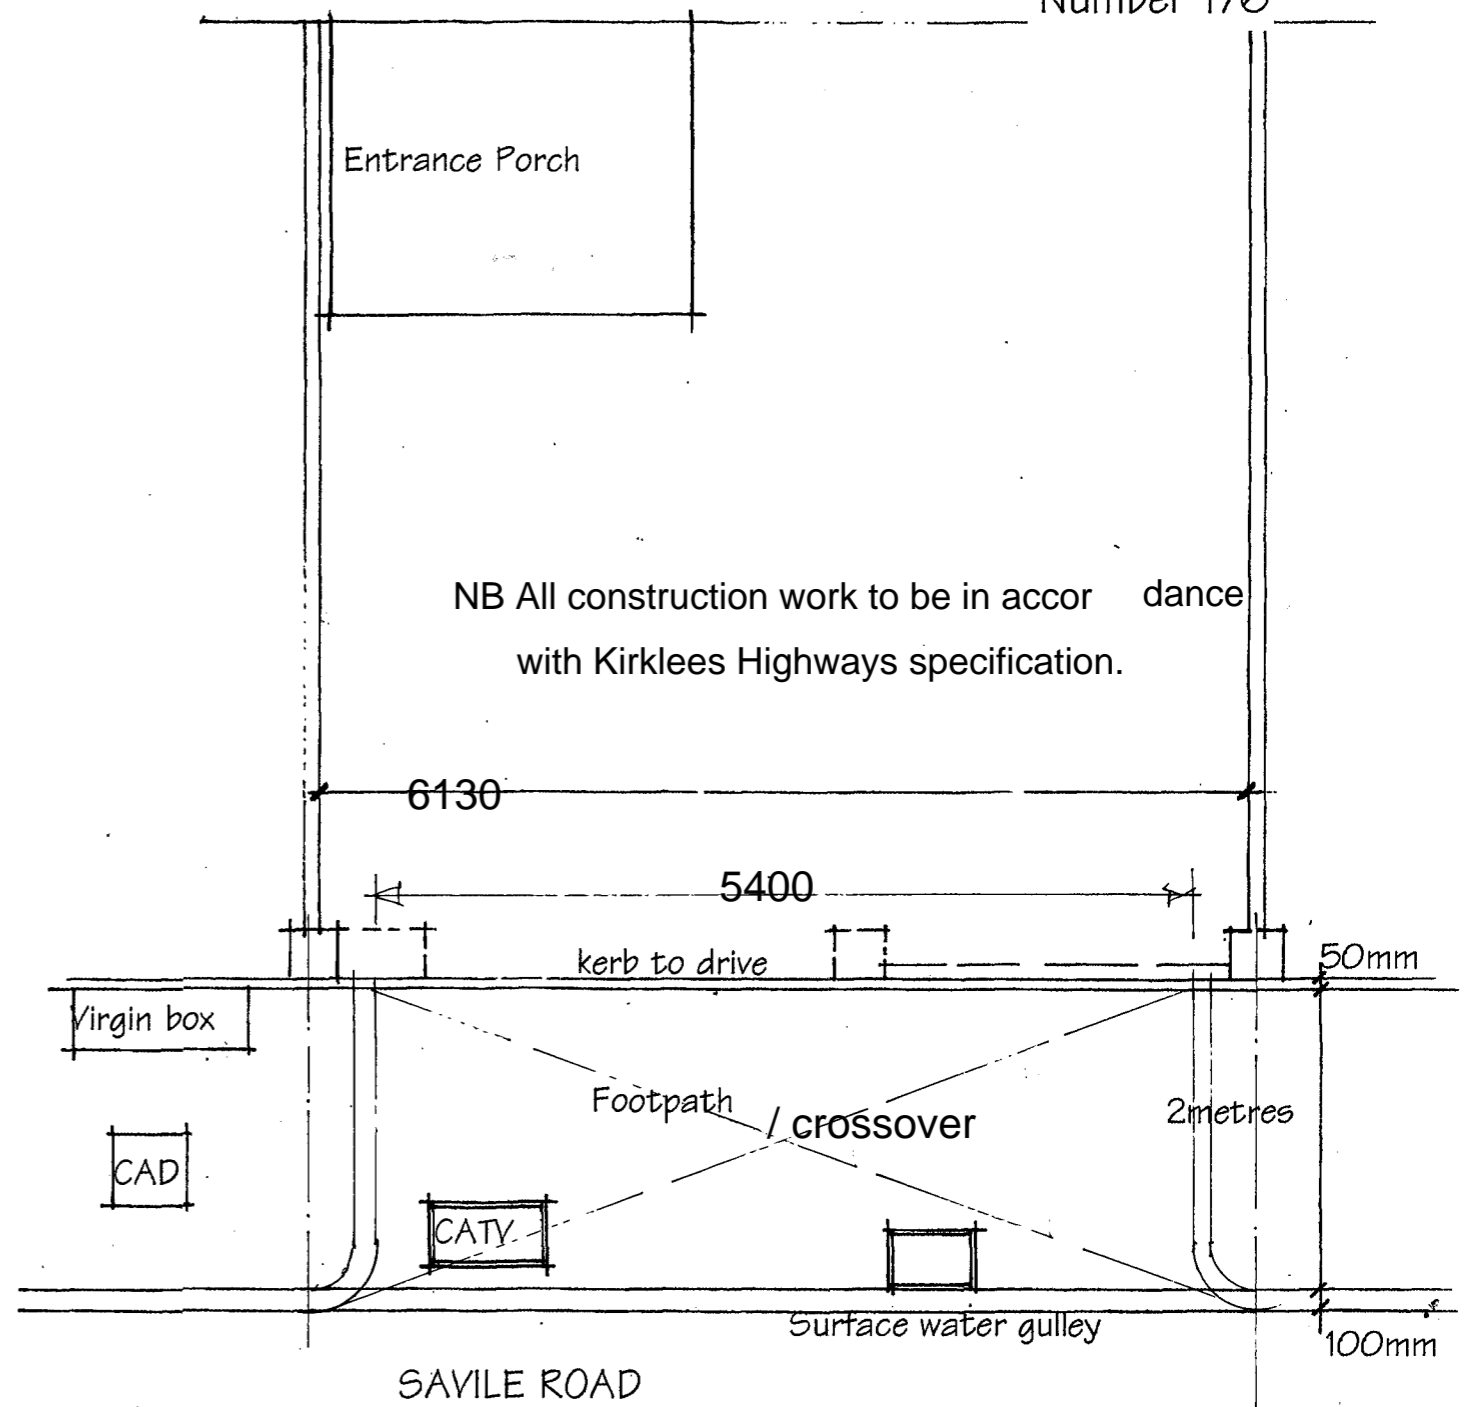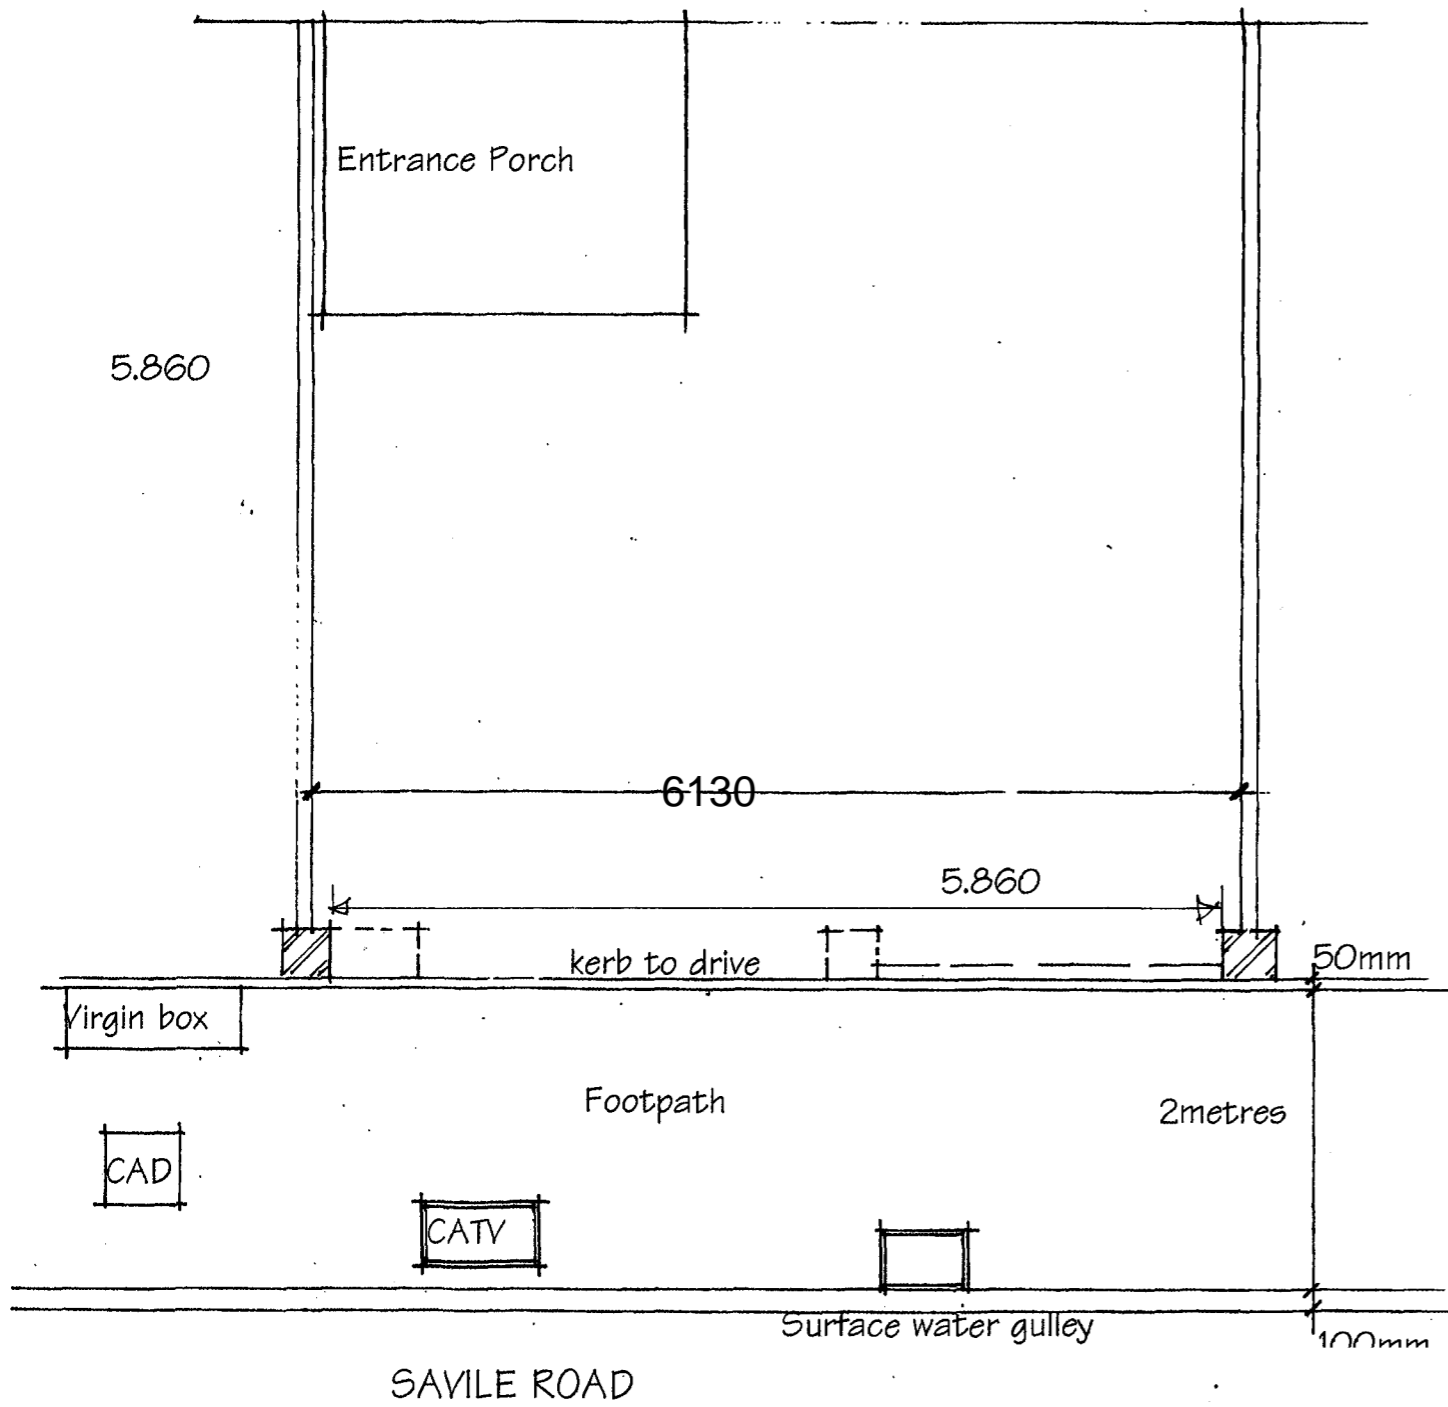

EXISTING GROUND LAYOUT

PROPOSED GROUND LAYOUT