


Only figured dimensions should be used.

Scaled dimensions should be checked with the Architect.

This drawing together with the design, is the property and copyright of the Architect and must not be reproduced without written permission

Application Boundary

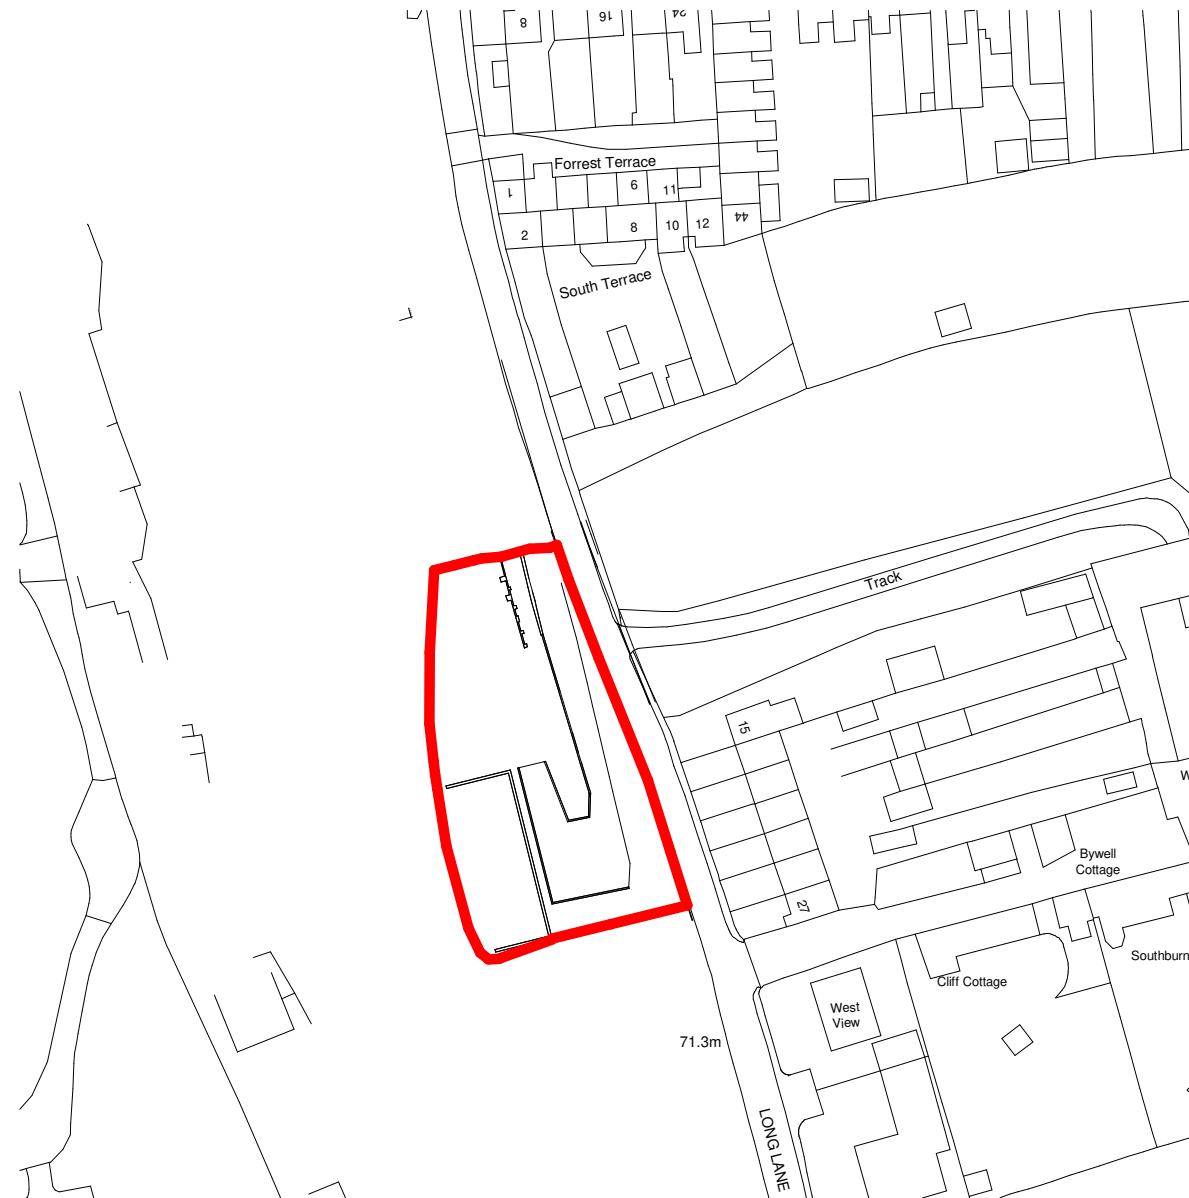

Rev No.	Description	Drawn:	Date
---------	-------------	--------	------

DO NOT SCALE OFF THIS DRAWING

ACUMEN

Designers & Architects

acumenarchitects.co.uk 01484 546 000

Headrow House, Old Leeds Road, Huddersfield, Huddersfield HD1 1SG

Client
Ms L Buckley

Project
Bell Cabin, Earsheaton, Dewsbury

Description
SITE LOCATION PLAN

Drawing No
(100) 01

Scale 1 : 1250 @ A3	Date Drawn 04/12/25	Drawn By EP	Authorised By JC
-------------------------------	-------------------------------	-----------------------	----------------------------

Purpose of Issue
 Planning Building Regs Tender Construction Comment Info

SITE LOCATION PLAN

1 : 1250