




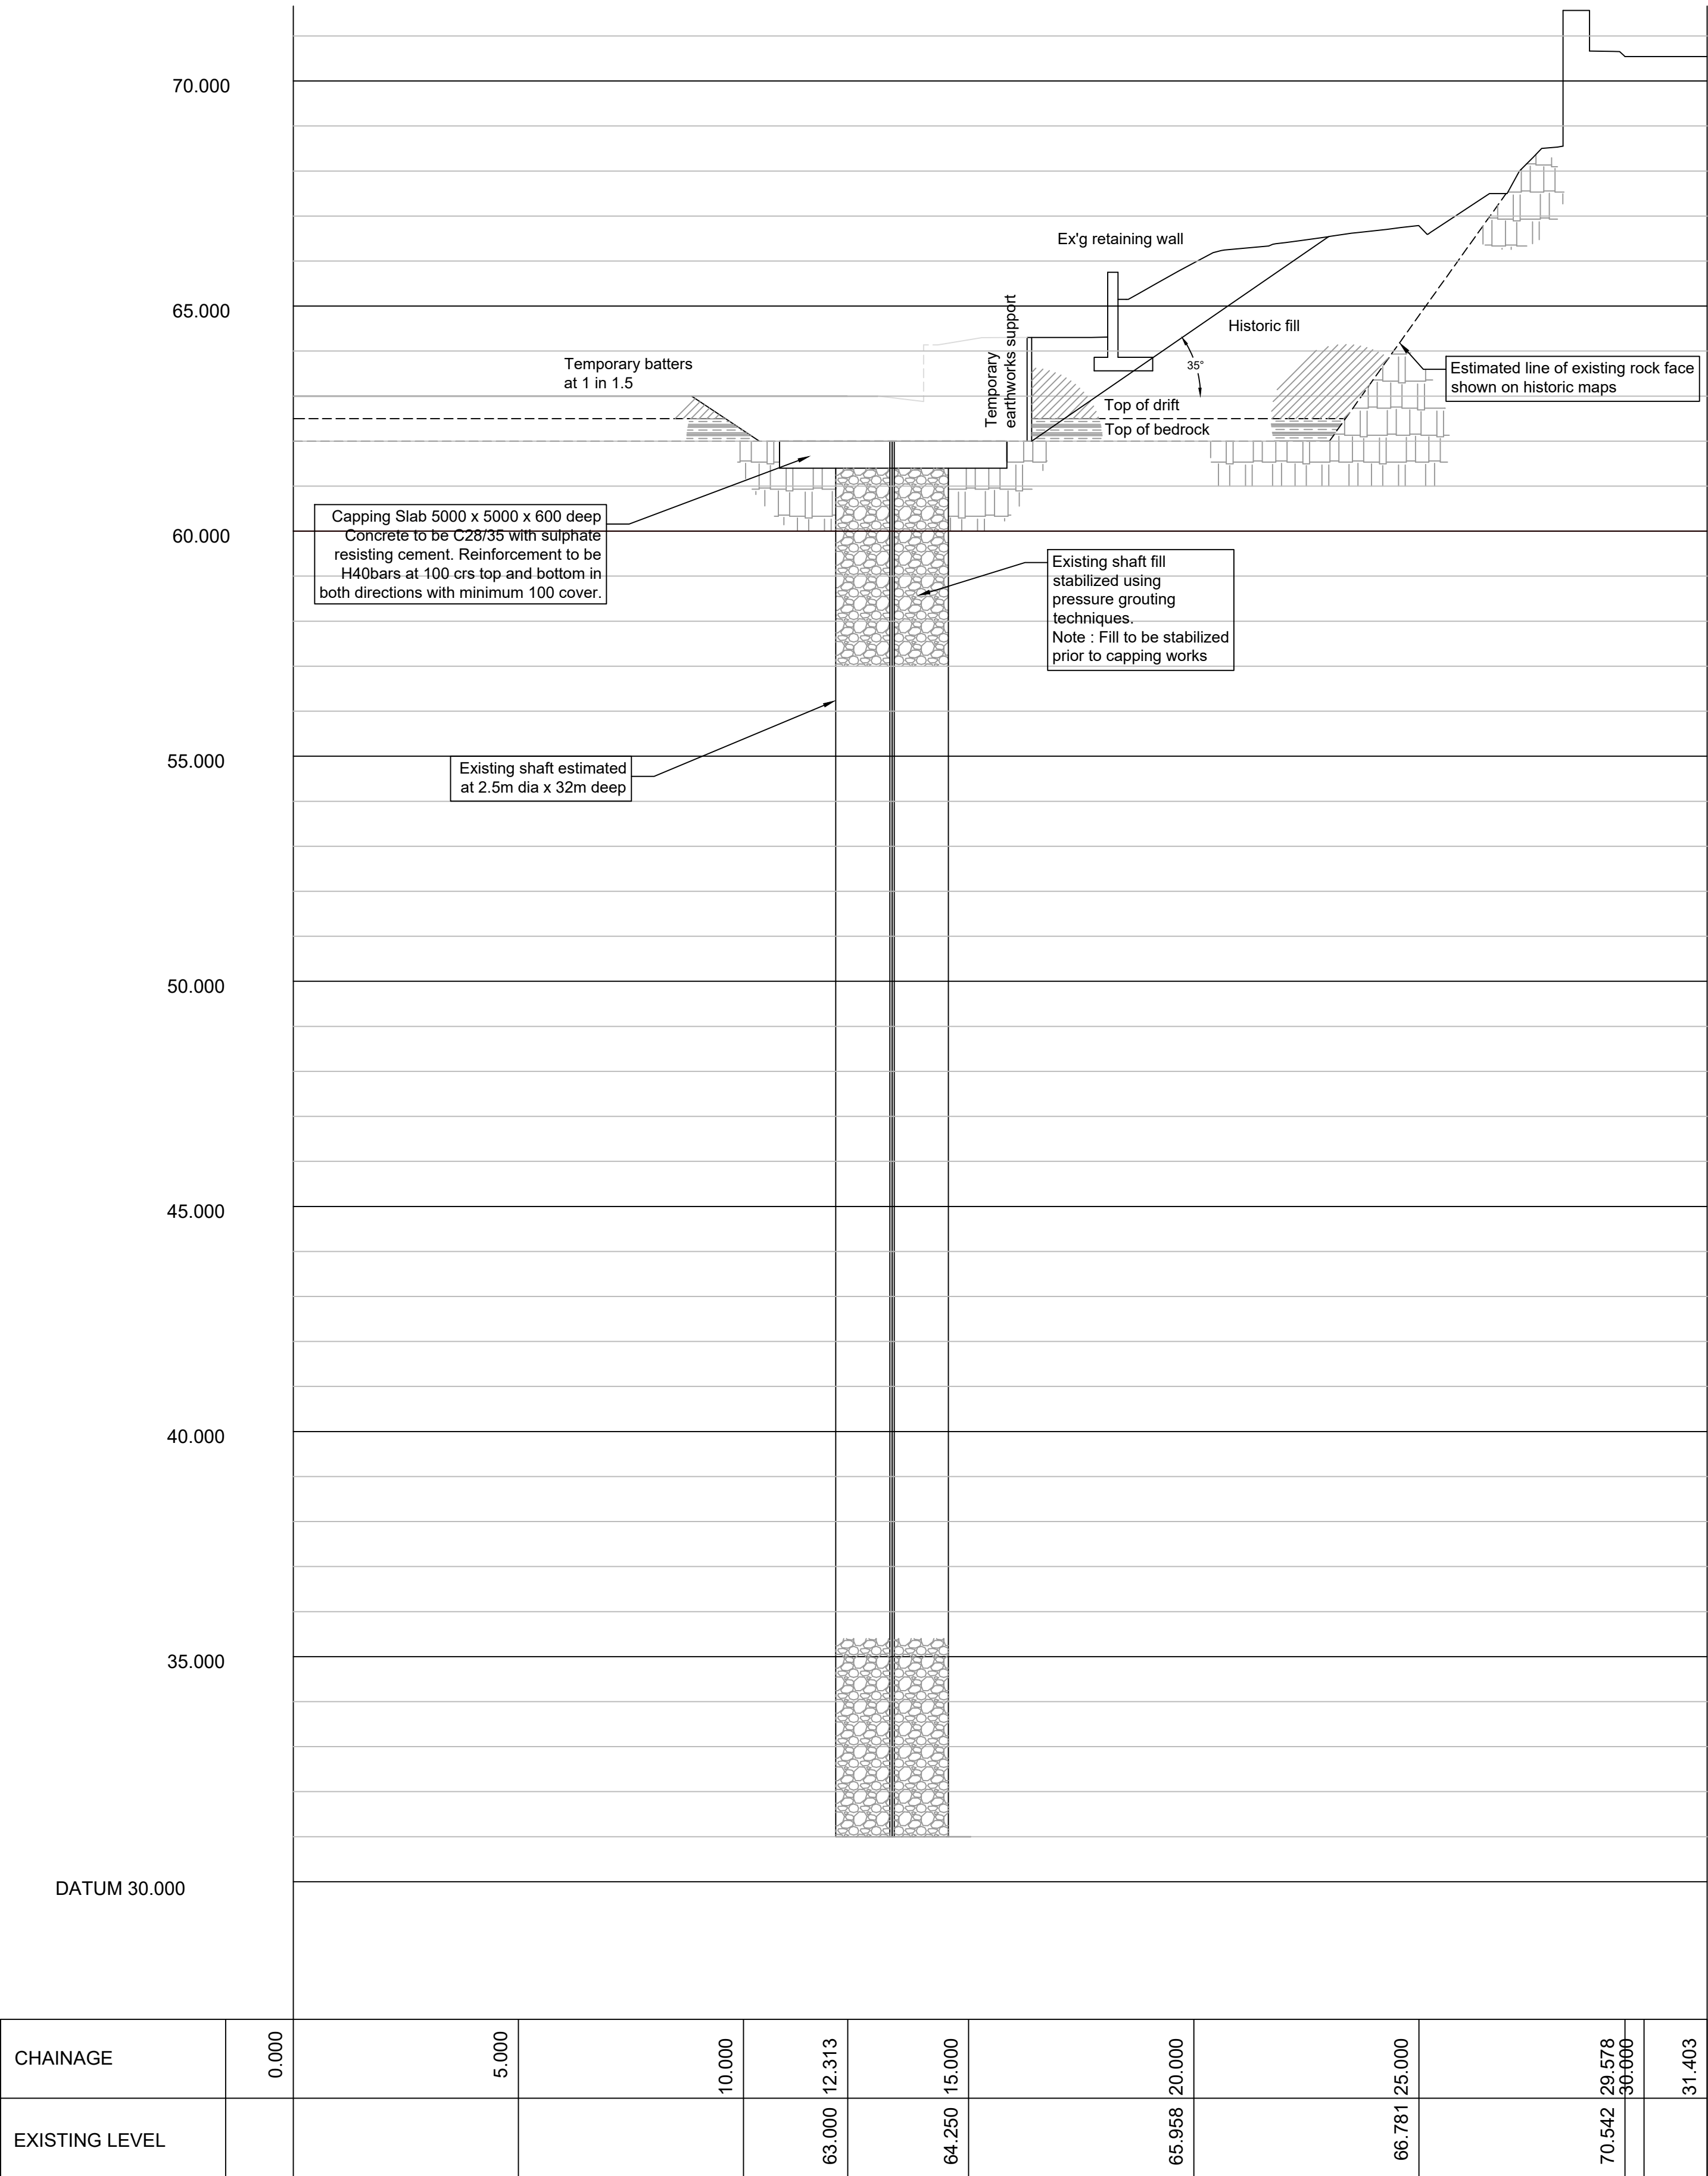

SECTION A-A

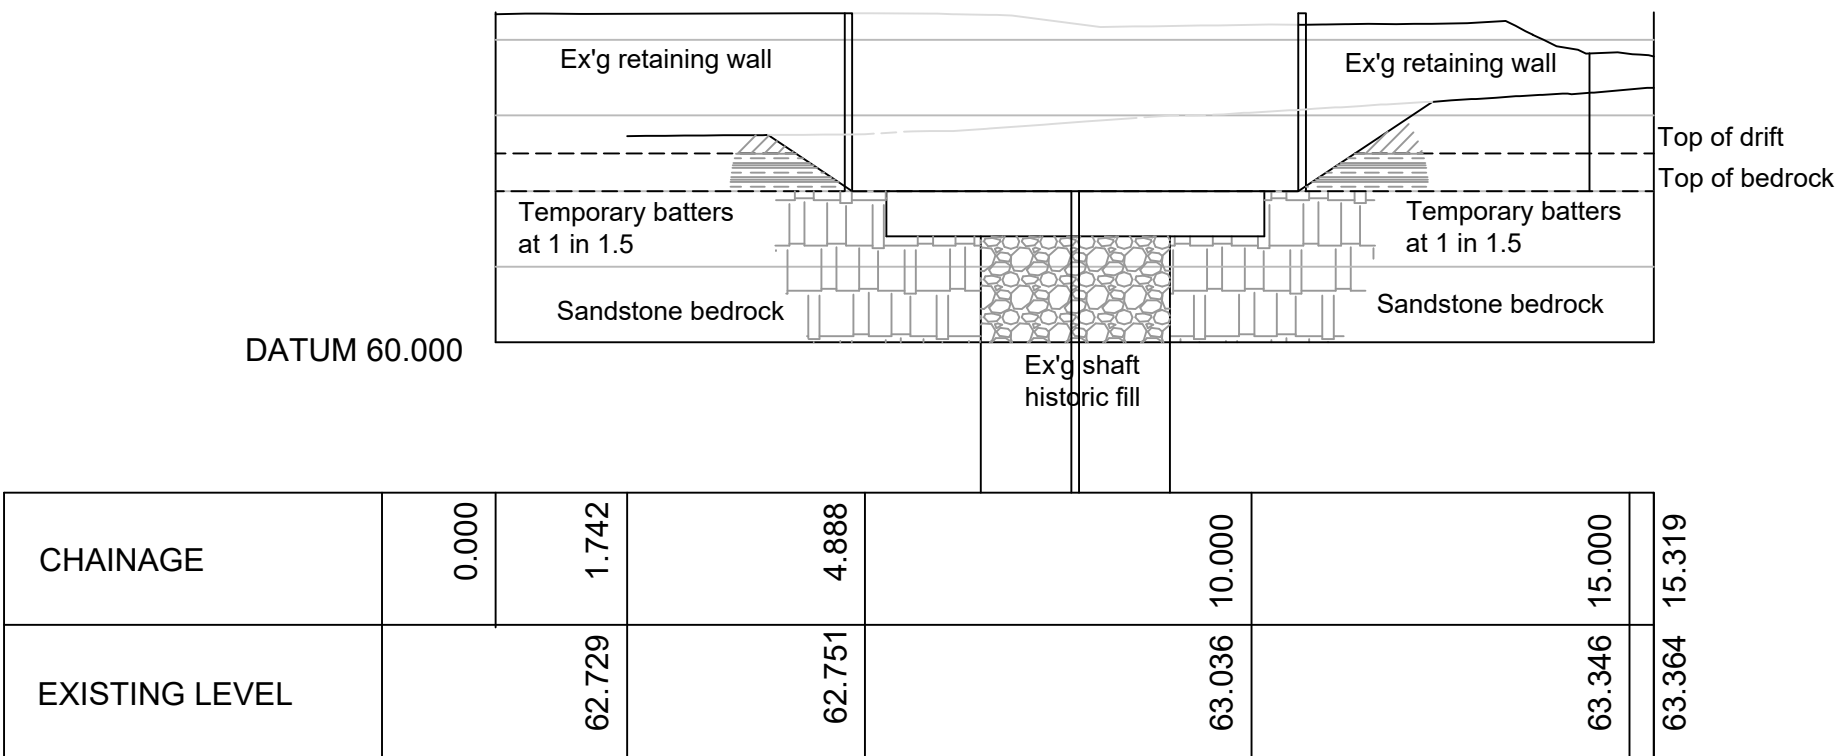

SECTION B-B

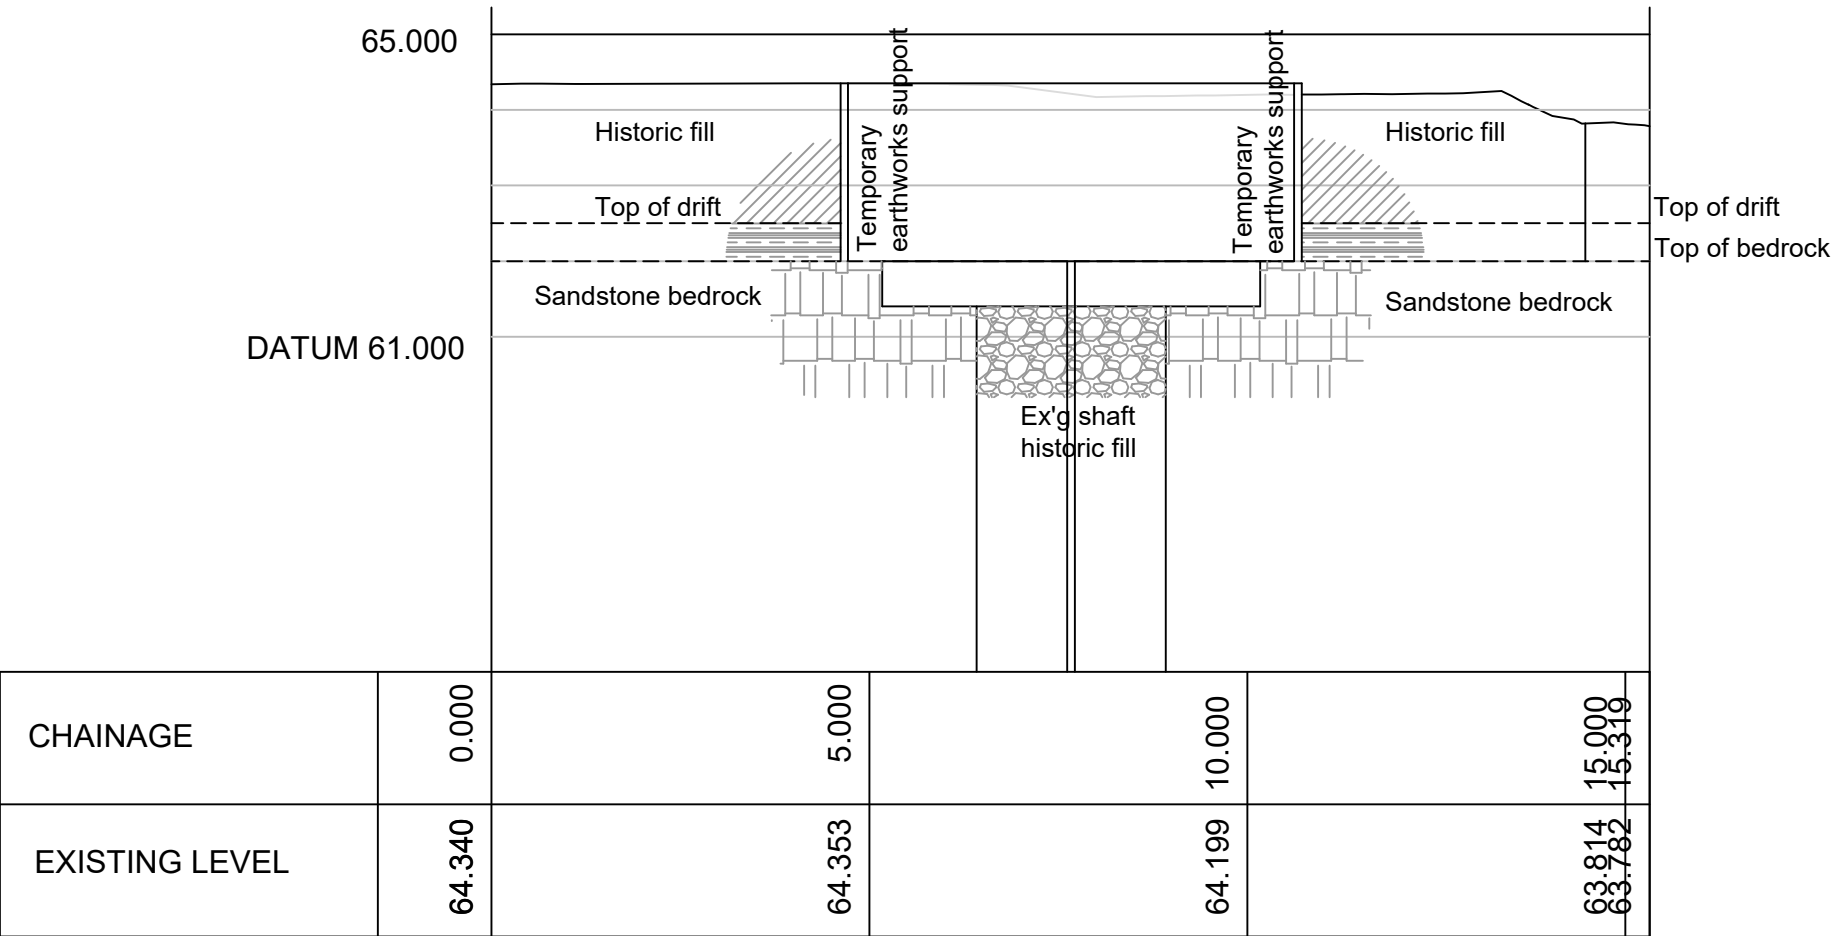

SECTION C-C

This drawing should not be scaled. Dimensions to be verified on site. Any discrepancies should be referred to the Engineer prior to work being put in hand.

GENERAL NOTES

P01	21.05.21	FIRST ISSUE	GI
Rev	Date	Description	By

Amendments

Project
**RESIDENTIAL DEVELOPMENT
LONG LANE, DEWSBURY**

Title
**EARTHWORKS
MINE SHAFT CAPPING
ARRANGEMENT
SECTIONS**

Client
MR P AUDSLEY.



Connaught House Park View Lofthouse
Wakefield WF3 3HA
(01924) 604433
admin@hjce.co.uk www.hjce.co.uk

Status
PLANNING

Designed By	GI	Checked By	AJ	HJCE Ref.	5541
Drawn By	GI	Date		Scales @ A1	1:125

Project	Originator	Volume	Level	Type	Role	Number	Revision
5541-HJCE-ZZ-XX-DR-C-2002							P01