


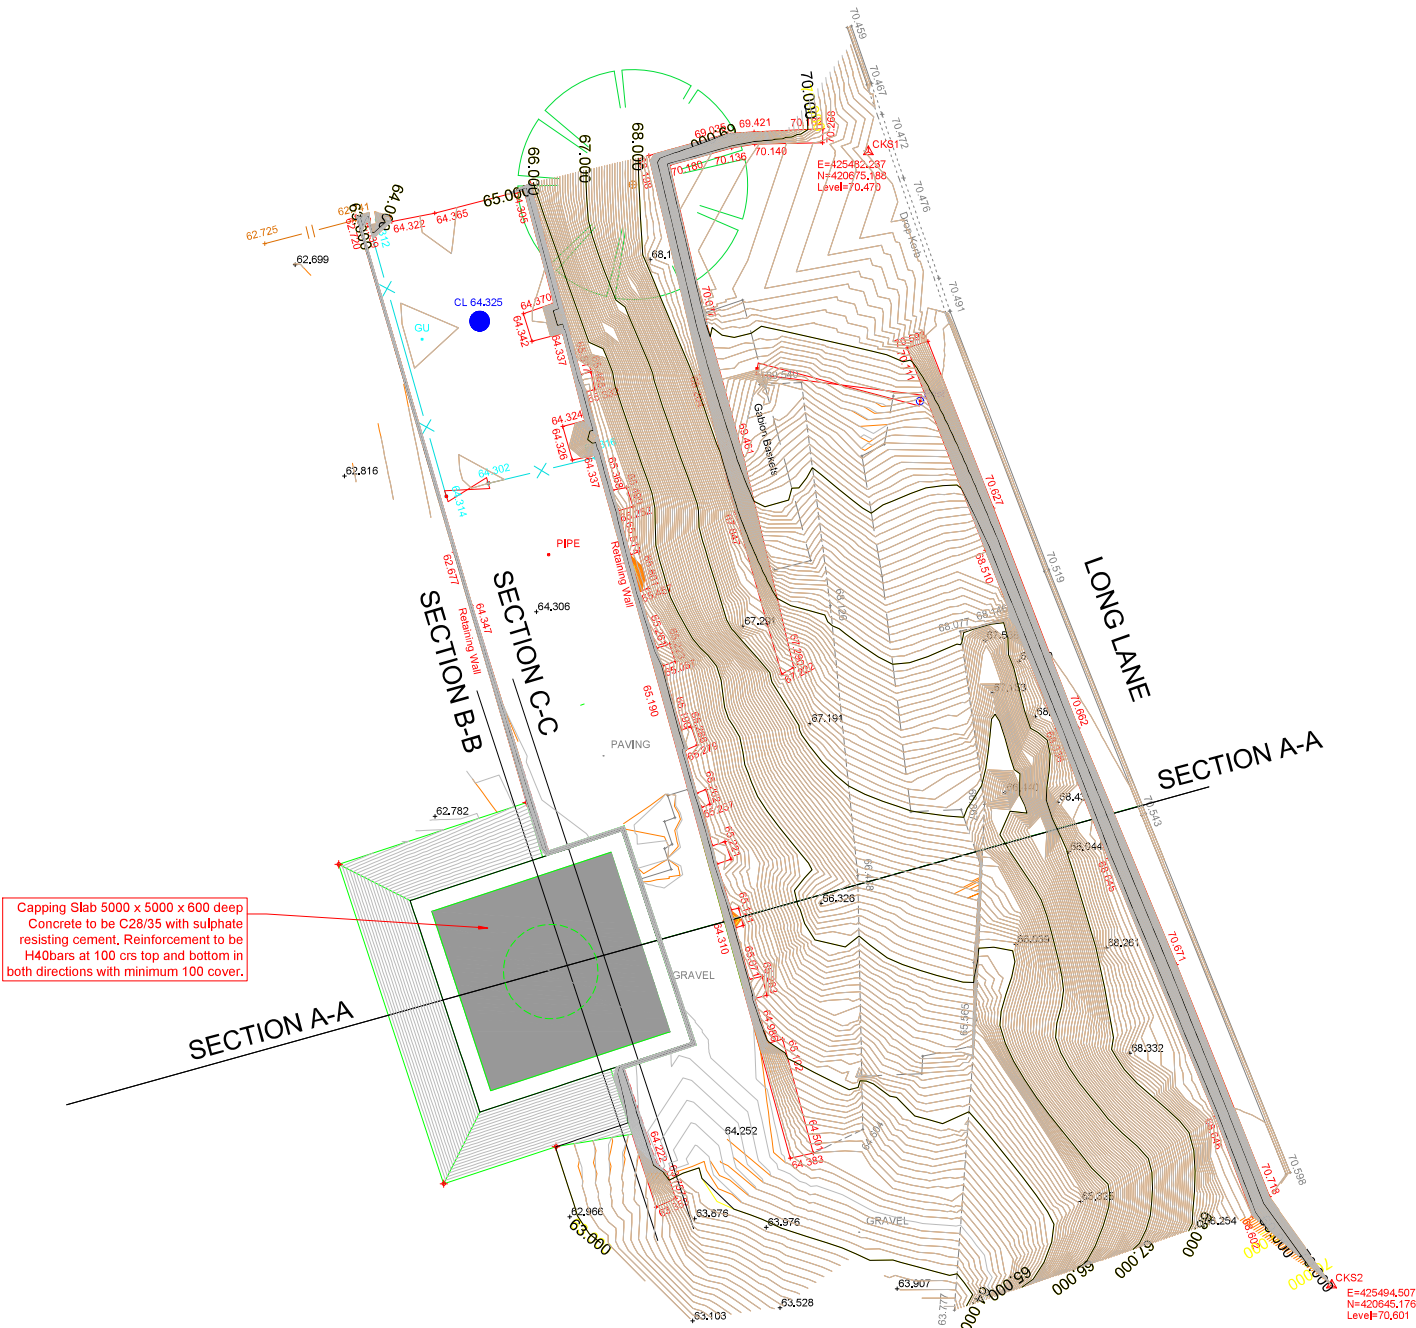

This drawing should not be scaled. Dimensions to be verified on site.
Any discrepancies should be referred to the Engineer prior to work being put in hand.

GENERAL NOTES

Rev	Date	Description	By
P01	21.05.21	FIRST ISSUE	GI
Amendments			
Project			
RESIDENTIAL DEVELOPMENT LONG LANE, DEWSBURY			
Title			
EARTHWORKS MINE SHAFT CAPPING ARRANGEMENT PLAN			
Client			
MR P AUDSLEY.			
HOLLOWAY JENNINGS Consulting Civil & Structural Engineers			
Connaught House Park View Lofthouse Wakefield WF3 3HA 01924 824 433 admin@hjce.co.uk www.hjce.co.uk			
Status			
PLANNING			
Designed By		Checked By	HJCE Ref.
GI		AJ	5541
Drawn By		Date	Scale @ A1
			1:125
Project - Originator - Volume - Level - Type - Role - Number			Revision
5541-HJCE-ZZ-XX-DR-C-2001			P01