


proposed side elevation

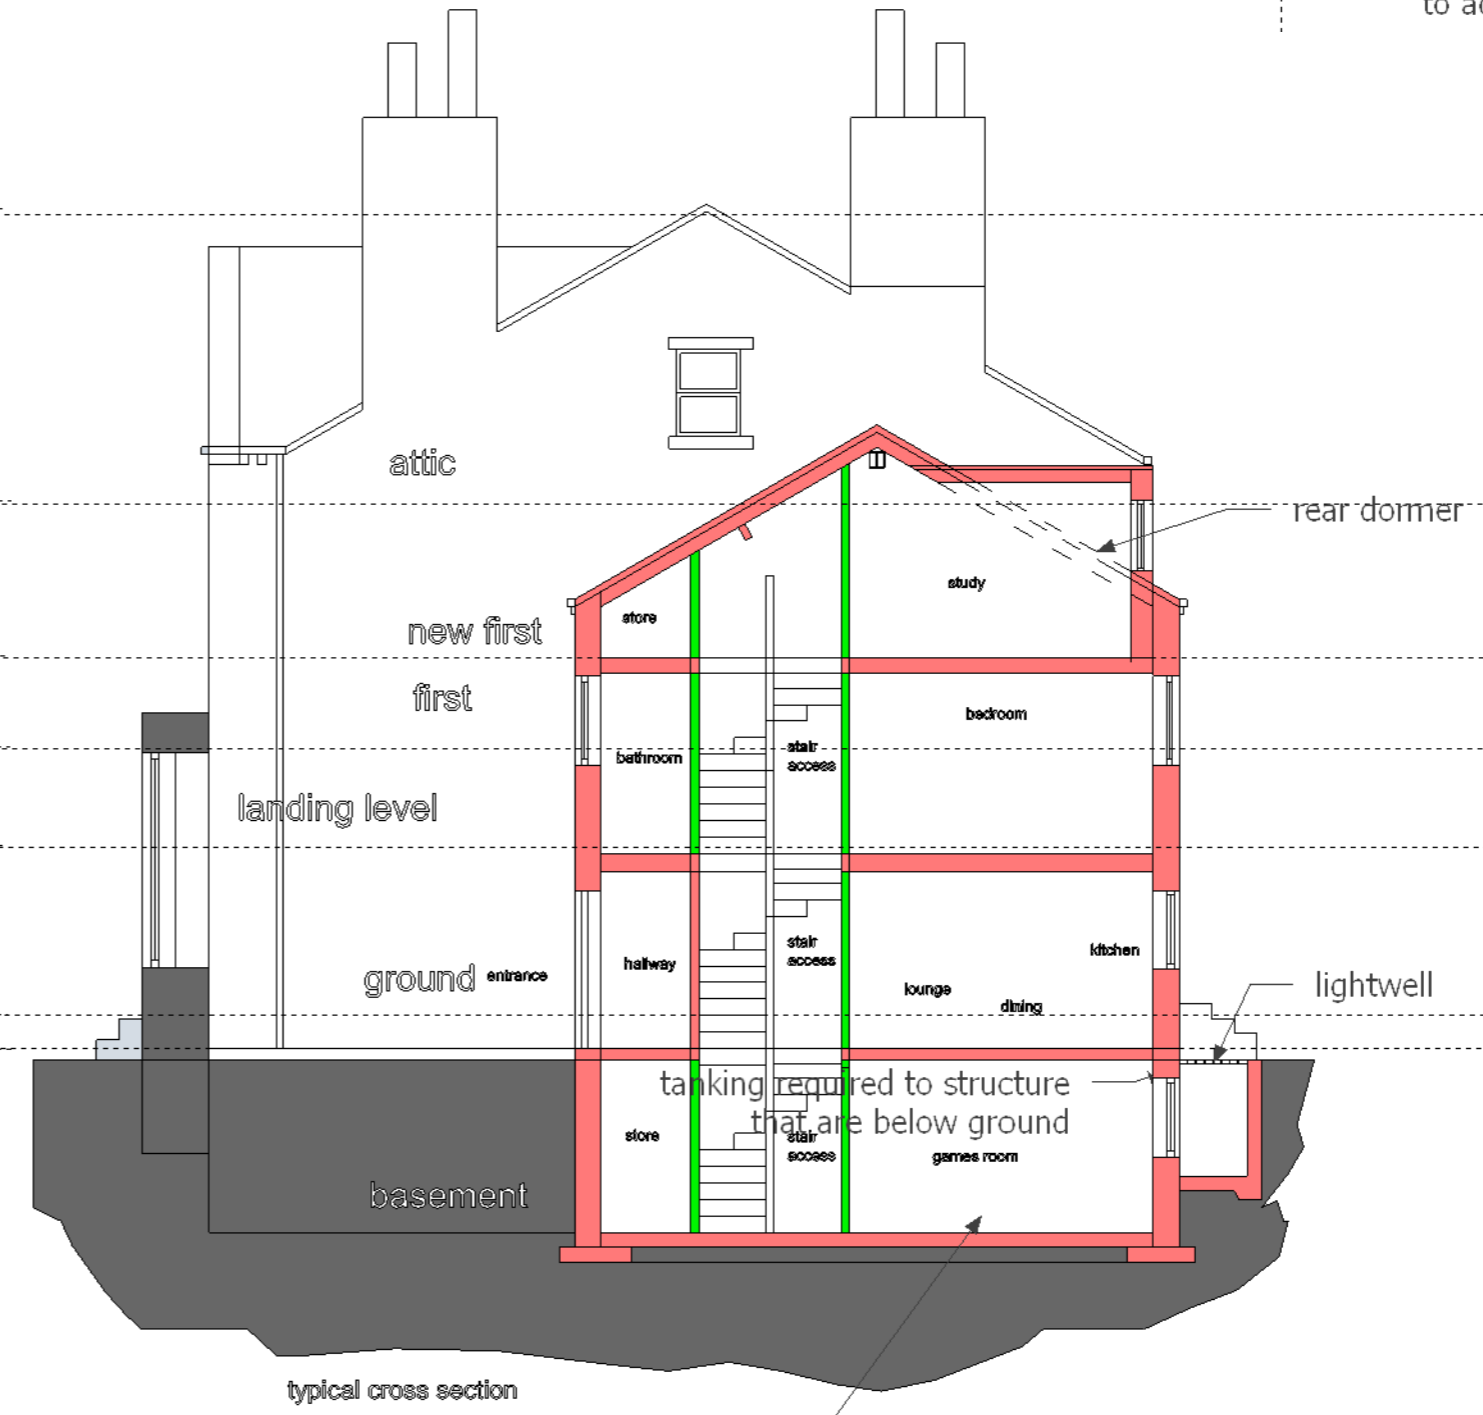

typical cross section
new foundations to be taken down below existing basement level to structural engineers requirements

Jade3 Architecture Ltd
 Jade3 Architecture Ltd, Studio 114, Westbourne Road, Huddersfield HD1 4LF
 Cellphone . 07535 740097
 www.jade3architecture.co.uk

16 Gledholt Road
 Huddersfield

Project No. 2026
 Enquiry 15
 Project Title proposed front, rear and side elevations with typical cross section

Drawn By MC
 Reviewed By MC
 Scale 1:100@A2 size
 Date 28/01/2026

Drawn No. 103
 Reviewed Title
 Revision

Important Notice
 Do not scale off this drawing. Critical dimensions should be checked on site prior to works commencing. Dimensional conflicts should be brought to the company's attention as soon as they become apparent. Failure to do so could render the contractor liable for subsequent losses. Copyright in this drawing and any work executed from this drawing remains the property of Jade3 Architecture Ltd.