


North 1:1250

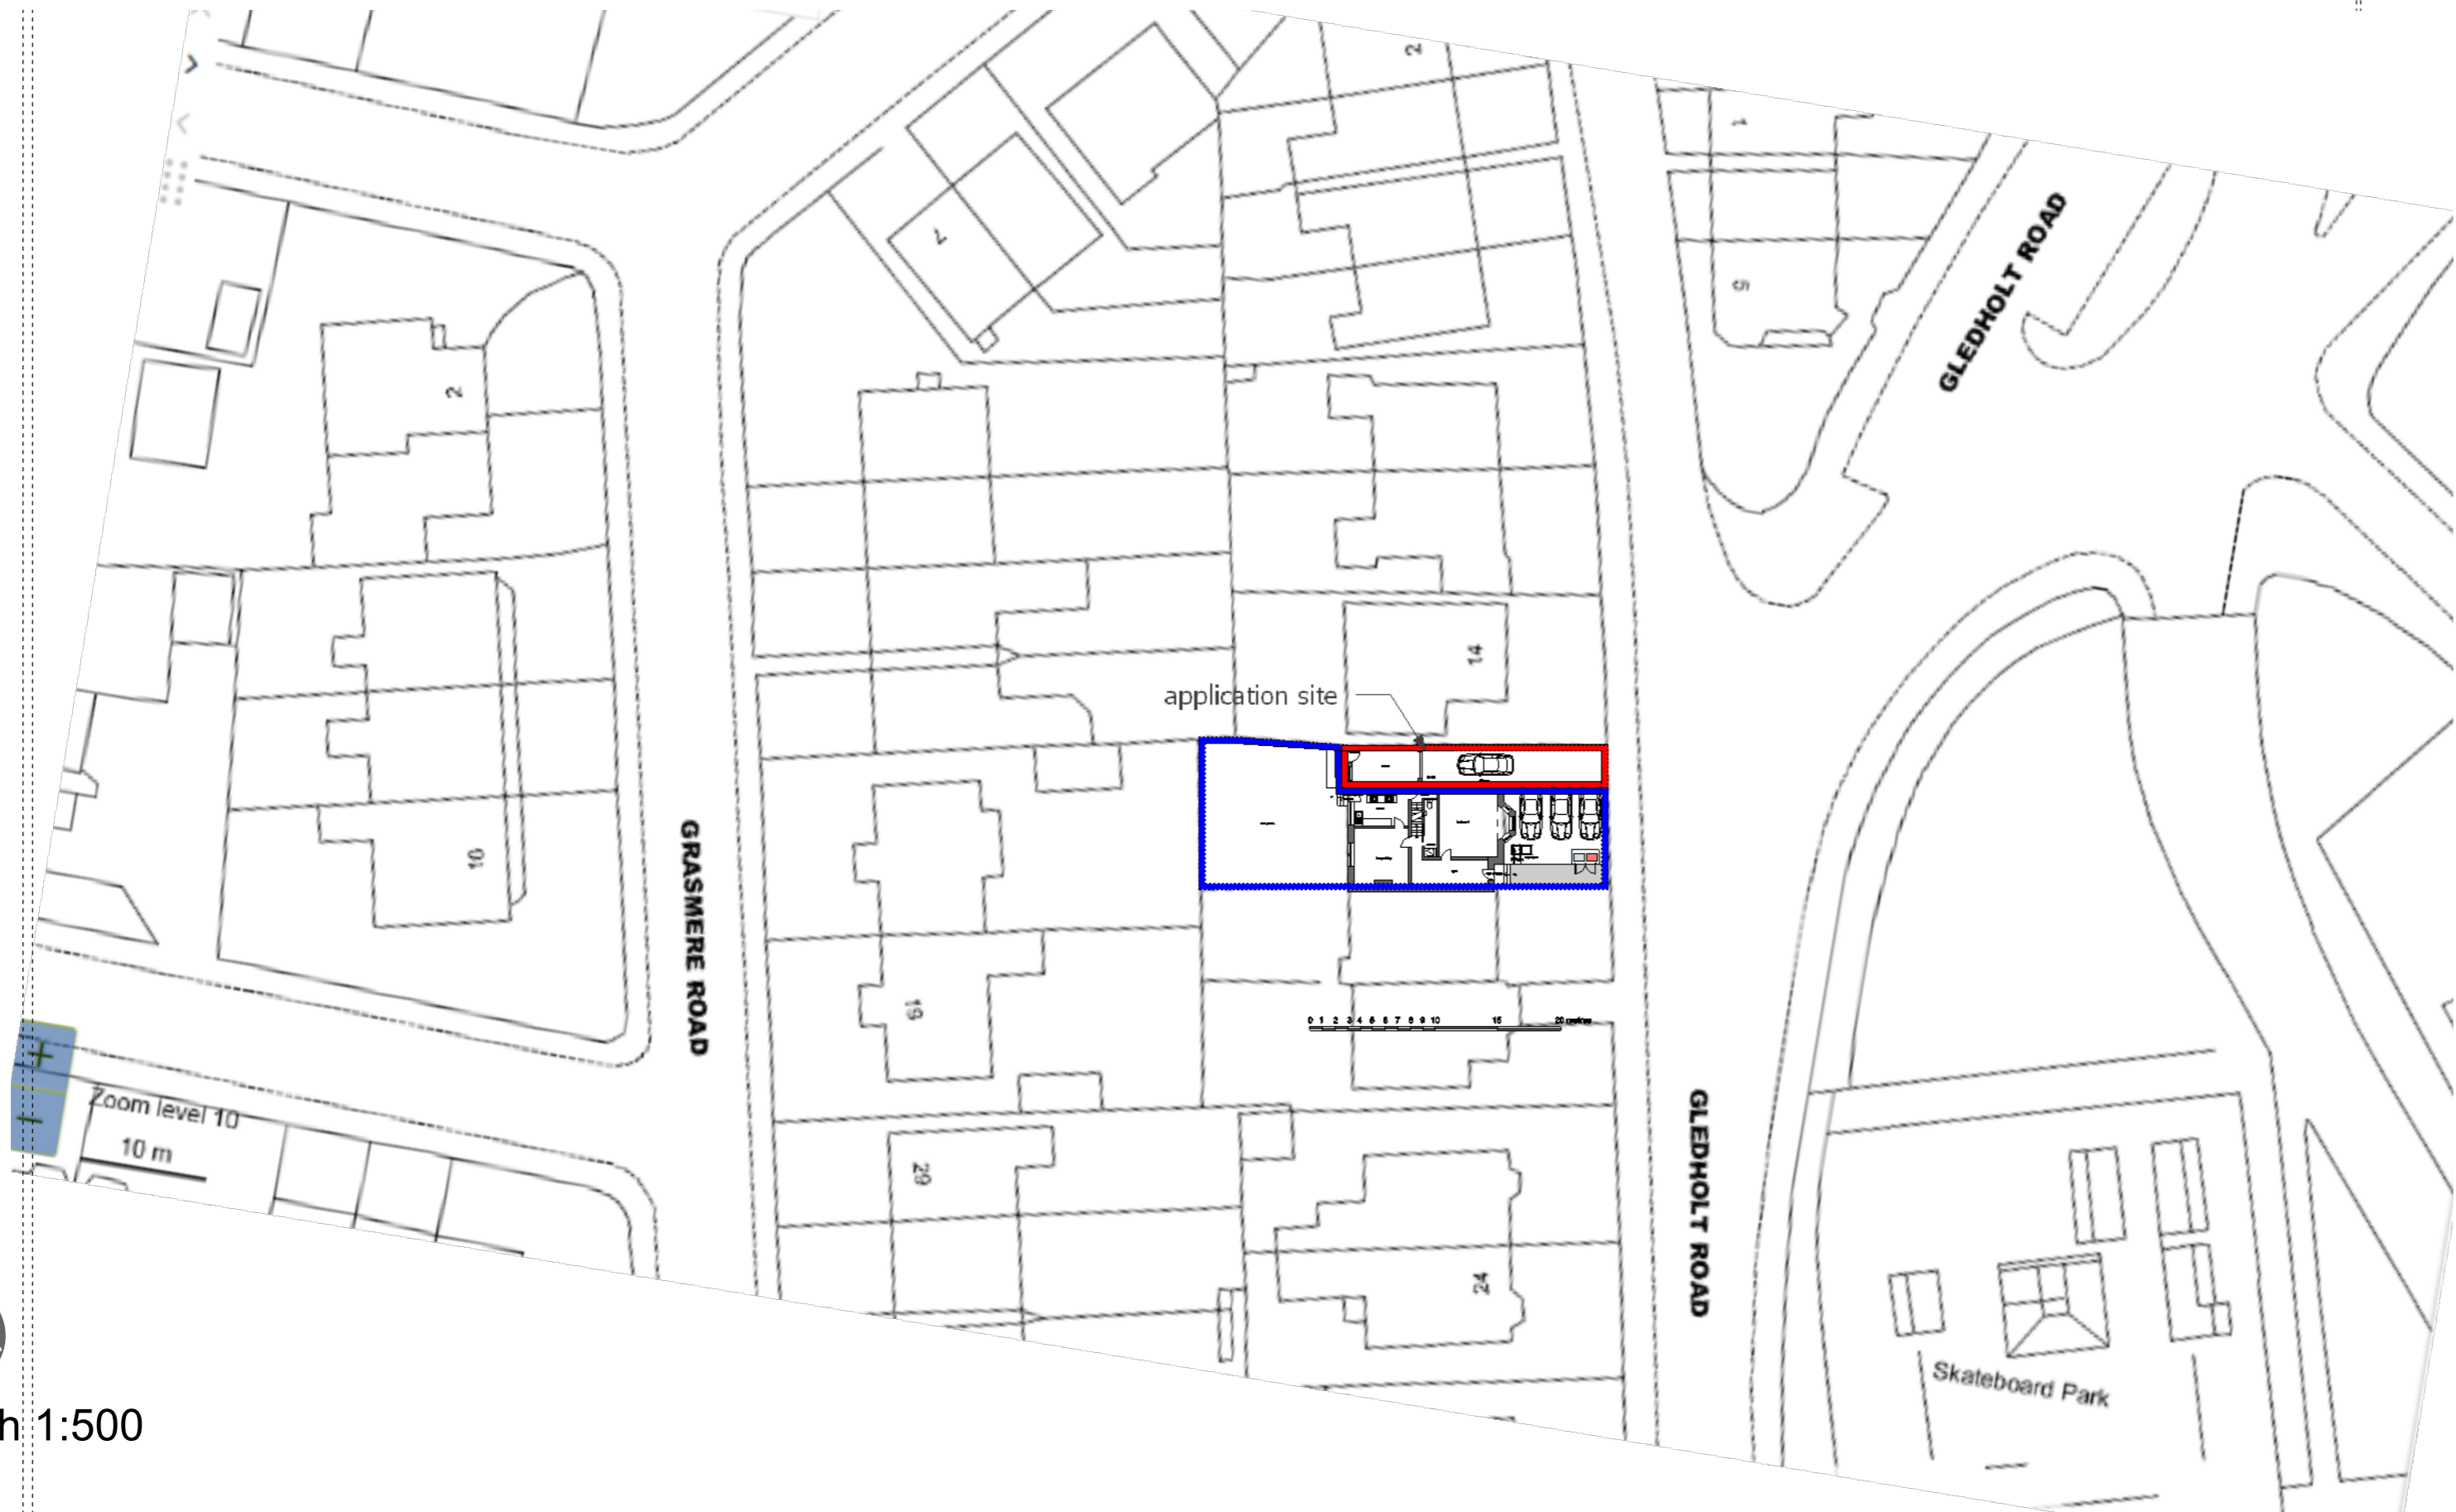

North 1:500



Jade3 Architecture Ltd

Jade3 Architecture Ltd, Studio 114, Westbourne Road, Huddersfield HD1 4LF
 Cellphone . 07535 740097
 www.jade3architecture.co.uk

16 Gledholt Road
 Huddersfield

Project No. 2026
 Project Title location red and blue lines
 Enquiry 15

Drawn By	Reviewed By	Scale	Date
	MC	1:1250 and 1:500@A2 size	28/01/2026

Drawn No.	Reviewed Title	Revision
100		

Important Notice
 Do not scale off this drawing. Critical dimensions should be checked on site prior to works commencing. Dimensional conflicts should be brought to the company's attention as soon as they become apparent. Failure to do so could render the contractor liable for subsequent losses. Copyright in this drawing and any work executed from this drawing remains the property of Jade3 Architecture Ltd.