


PROPOSED SITE LAYOUT - Scale 1:200

KEY:

- Existing Walls
- Existing Wall/Structure to be removed.
- Proposed Walls

| REV | DATE | DR | APP | NOTES |
|-----|------|----|-----|-------|
| | | | | |

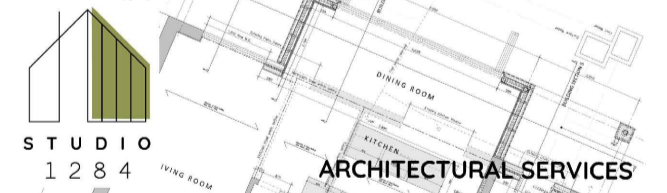

STATUS **PLANNING**

| SCALE | DRAWN | APPROVED | DATE |
|----------|---------|----------|--------|
| 1:200@A1 | RPD | RPD | JAN'26 |
| JOB No. | DWG No. | REVISION | |
| ST0472 | 0025 | - | |

PROJECT
69_ROWLEY_LANE
LEPTON
HUDDERSFIELD
HD8_0JG

Client:
OXLEY
 STUDIO 1284 (limited)
 Studio Address:
 103 Cumborian Way, Wakefield, West Yorkshire, WF2 8JT

Email: rob@studio1284.co.uk
 Website: www.studio1284.co.uk
 Tel: 07834547300

TITLE
PROPOSED_SITE_LAYOUT