


EXISTING SITE PLAN



PROPOSED SITE PLAN

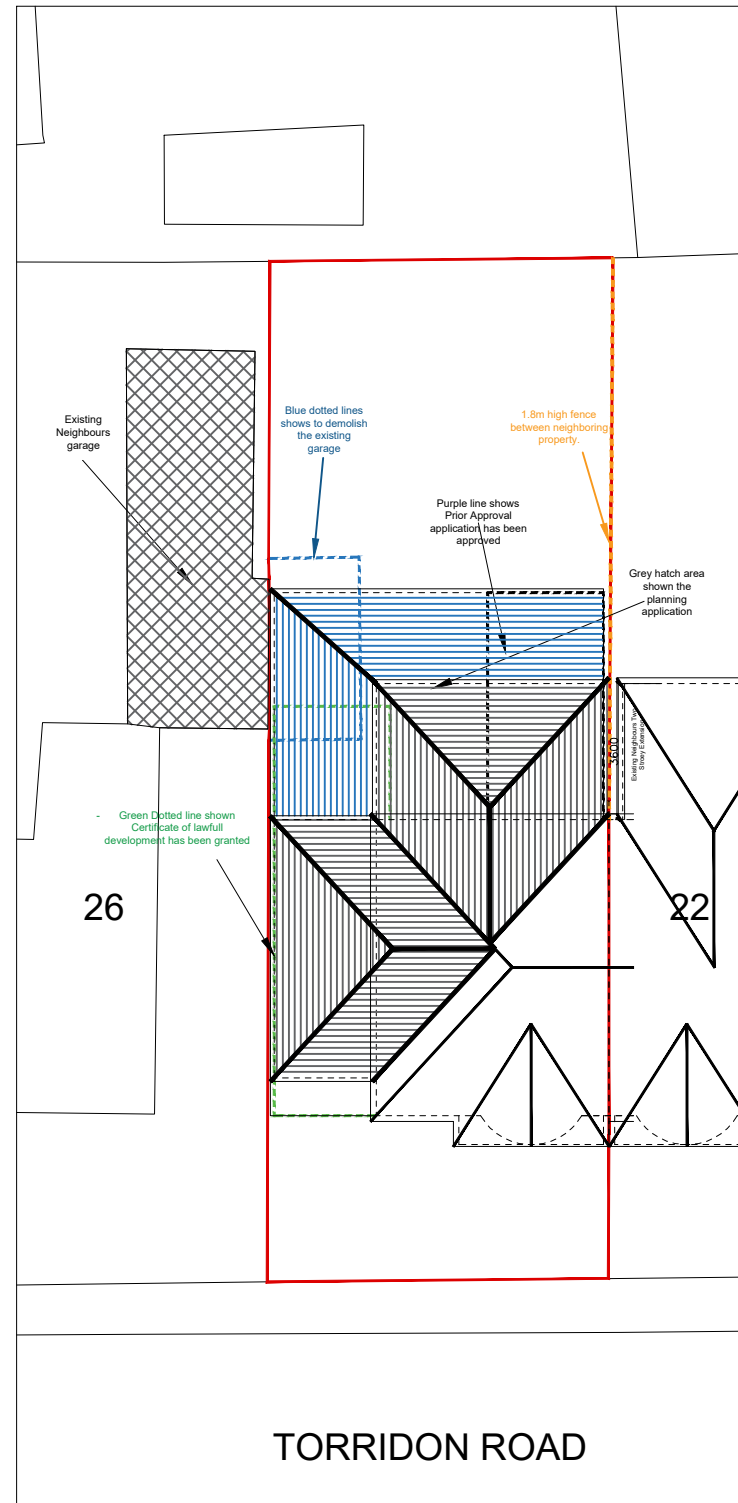

NOTES
 This drawing is subject to a detailed building and site survey, therefore no guarantee of its accuracy can be given. This drawing has been draughted in accordance with the clients design requirements. All areas are approximate and are subject to a detailed building and site survey and further design development. All dimensions should be checked prior to commencement of construction on site. Measurements should not be taken off the drawing.

Rev	Revision	Date
B	First Floor side and Rear Extension added	30.01.26
A	B Plans Issue	11.12.25

JOB
 PROPOSED PART SINGLE AND PART TWO STOREY SIDE AND REAR EXTENSION

ADDRESS
 24 TORRIDON ROAD
 DEWSBURY
 WF12 7NX

Mr SHAKAIB A MASSOUD

DATE	SCALE	SHEET
24.09.25	1:200 / 1:1250	1@A3