




Existing Plan
Scale 1:100

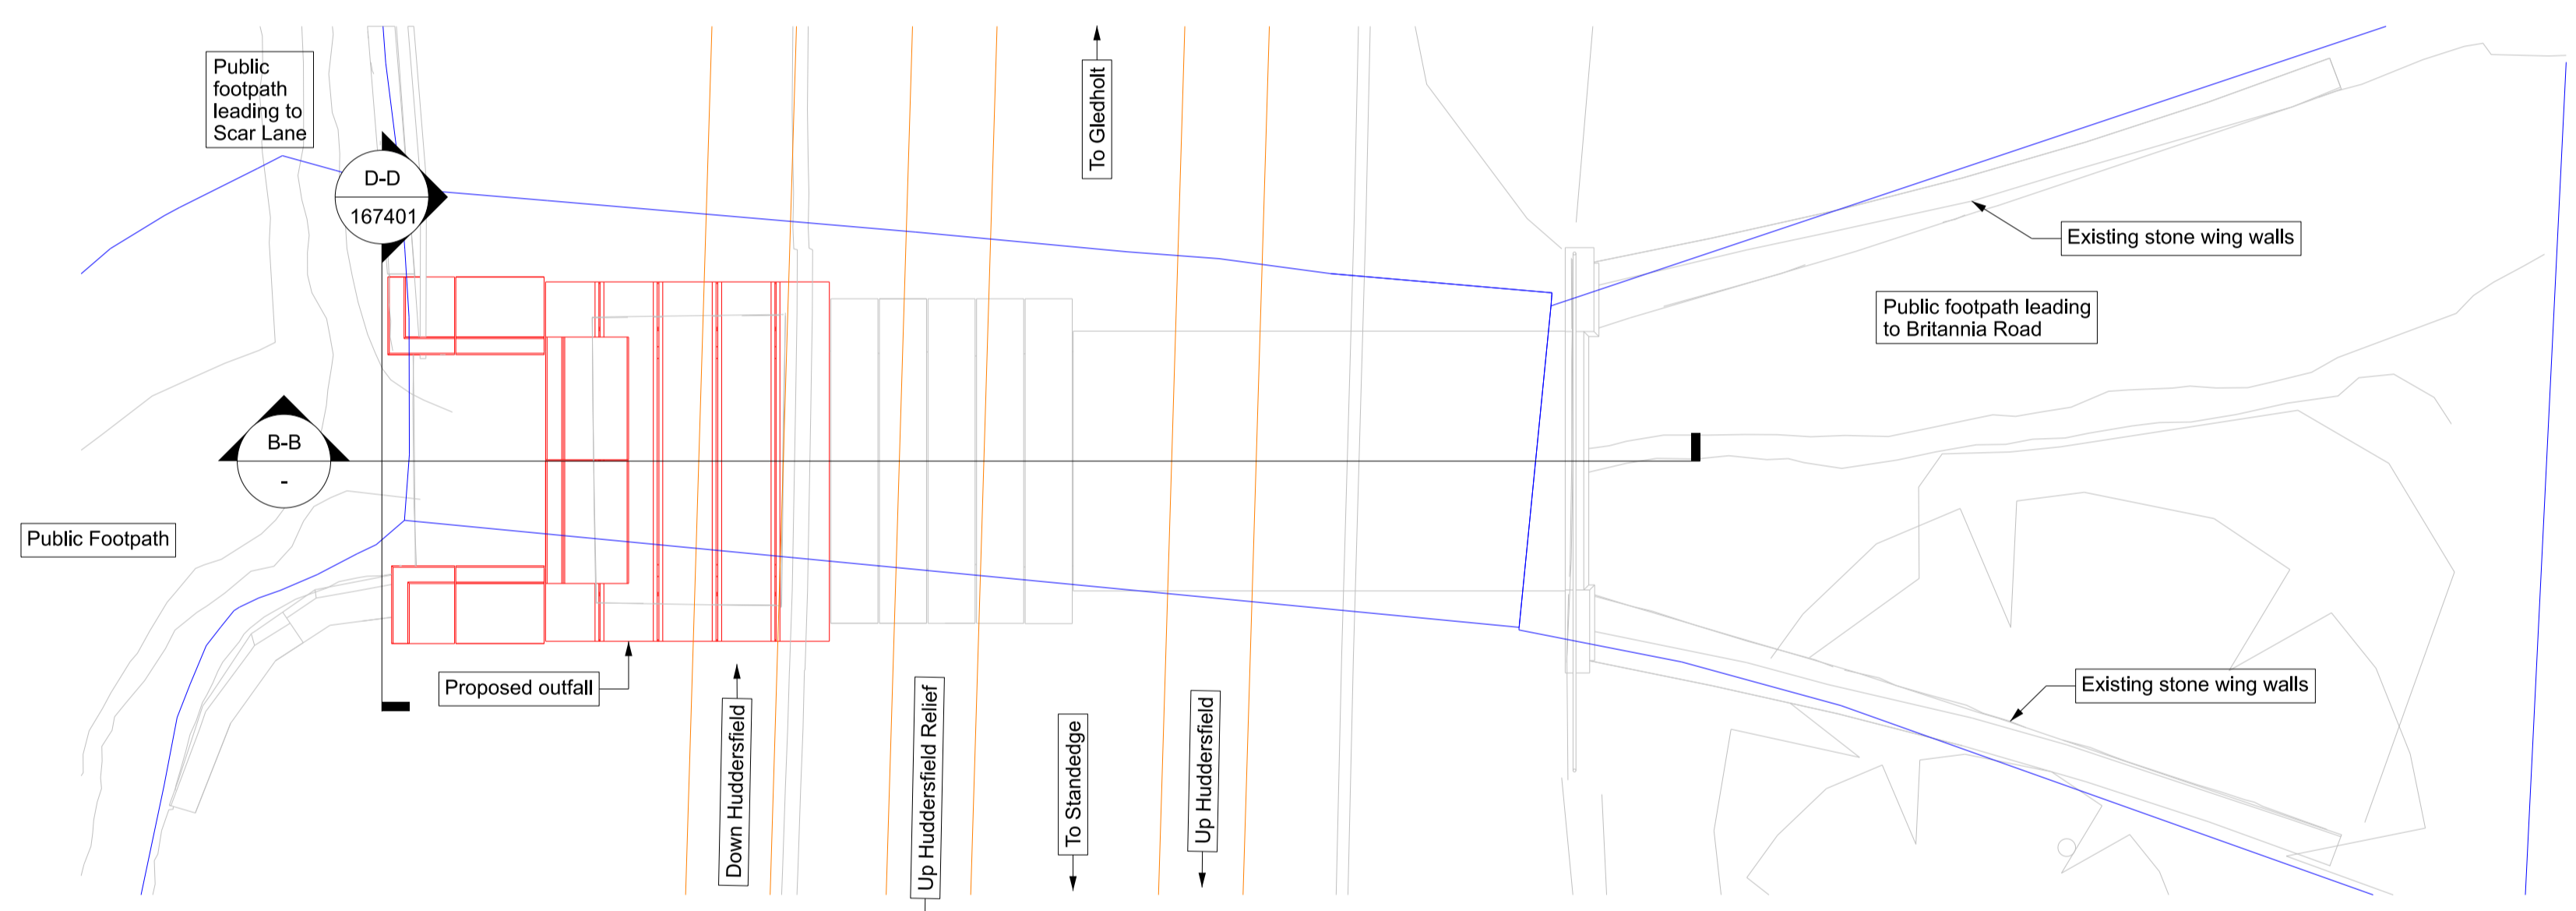

Proposed Plan
Scale 1:100

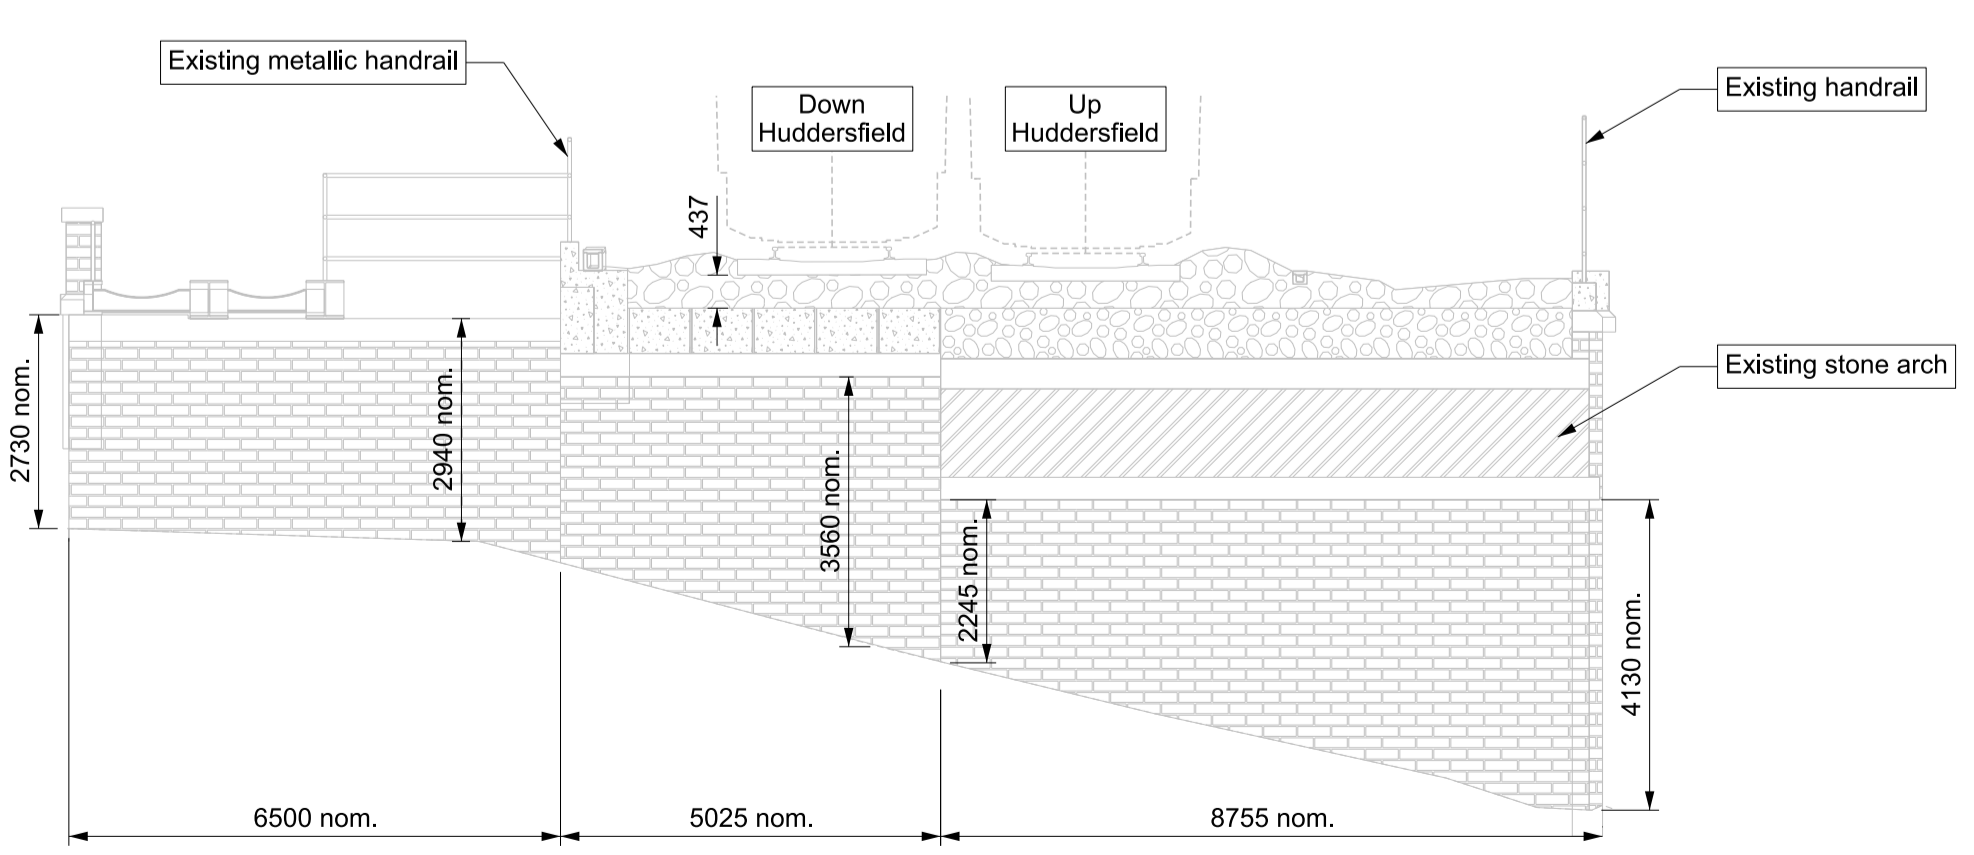

Existing Section A-A
Scale 1:100

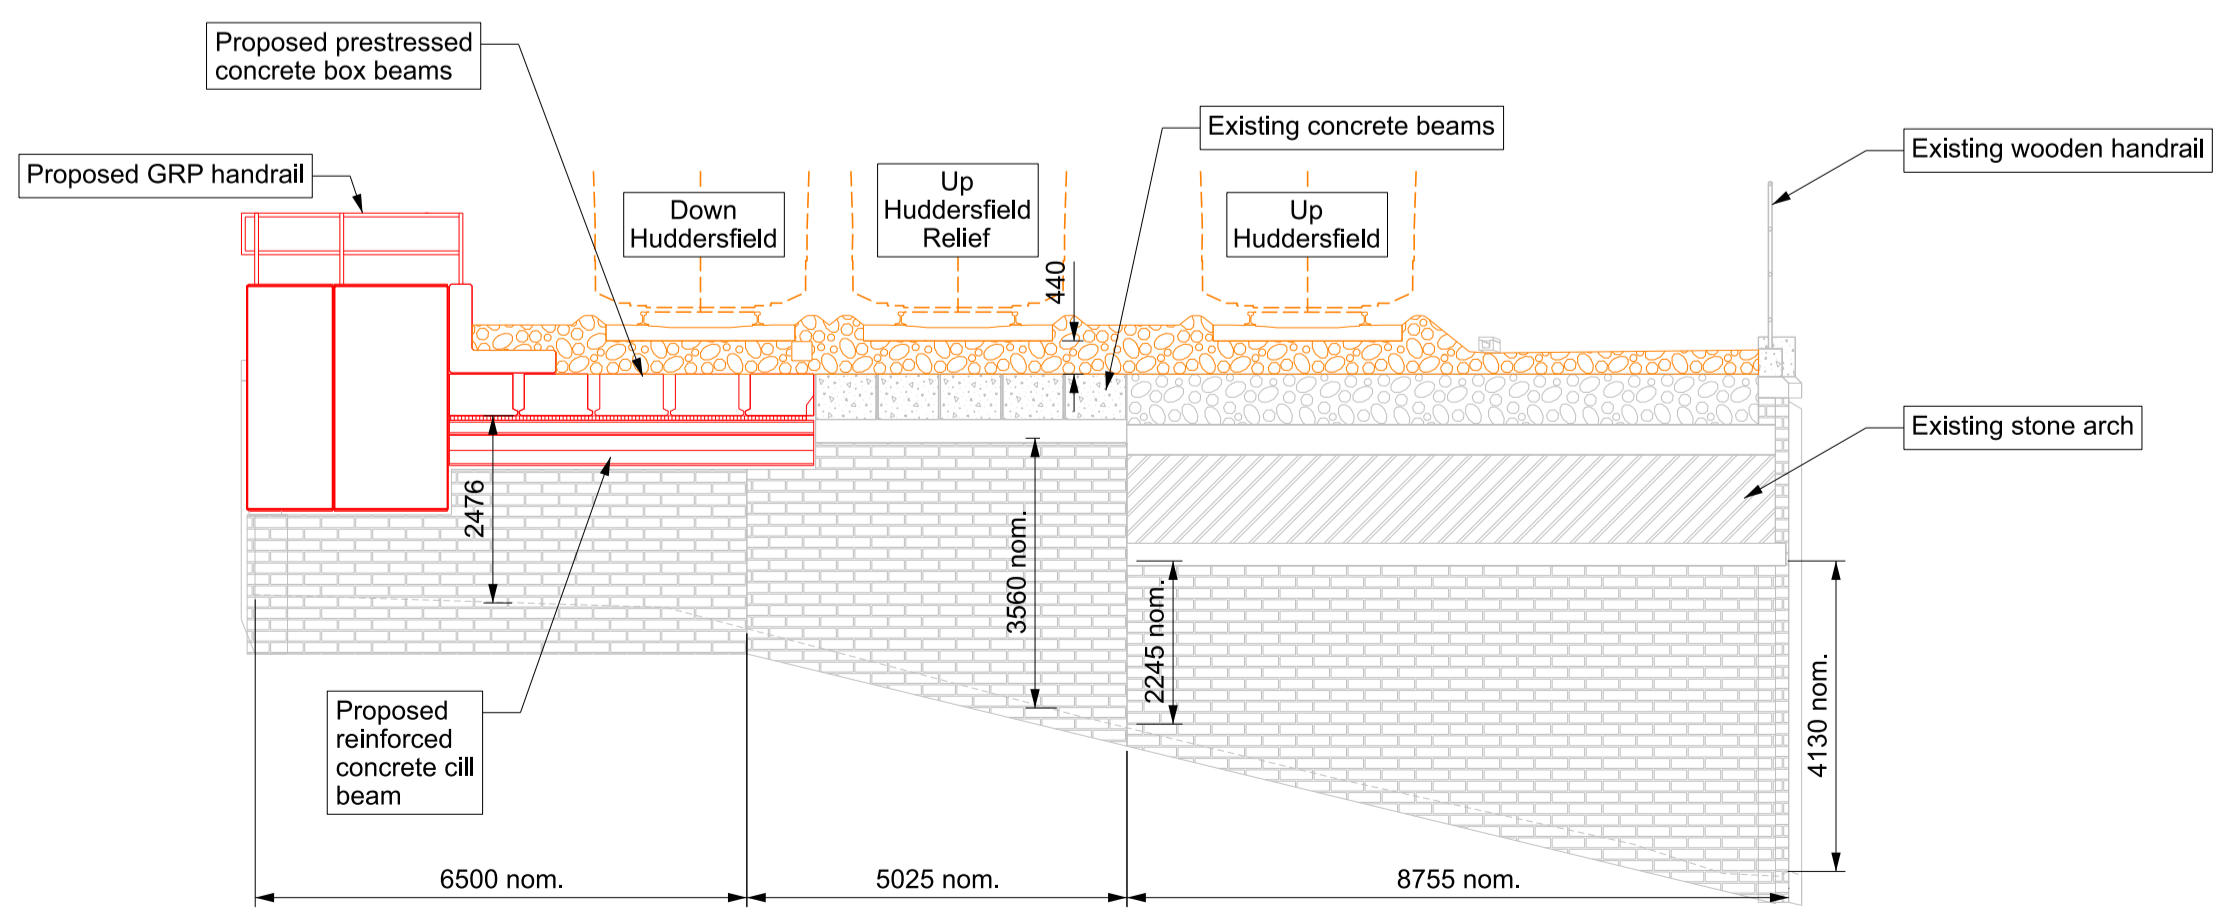

Proposed Section B-B
Scale 1:100



Aerial View



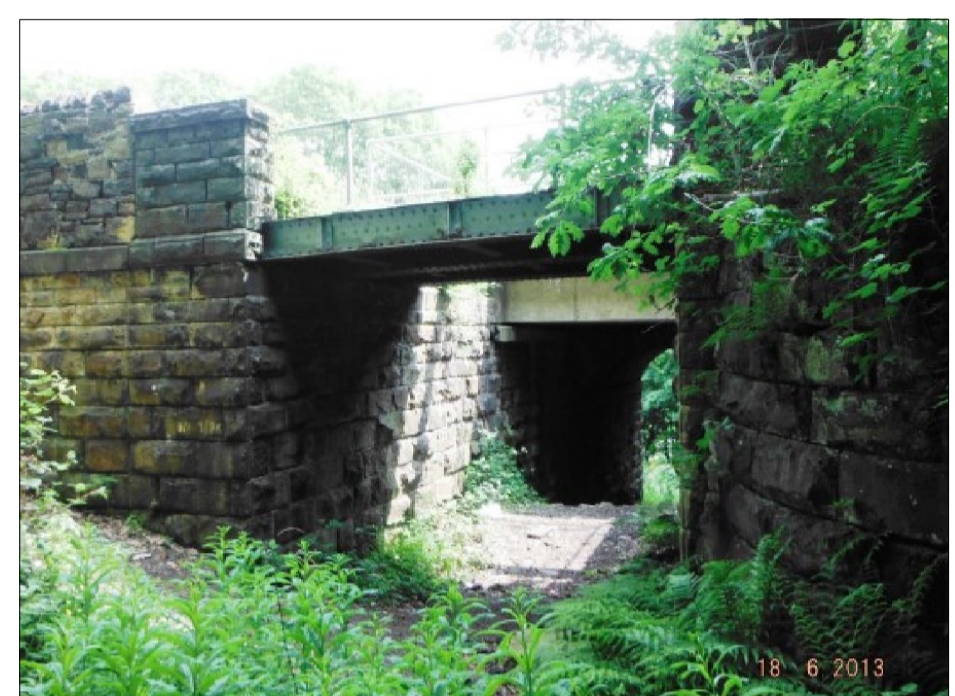


Photo 1
(Looking South East)
Scale N.T.S.



Photo 2
(Looking North West)
Scale N.T.S.

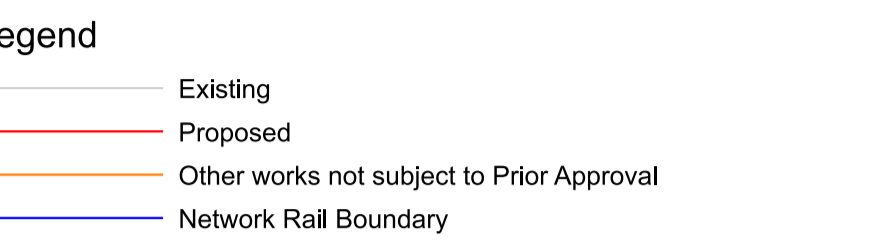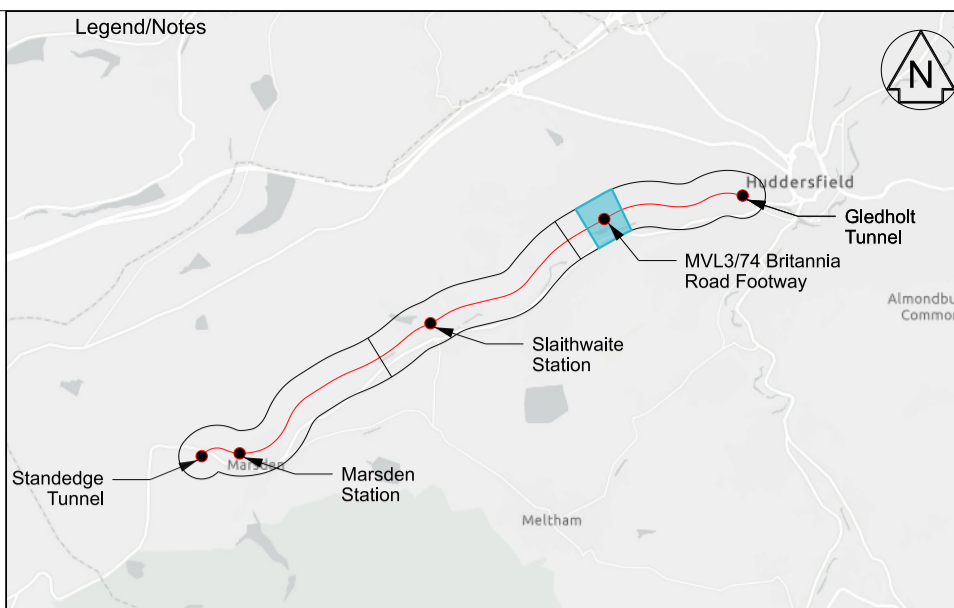

Rev	Date	Description of Revisions	Drawn	Chkd	Appr	Suitability
P01	21/11/25	First Issue			CB	GM
P02	14/01/26	For Issue			LC	GM TL

Fit for Information S2



Authorised	Signed	Date
Contractor(s) Tony Gee & Partners LLP		
Location STALYBRIDGE STN - HEATON LODGE JN (HUDD-MANC LINE)		
Type Drawings	Sub-type Planning	
Role Town and Country Planner	Sub-Role General	
Zone Gledholt		
Phasing	Project Stage	
Project Transpennine Route Upgrade		
Contract No. 167037		
Contract Title 2BC Stalybridge to Huddersfield		
Drawing Title Prior Approval - MVL3/74 - Britannia Road Footway - Existing and Proposed General Arrangement		
Designed	Signed	Date
Drawn	Signed	Date
Checked	Signed	Date
Approved	Signed	Date
Scale(s) As Shown		ELR & Mileage 12.0917 to 0
Alternative Reference		Sheet of
Drawing Number 167037-TGP-56-MVL3-DRG-T-LP-167400		Revision P02