



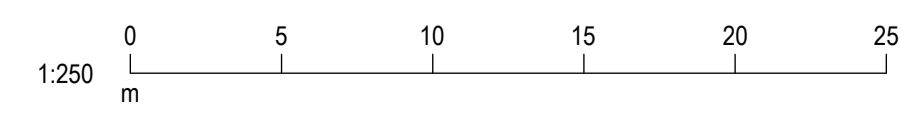

Proposed Bin Store Phasing Plan
1 : 250

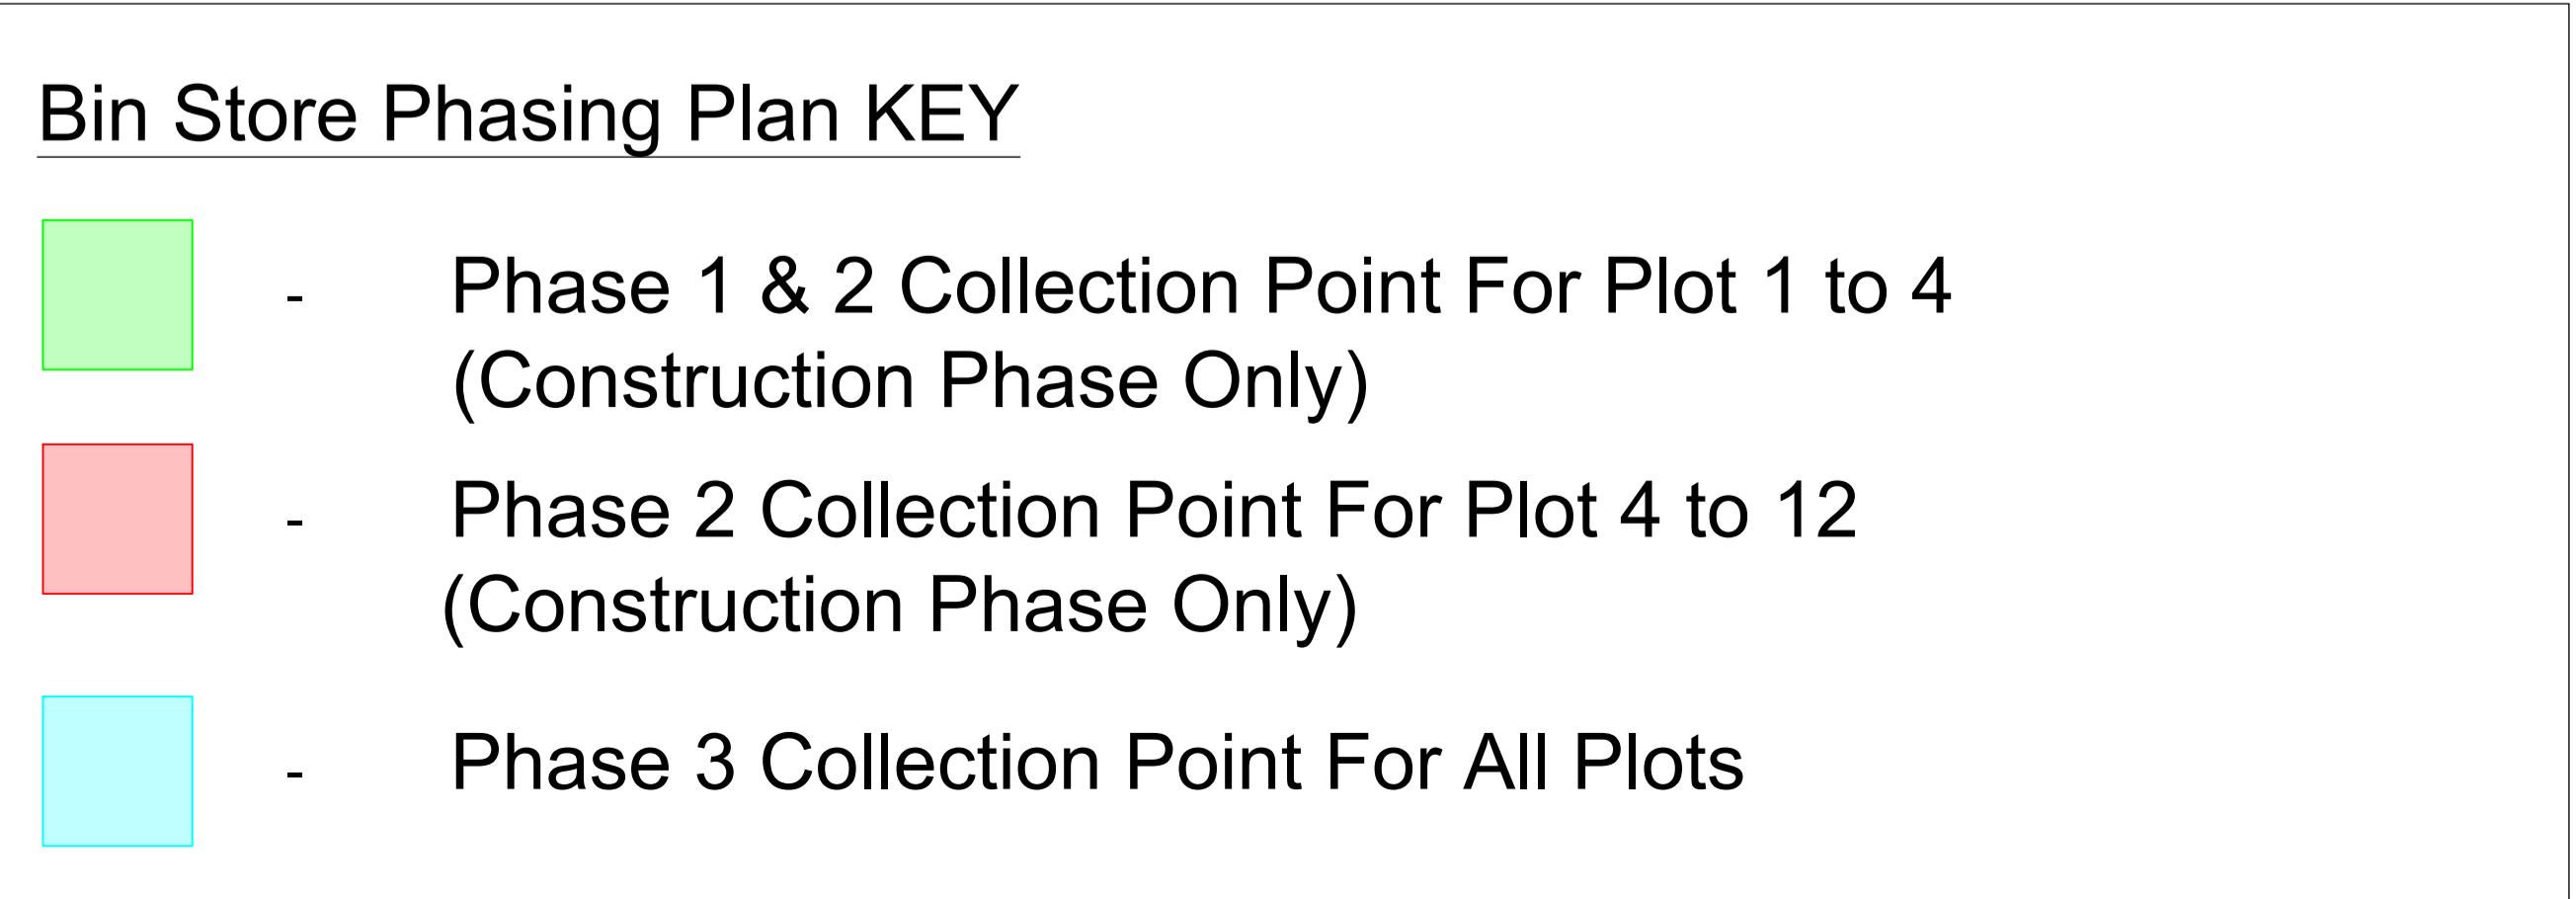

Rev:	Date:	Description:	By:	Auth:
P09	07.01.26	Retaining wall added and fencing details amended to suit	NP	MC
P08	19.12.25	Amendments to remove first turning head, add path from POS to PROW and move debrisator location.	NP	MC
P07	21.08.25	Amendments to Boundary Treatments as requested by Client, including removal of railing around POS, retention of fencing to end of the Turning Head and amendments to type of fencing around Plots 3-4.	NP	-
P06	10.07.25	Updated as per Client Comments (bins adjacent Bun F)	NP	-
P05	02.07.25	Updated as per Client Comments	NP	-
P04	03.06.25	Updated as per Client Comments	NP	-
P03	27.03.25	Updated issue	AC	NP
P02	20.03.25	Updated issue	AC	NP
P01	21.02.25	Draft Issue	AC	NP

Farrar Bamforth Architecture

A: Bates Mill
Cone Road
Huddersfield
HD1 3AG
T: 01484 424 008
F: 01484 512 305
E: design@farrarbamforth.co.uk
W: www.farrarbamforth.co.uk

Client: **vivly living**

VIVLY LIVING (YORKSHIRE COUNTRY PROPERTIES)

Project Name: **RESIDENTIAL DEVELOPMENT**

Project Address: **DENBY LANE, GRANGE MOOR**

Project	Originator	Functional	Spatial	Form	Discipline	Number
22D26	FBA	ZZ	XX	DR	A	0724

Title: **Proposed Bin Store Phasing Plan**

Status:	Code	Description	Revision:	Code
AC	A3	DEVELOPED DESIGN	P09	

Created By:	Authorised By:	Date:	Scale at A1:
AC	TB	JAN. 2025	1:250

This document is © Farrar Bamforth Architecture Ltd. Drawing measurements shall not be obtained by scaling. Verify all dimensions prior to construction or product manufacture, if in doubt, contact the document author. Immediately report any discrepancies on this document to Farrar Bamforth Architecture Ltd. This document is to be read in conjunction with associated models, specifications and related consultants / supplier documents.