


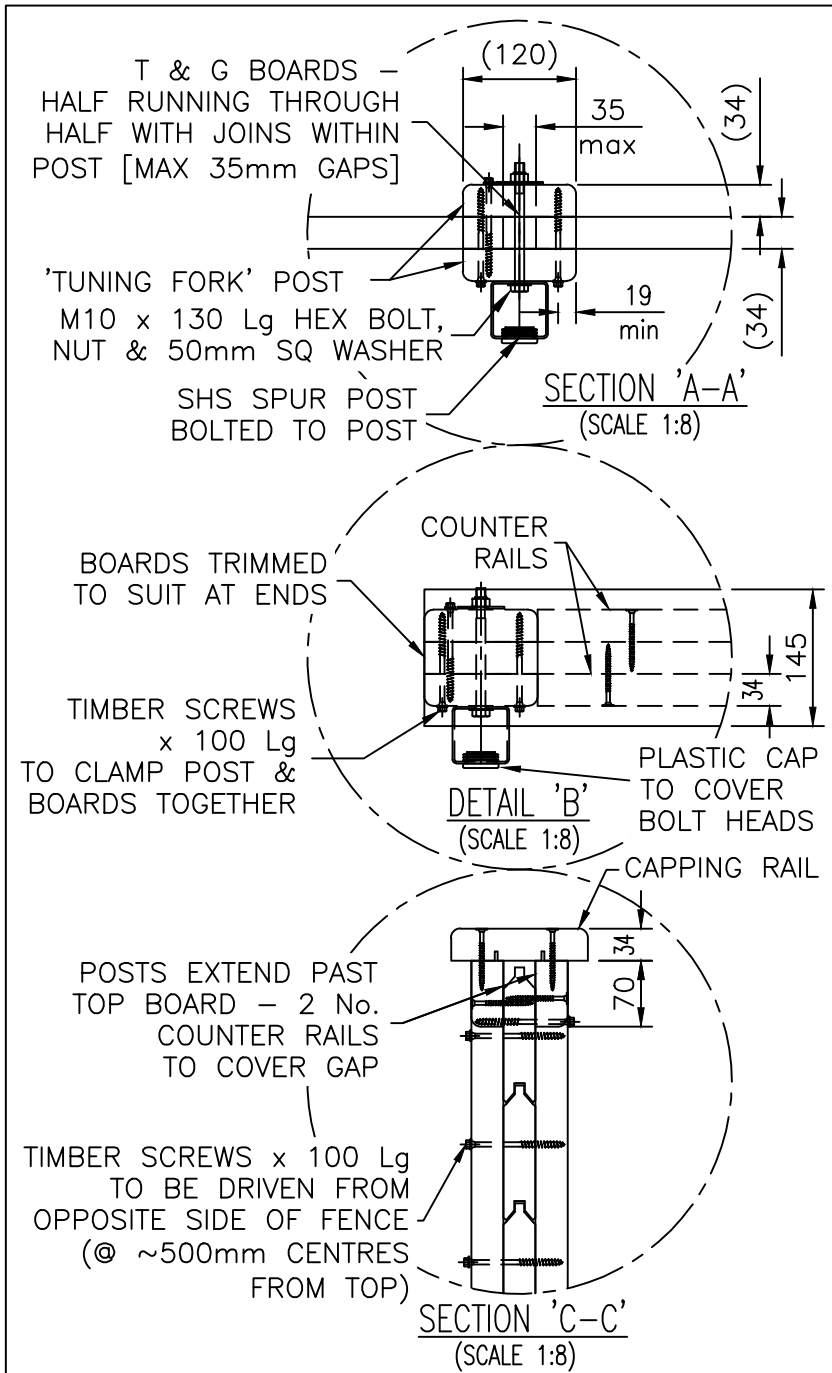

NOTES.

ALL DIMENSIONS ARE IN mm (UNO)
GAPS UNDER FENCING ARE NOMINAL DUE TO GROUND LEVELS.

MATERIALS.


ACOUSTIC BOTTOM BOARD: 139 x 34 thk (123 Nom. FACE)
ACOUSTIC T & G BOARD: 139 x 34 thk (123 Nom. FACE)
CAPPING RAIL: 145 x 34 thk PAR
TUNING FORK POST: 120 x 102 nom.
COUNTER RAIL: 70 x 34 thk PAR
STEEL SPUR POSTS: 60 x 60 SHS TYPICALLY, ASSESSED TO SUIT SITE LOCATION.
ALL FIXINGS ARE GALVANISED OR STAINLESS STEEL.

FINISH.

TIMBER: JAKCURED TREATED.
STEEL: GALVANISED TO BS EN ISO 1461
STEEL: POWDER COATED: BLACK RAL 9005

NOTE
COUNTER RAIL FIXINGS
65mm DECK SCREWS @ 600mm MAX CENTRES (5 PER COUNTER RAIL)
CAPPING RAIL FIXINGS
65mm DECK SCREWS 2 ROWS @ 600mm MAX CENTRES (20 PER CAPPING RAIL)

FENCING TO BE RAKED (NOT STEPPED) TO SUIT GROUND LEVELS AS STANDARD

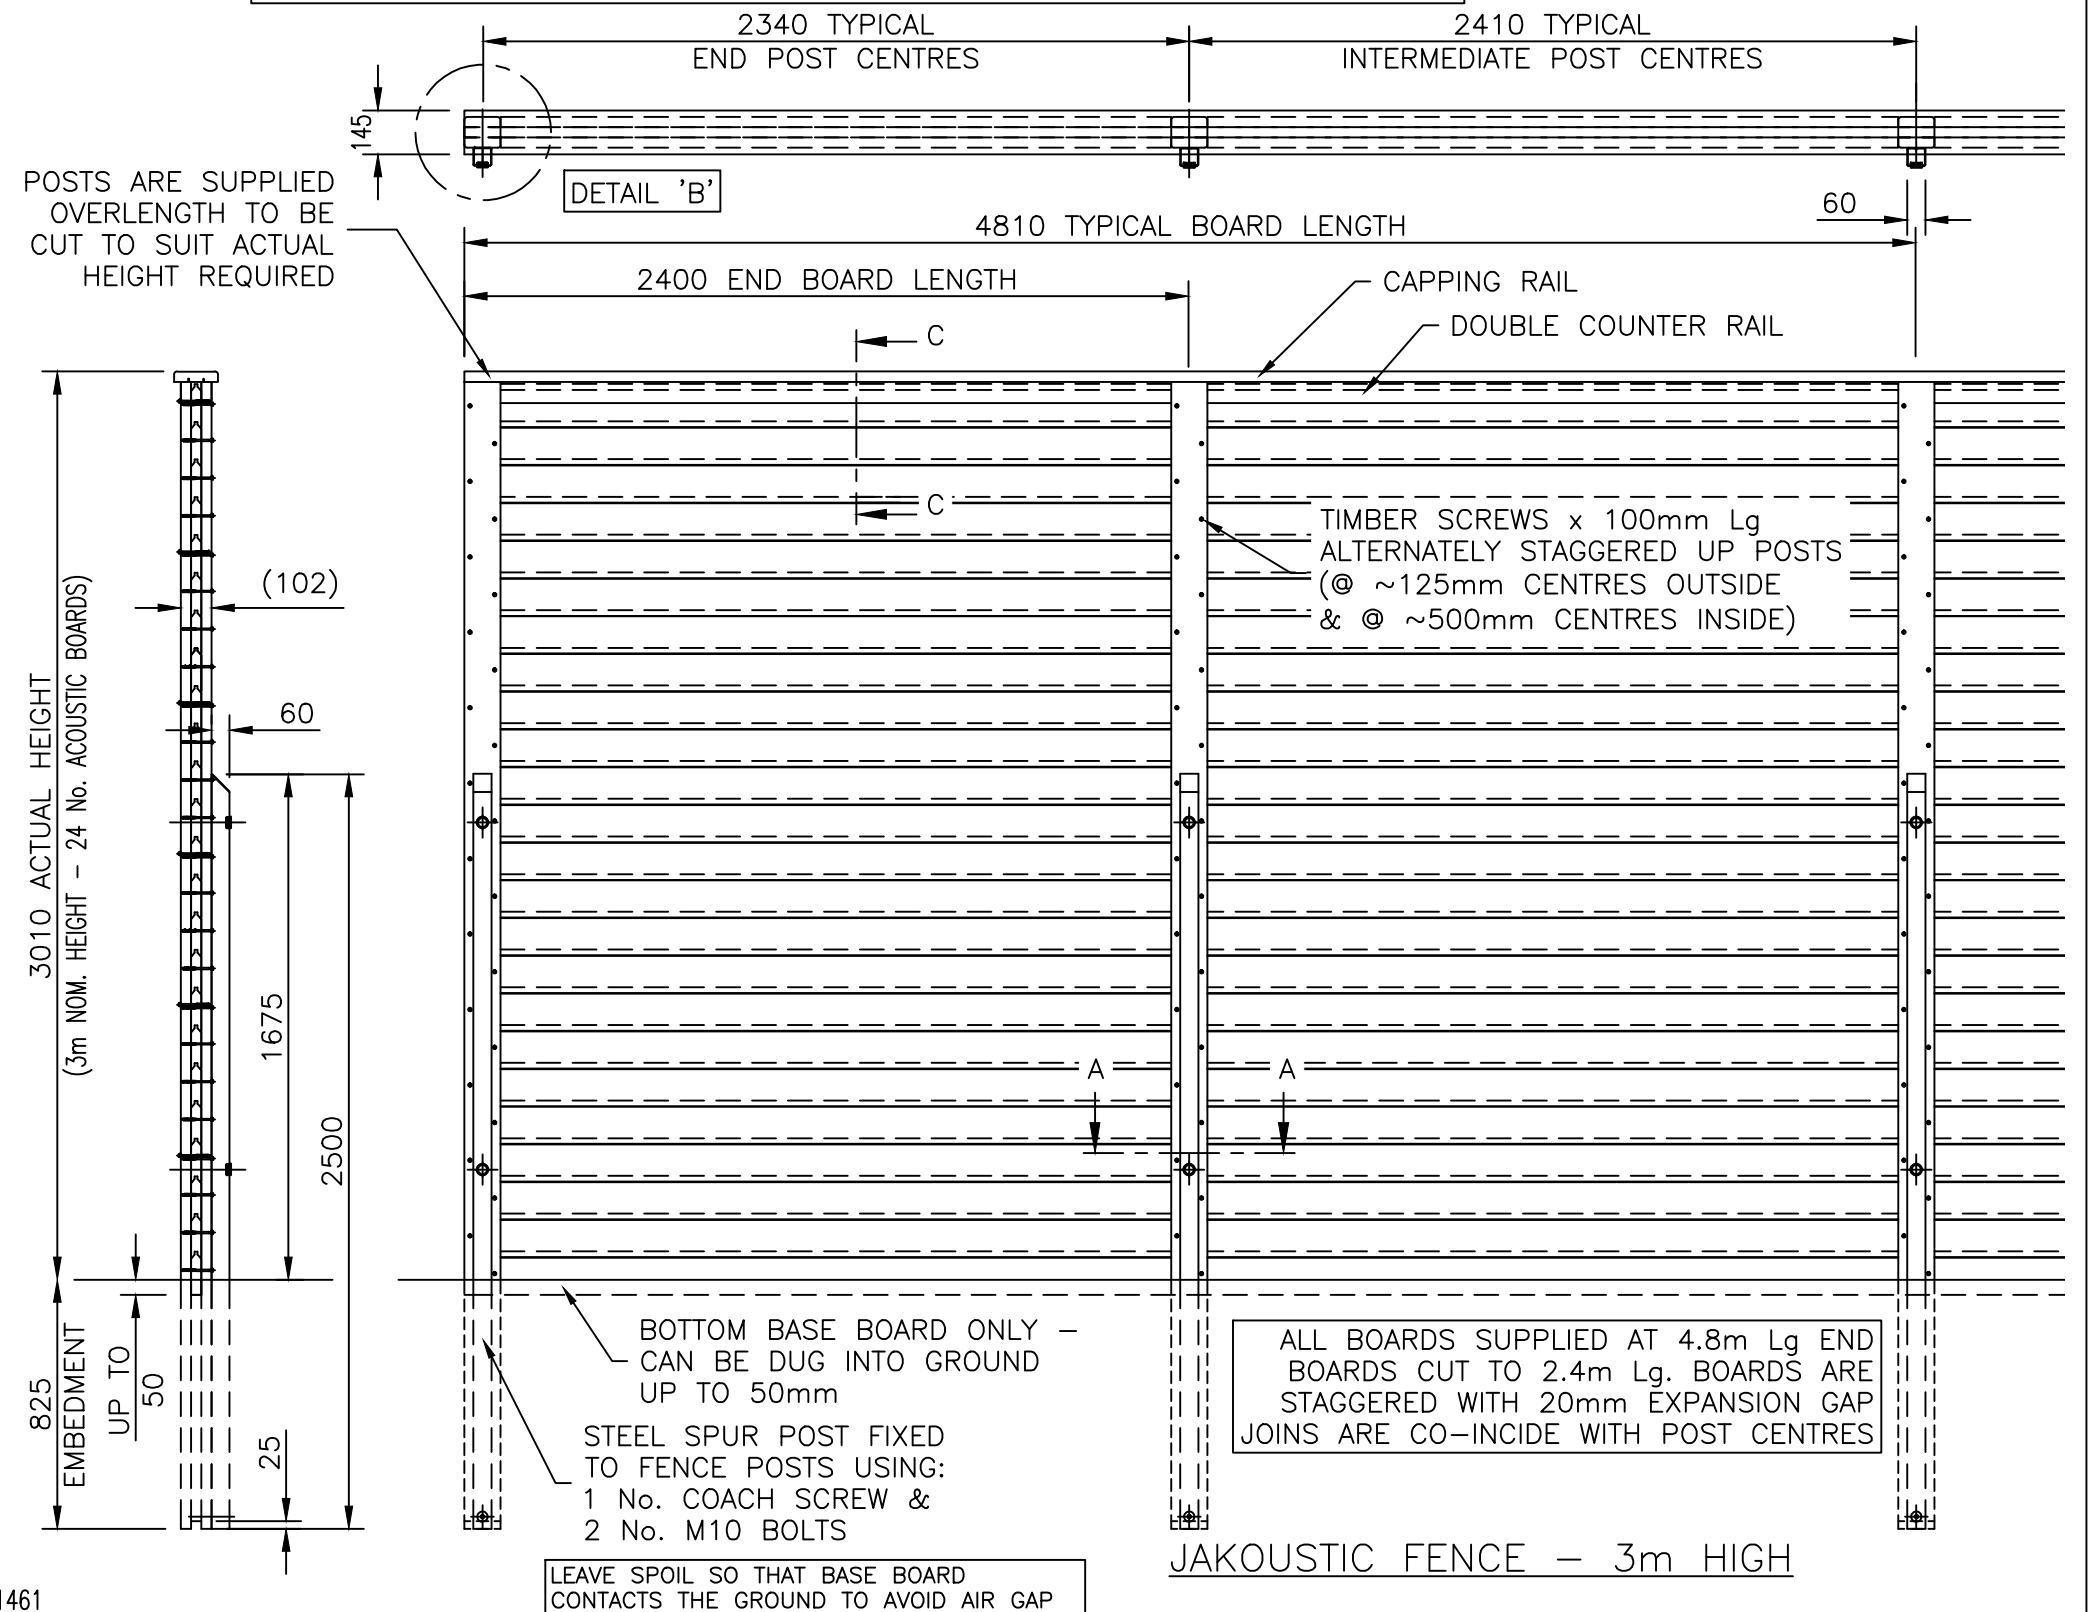

Jacksons Fencing

Stowting Common, Near Ashford,
Kent. TN25 6BN
Telephone: 01233 750393
Fax: 01233 750403
www.jacksons-fencing.co.uk

This Drawing Is The Property Of H.S. Jackson & Son (Fencing) Ltd, And May Not Be Copied Or Reproduced In Any Way Without Prior Written Permission.

DO NOT SCALE – IF IN DOUBT ASK

12	29/03/23	NOTES ADDED
11	26/03/2020	NEW BORDER + NOTES
10	01/05/19	update
9	21/09/18	COVER BOARD DETAIL
8	16/03/18	TIMBER SCREWS

Drawn	JR
Date	16/01/2005
Checked	AT
Size	A3
Scale	1:25 U.O.S

TITLE	SALES & INSTALLATION DRAWING
	JAKOUSTIC FENCING SYSTEM – 3.0m HIGH
CUSTOMER	
ACK No.	
Drawing No.	J7/01043
	Sheet 3