


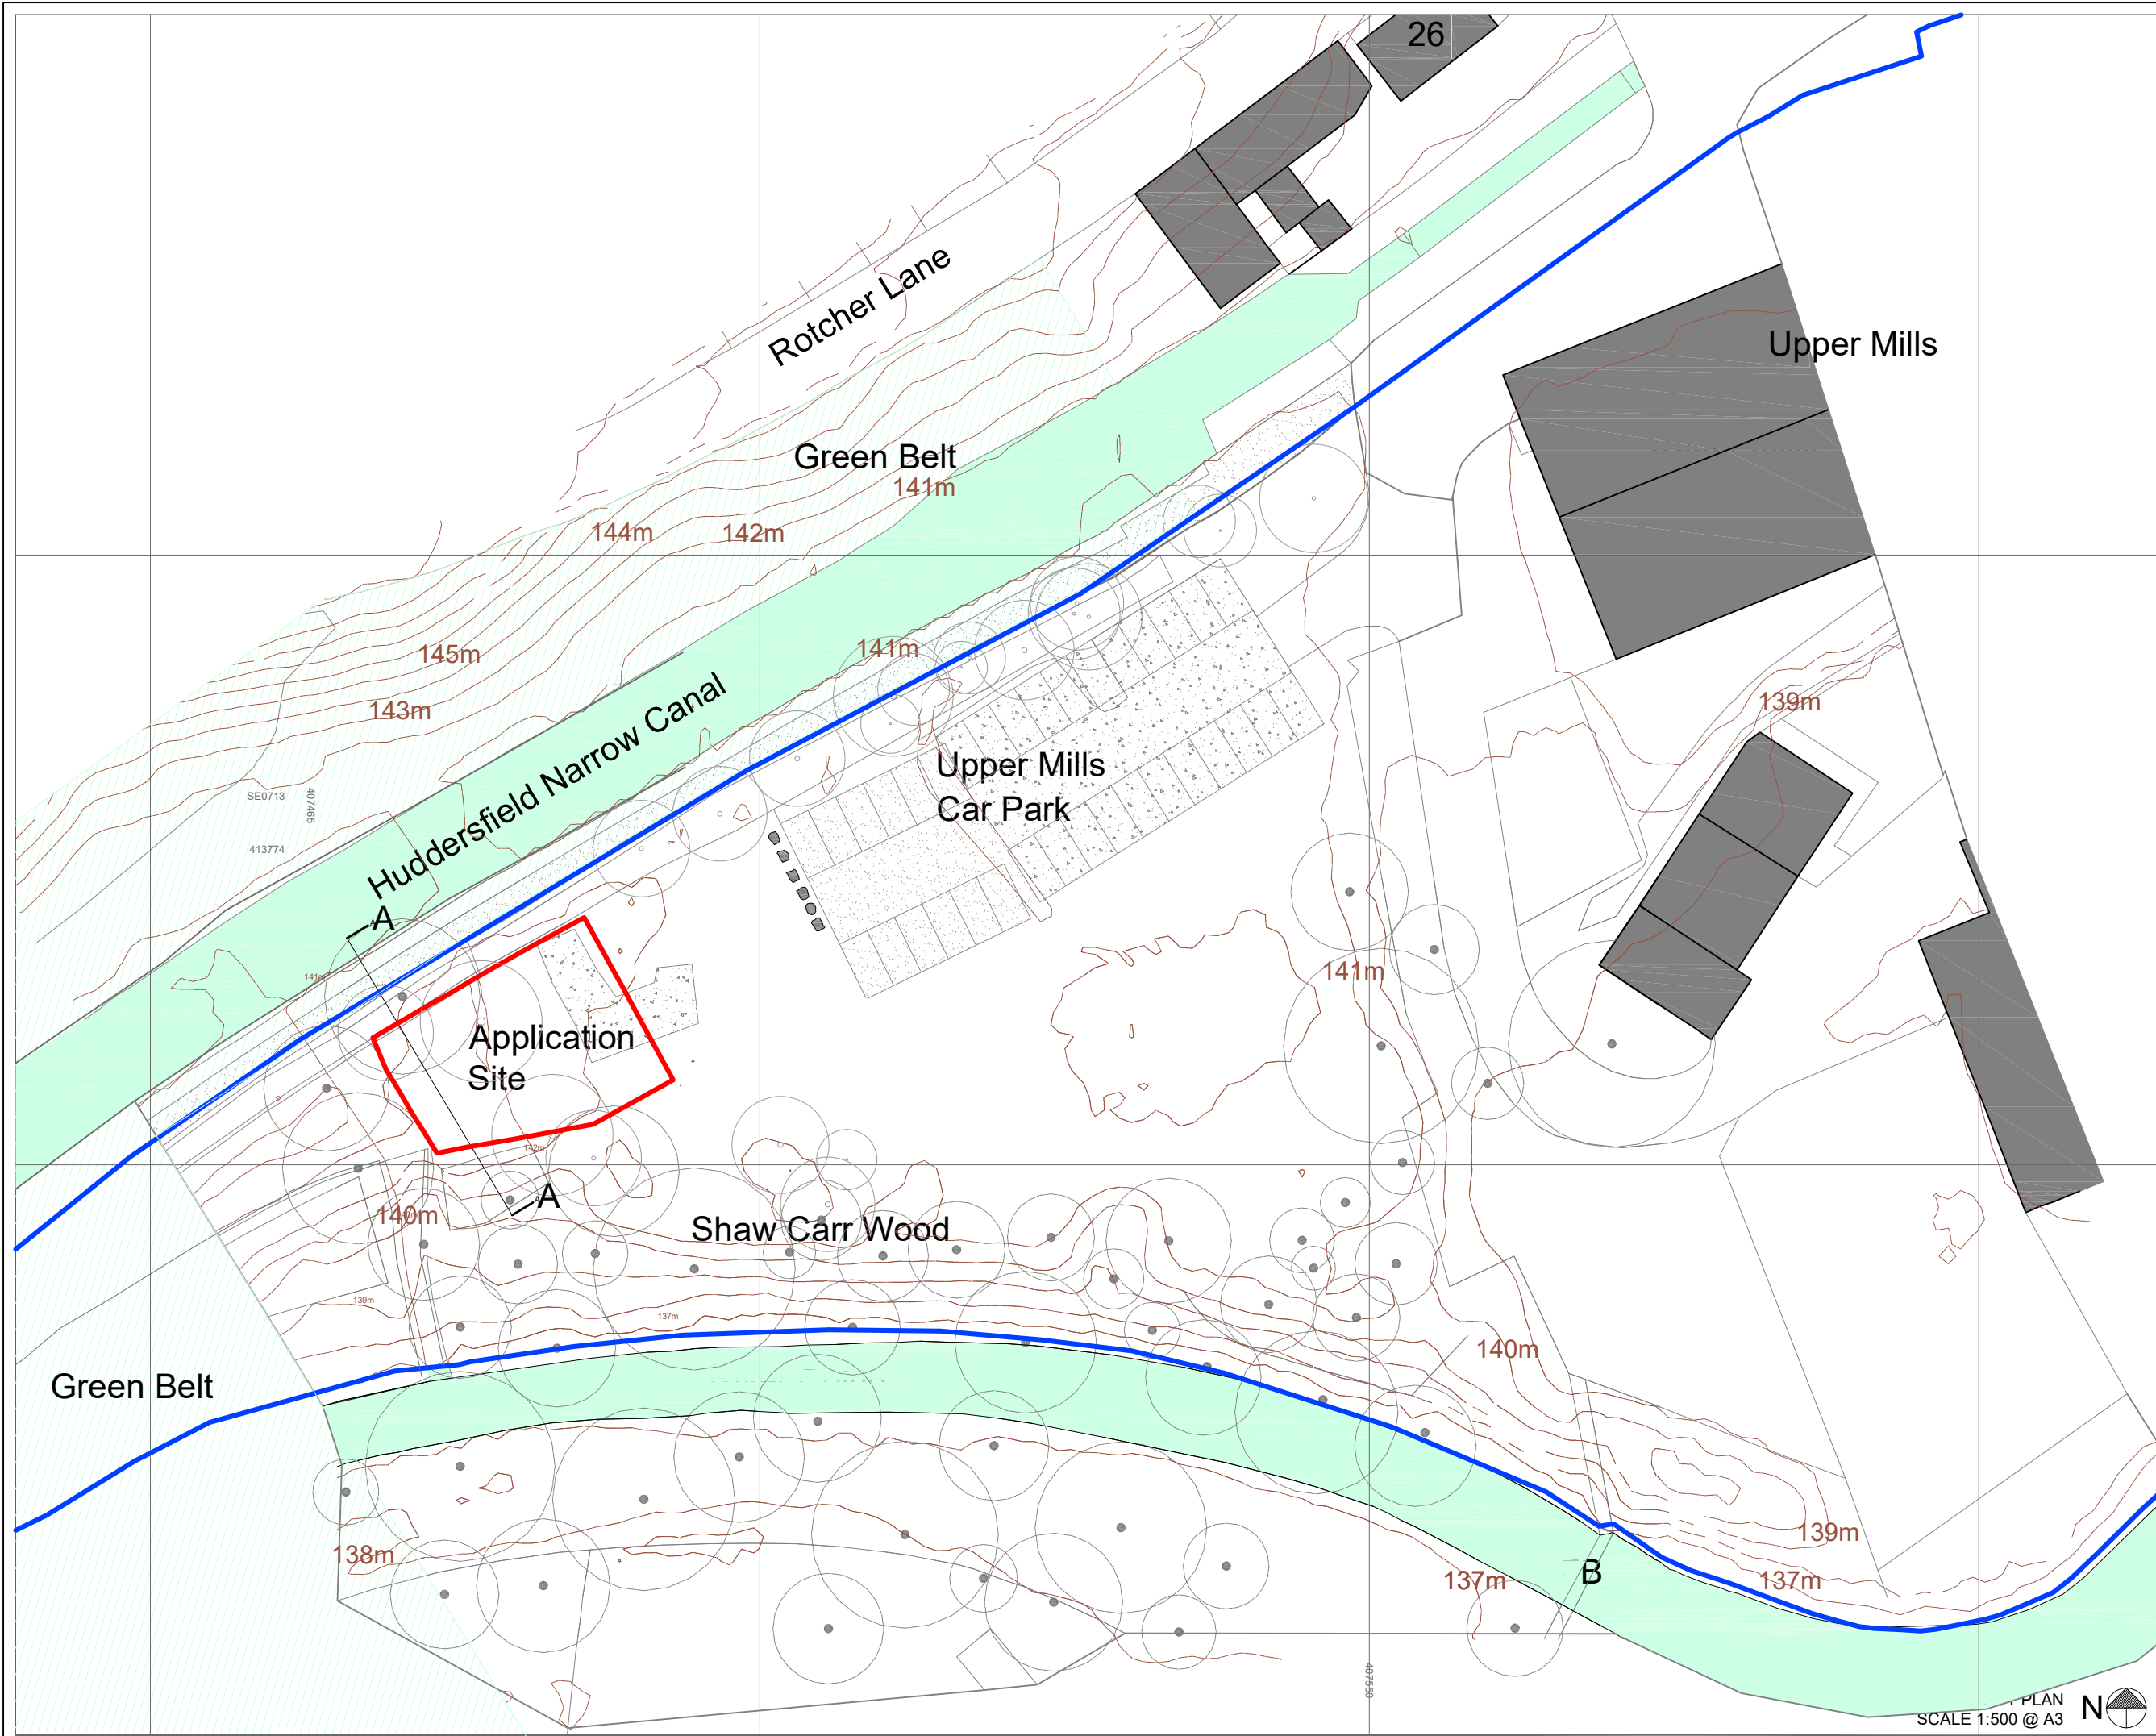

h²a

architects | designers

HIGGINS + HIGGINS ARCHITECTS LTD
9 Unity Street Hebden Bridge HX7 8HQ
T: 07365 486 600


- GENERAL NOTES:**
1. THIS DRAWING INTENT IS FOR PLANNING APPLICATION SUBMISSION ONLY.
 2. ALL DIMENSIONS TO BE VERIFIED ON SITE PRIOR TO FABRICATION.
 3. IN THE EVENT THAT ANY ERRORS ARE FOUND, HIGGINS + HIGGINS ARE TO BE NOTIFIED IMMEDIATELY.
 4. ALL RIGHTS RESERVED. NO REPRODUCTION IN ANY MATERIAL FORM IS PERMITTED WITHOUT CONSENT.

SPECIFIC NOTES:

APPLICATION SITE AND ACCESS LEASED TO THE APPLICANT FROM THE LAND-OWNER

SURROUNDING LAND OWNED BY THE LAND-OWNER

02	06.02.2026	GREEN BELT SHOWN	JH	
01	02.02.2026	REVISED BOUNDARY LINE	JH	
00	21.01.2026	ISSUE FOR COMMENT	JH	
REV	DATE	REASON FOR ISSUE	DRAWN	

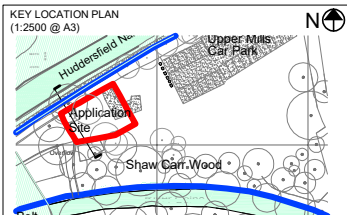

PROJECT TITLE IGLU SLAITHWAITE, HD7 5AH		
DRAWING TITLE EXISTING SITE LAYOUT PLAN		
DATE 05.09.2025	DRAWN JH	SCALE 1:500
PROJECT P0097	NUMBER X_AP_SP	REVISION 02