




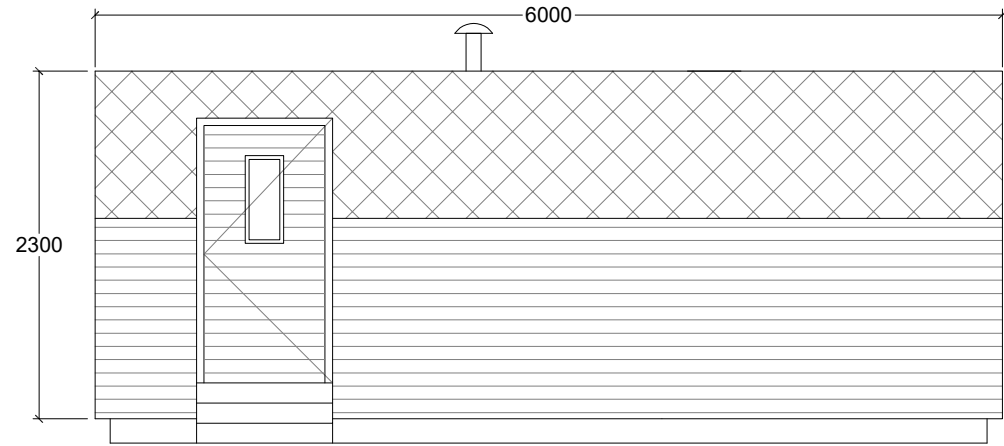


SAUNA 1 - FRONT

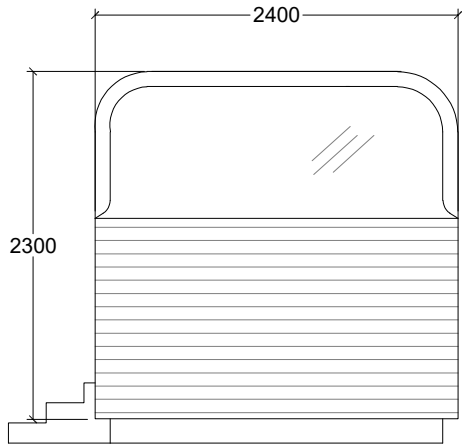


SAUNA 1 - SIDE

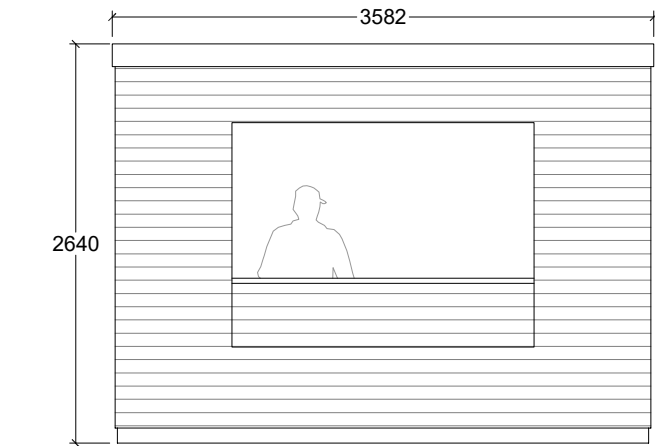


OFFICE - FRONT

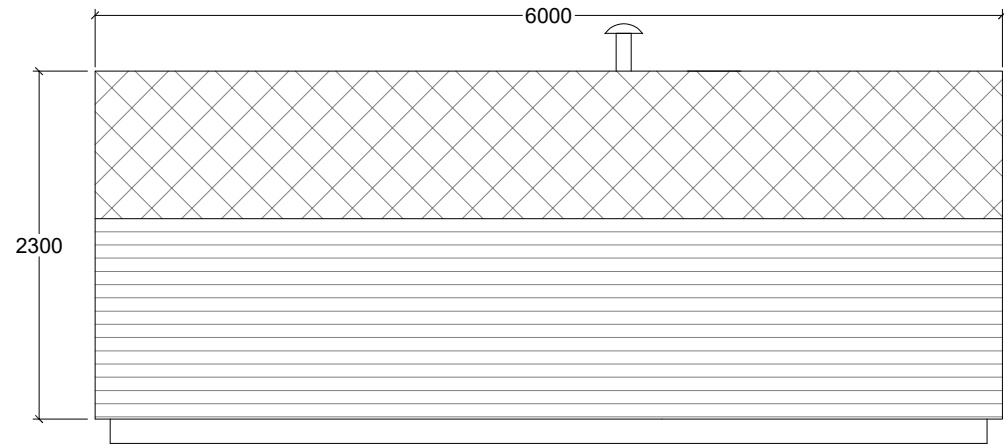


SAUNA 1 - BACK

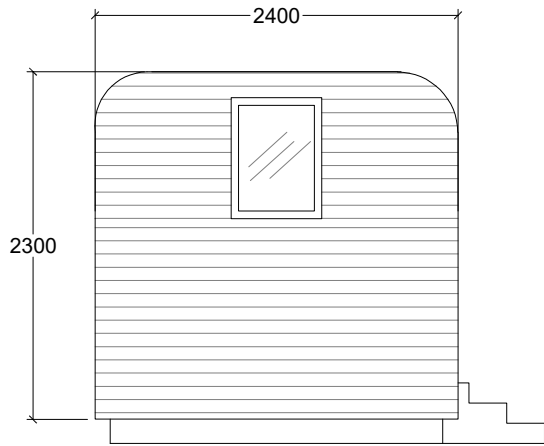


SAUNA 1 - SIDE

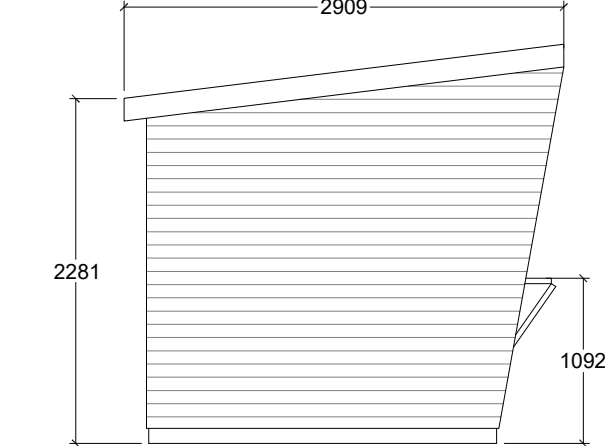


OFFICE - SIDE

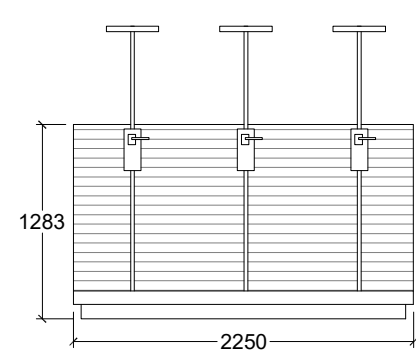


SHOWER STAND - FRONT

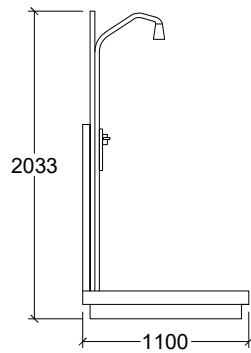

SHOWER STAND - SIDE

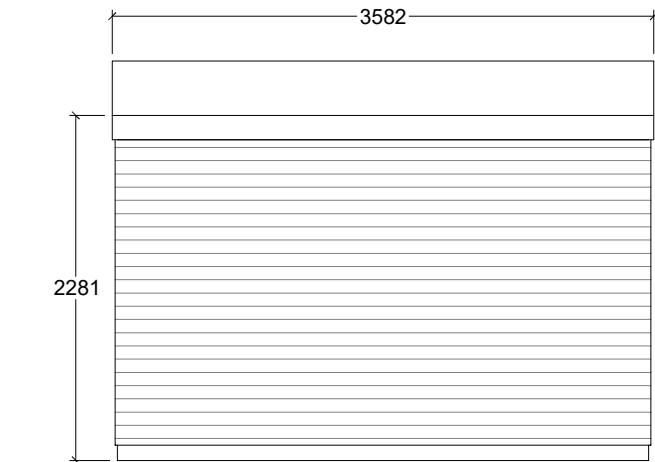

OFFICE - BACK

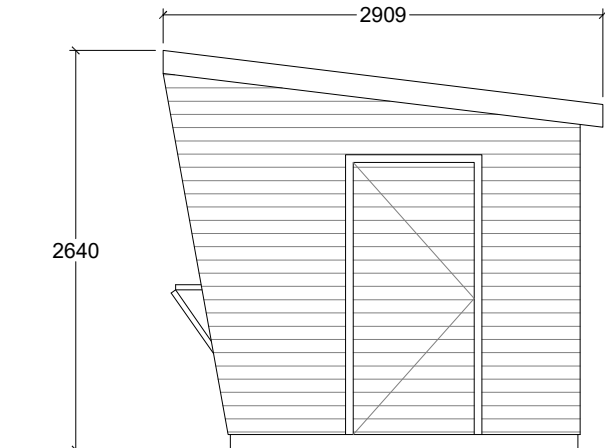

OFFICE - SIDE

h²a

architects | designers

HIGGINS + HIGGINS ARCHITECTS LTD
9 Unity Street Hebden Bridge HX7 8HQ
T: 07365 486 600

- GENERAL NOTES:**
1. THIS DRAWING INTENT IS FOR PLANNING APPLICATION SUBMISSION ONLY.
 2. ALL DIMENSIONS TO BE VERIFIED ON SITE PRIOR TO FABRICATION.
 3. IN THE EVENT THAT ANY ERRORS ARE FOUND, HIGGINS + HIGGINS ARE TO BE NOTIFIED IMMEDIATELY.
 4. ALL RIGHTS RESERVED. NO REPRODUCTION IN ANY MATERIAL FORM IS PERMITTED WITHOUT CONSENT.

- SPECIFIC NOTES:**
-  APPLICATION SITE AND ACCESS LEASED TO THE APPLICANT FROM THE LAND-OWNER
 -  SURROUNDING LAND OWNED BY THE LAND-OWNER


MATERIALS + DESCRIPTION

SAUNA 1 -
NORDIC SPRUCE WOODEN MOBILE SAUNA

OFFICE -
NORDIC SPRUCE WOODEN KIOSK WITH SERVICE HATCH. SHED FELT ROOF FINISH.

SHOWER STAND -
TIMBER FLOORING + FENCE WITH 1.8M WOODEN PLANK WITH SHOWER ATTACHED.

01	28.04.2026	PHASE 2 REMOVED	JH
00	11.03.2026	ISSUE FOR COMMENT	JH
REV.	DATE:	REASON FOR ISSUE:	DRAWN

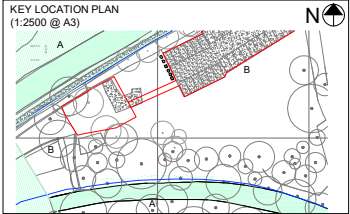

PROJECT TITLE IGLU SLAITHWAITE, HD7 5AH		
DRAWING TITLE PROPOSED STRUCTURE ELEVATIONS 01		
DATE 05.03.2026	DRAWN JH	SCALE 1:50
PROJECT P0097	NUMBER P_AE_01	REVISION 01