

h²a

architects | designers


HIGGINS + HIGGINS ARCHITECTS LTD
9 Unity Street Hebden Bridge HX7 8HQ
T: 07365 486 600

GENERAL NOTES:


1. THIS DRAWING INTENT IS FOR PLANNING APPLICATION SUBMISSION ONLY.
2. ALL DIMENSIONS TO BE VERIFIED ON SITE PRIOR TO FABRICATION.
3. IN THE EVENT THAT ANY ERRORS ARE FOUND, HIGGINS + HIGGINS ARE TO BE NOTIFIED IMMEDIATELY.
4. ALL RIGHTS RESERVED. NO REPRODUCTION IN ANY MATERIAL FORM IS PERMITTED WITHOUT CONSENT.

SPECIFIC NOTES:

- APPLICATION SITE AND ACCESS LEASED TO THE APPLICANT FROM THE LAND-OWNER
- SURROUNDING LAND OWNED BY THE LAND-OWNER

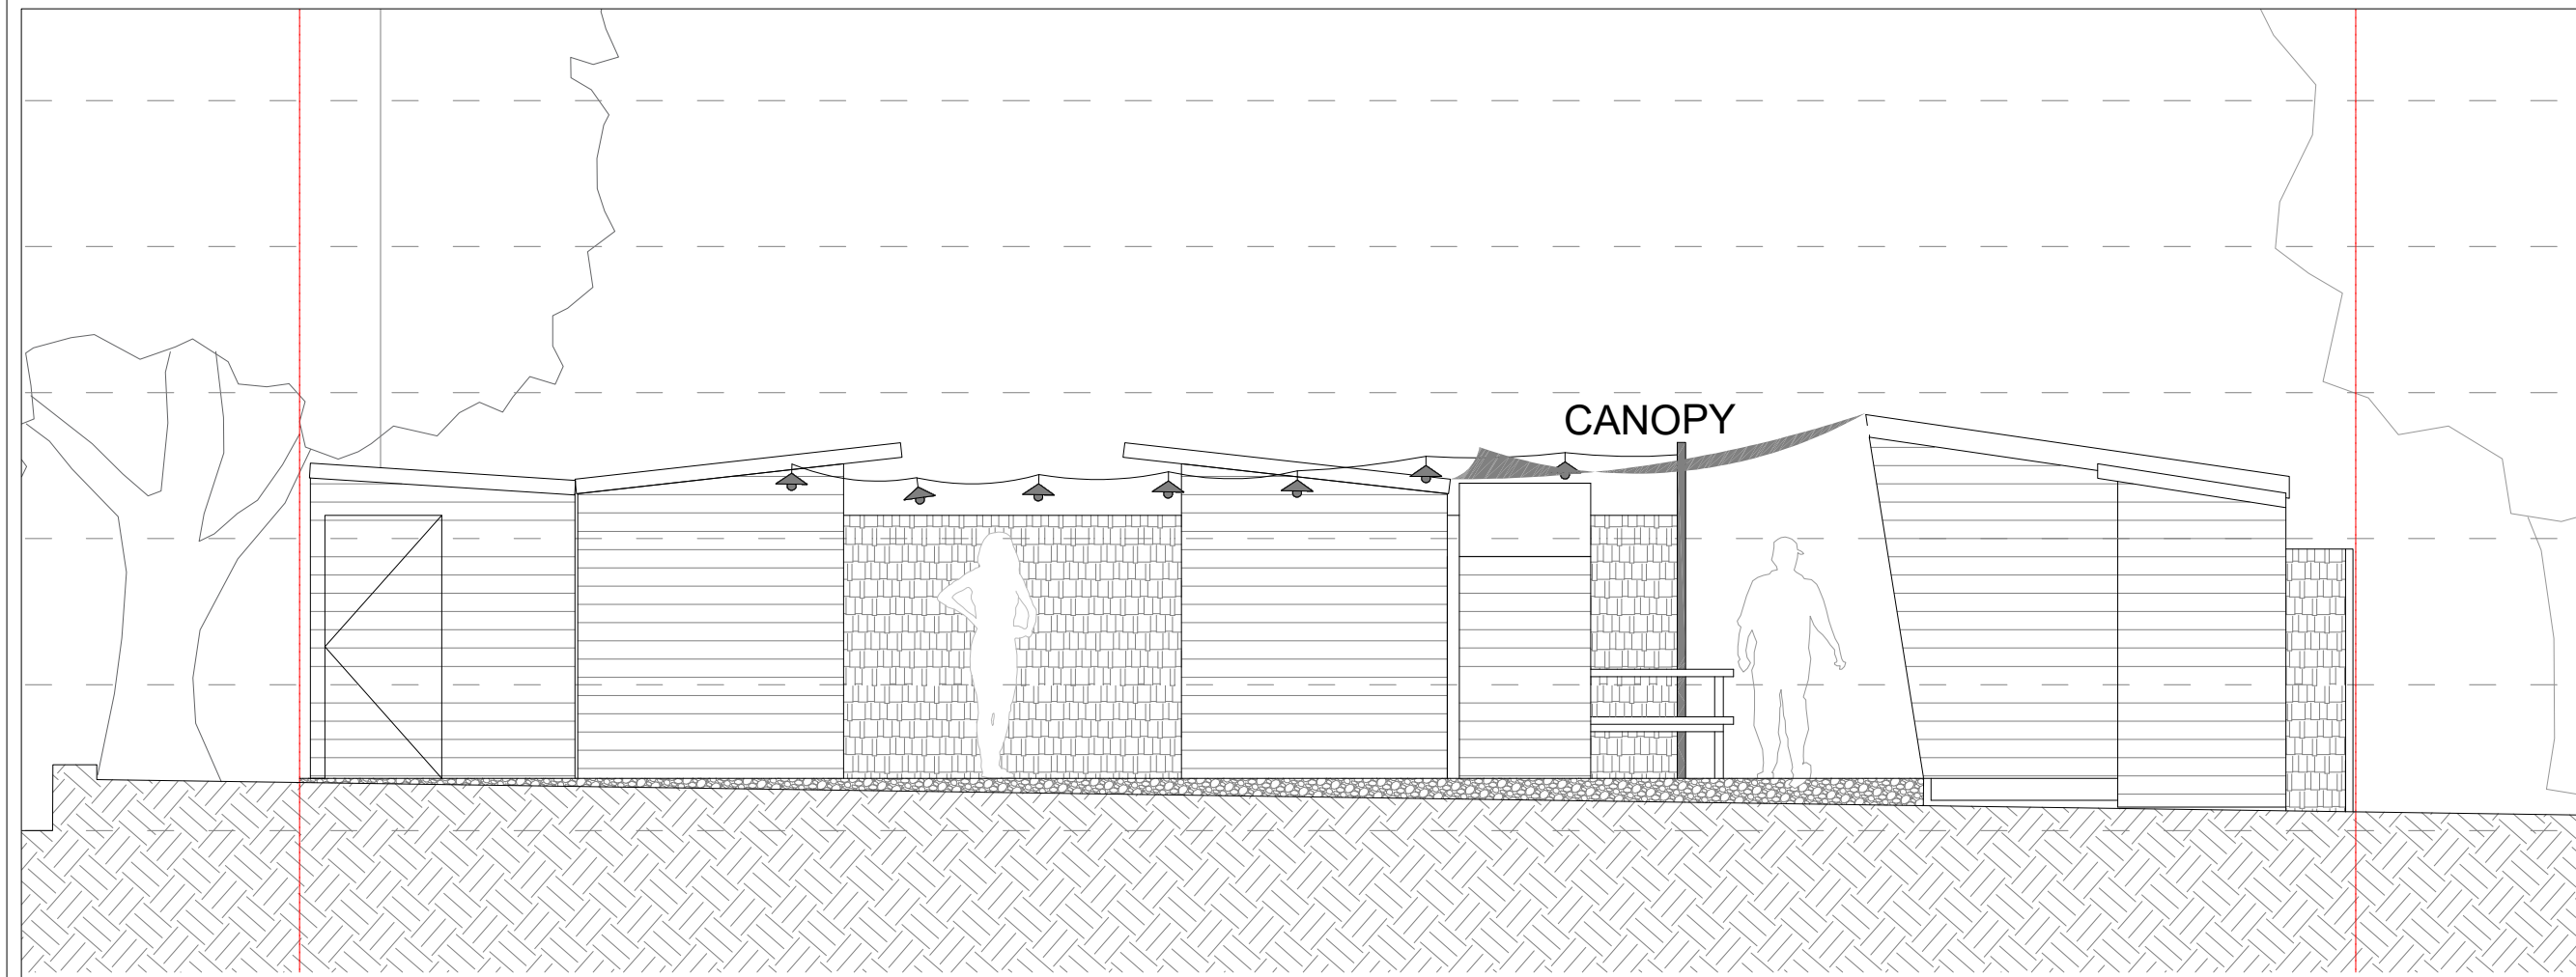


SECTION AA
SCALE 1:50 @ A3

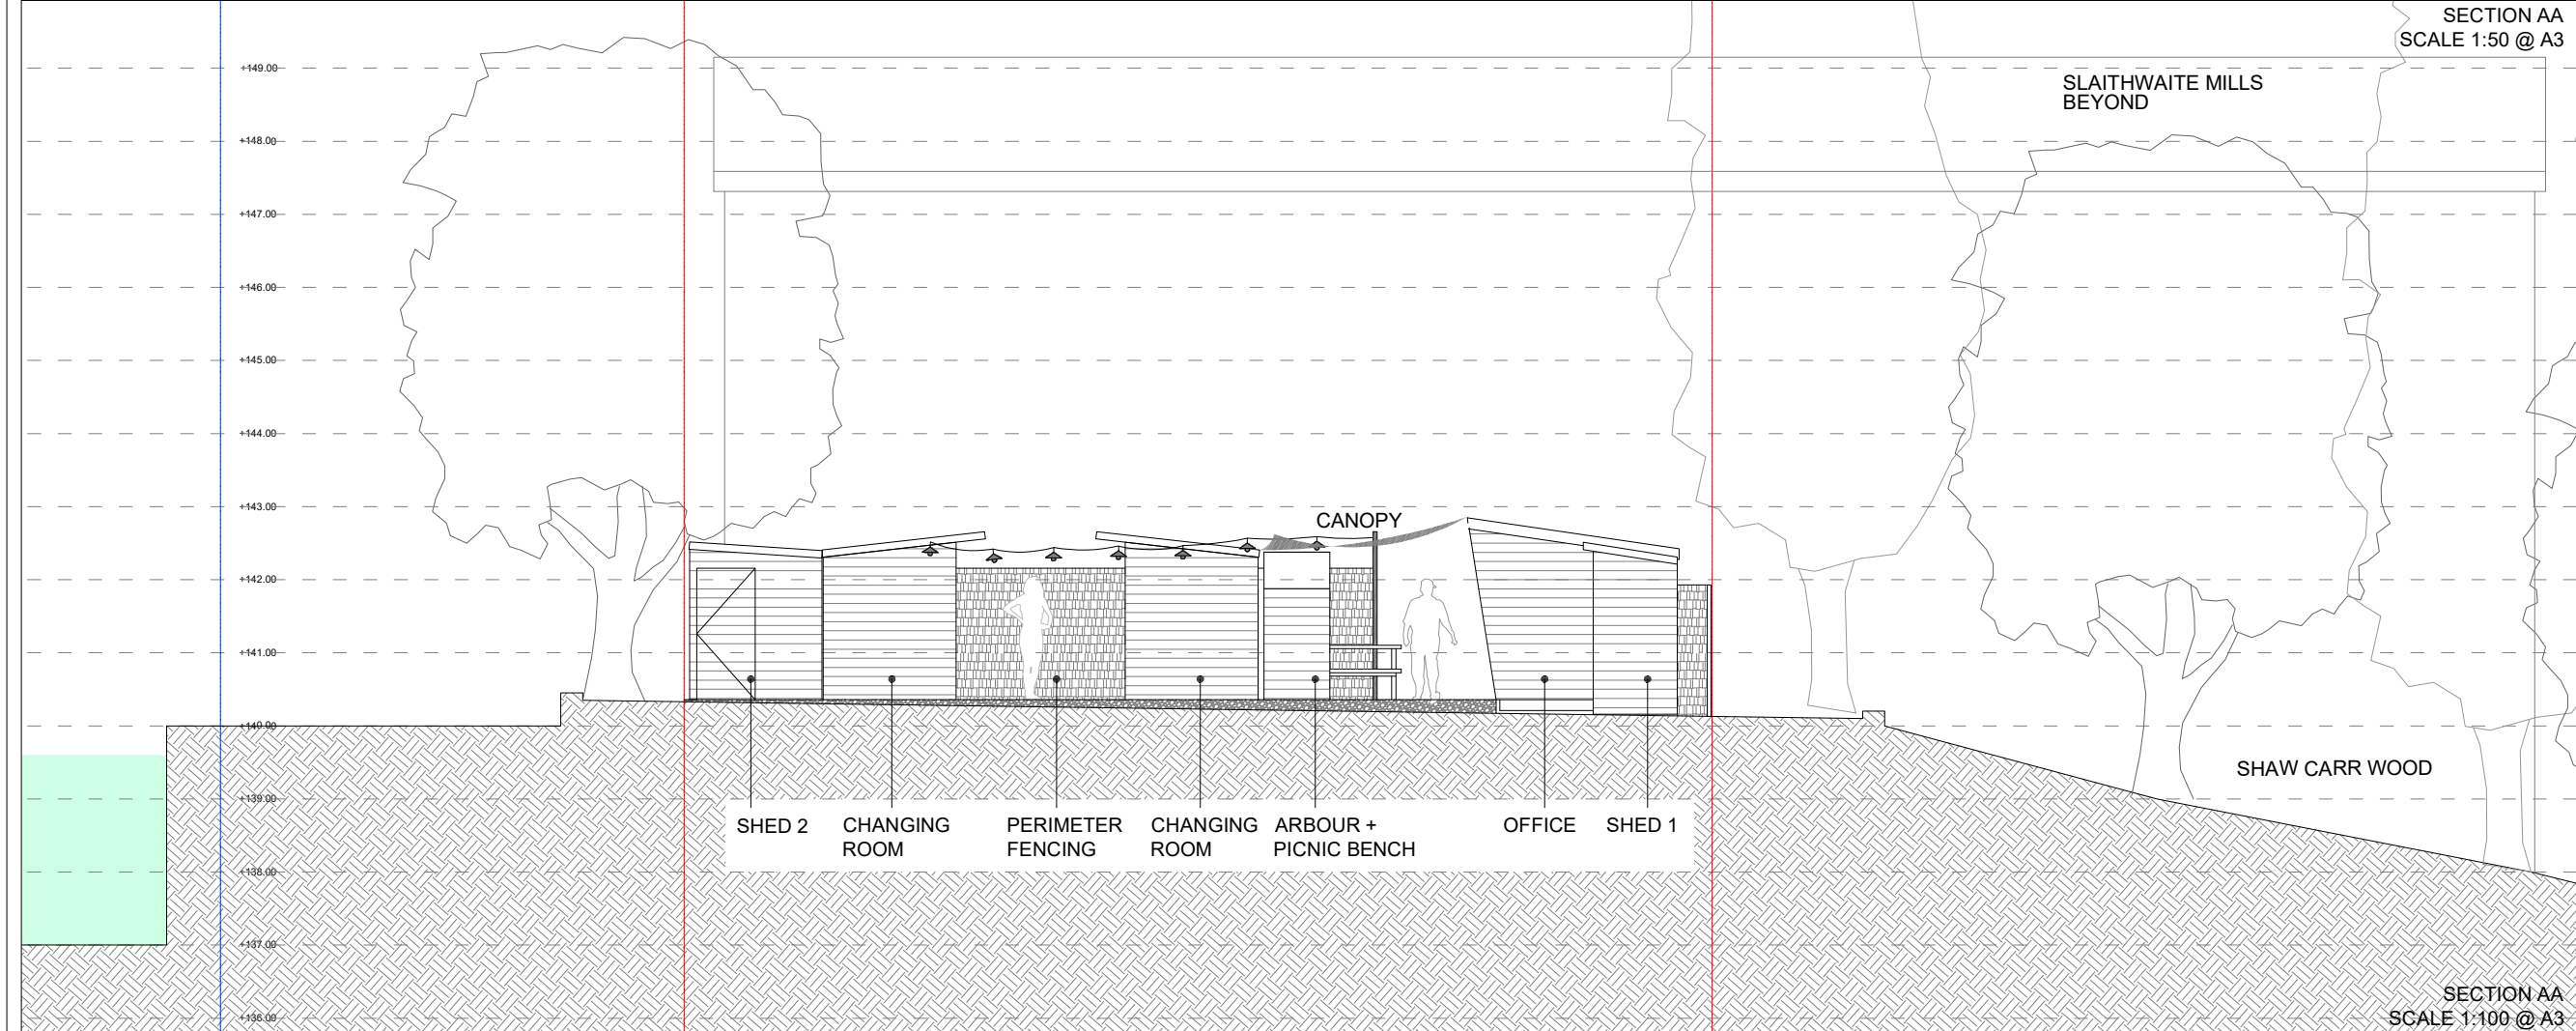

SECTION AA
SCALE 1:100 @ A3

04	28.04.2026	PHASE 2 REMOVED	JH
03	16.02.2026	SCALES AMENDED	JH
02	09.02.2026	PHASE 2 GAZEBO ADDED	JH
01	29.01.2026	SCALE AMENDED TO 1:75 TO BETTER FIT	JH
00	22.01.2026	ISSUE FOR COMMENT	JH
REV	DATE	REASON FOR ISSUE	DRAWN

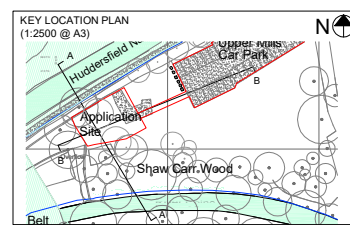

PROJECT TITLE IGLU SLAITHWAITE, HD7 5AH		
DRAWING TITLE PROPOSED SECTION AA		
DATE 05.09.2025	DRAWN JH	SCALE 1:50 + 100
PROJECT P0097	NUMBER P_AS_AA	REVISION 04