


GENERAL NOTES:


1. THIS DRAWING INTENT IS FOR PLANNING APPLICATION SUBMISSION.
2. ALL DIMENSIONS TO BE VERIFIED ON SITE PRIOR TO FABRICATION.
3. IN THE EVENT THAT ANY ERRORS ARE FOUND, HIGGINS + HIGGINS ARE TO BE NOTIFIED IMMEDIATELY.
4. ALL RIGHTS RESERVED. NO REPRODUCTION IN ANY MATERIAL FORM IS PERMITTED WITHOUT CONSENT.

SPECIFIC NOTES:

-  APPLICATION SITE AND ACCESS LEASED TO THE APPLICANT FROM THE LAND-OWNER
-  SURROUNDING LAND OWNED BY THE LAND-OWNER

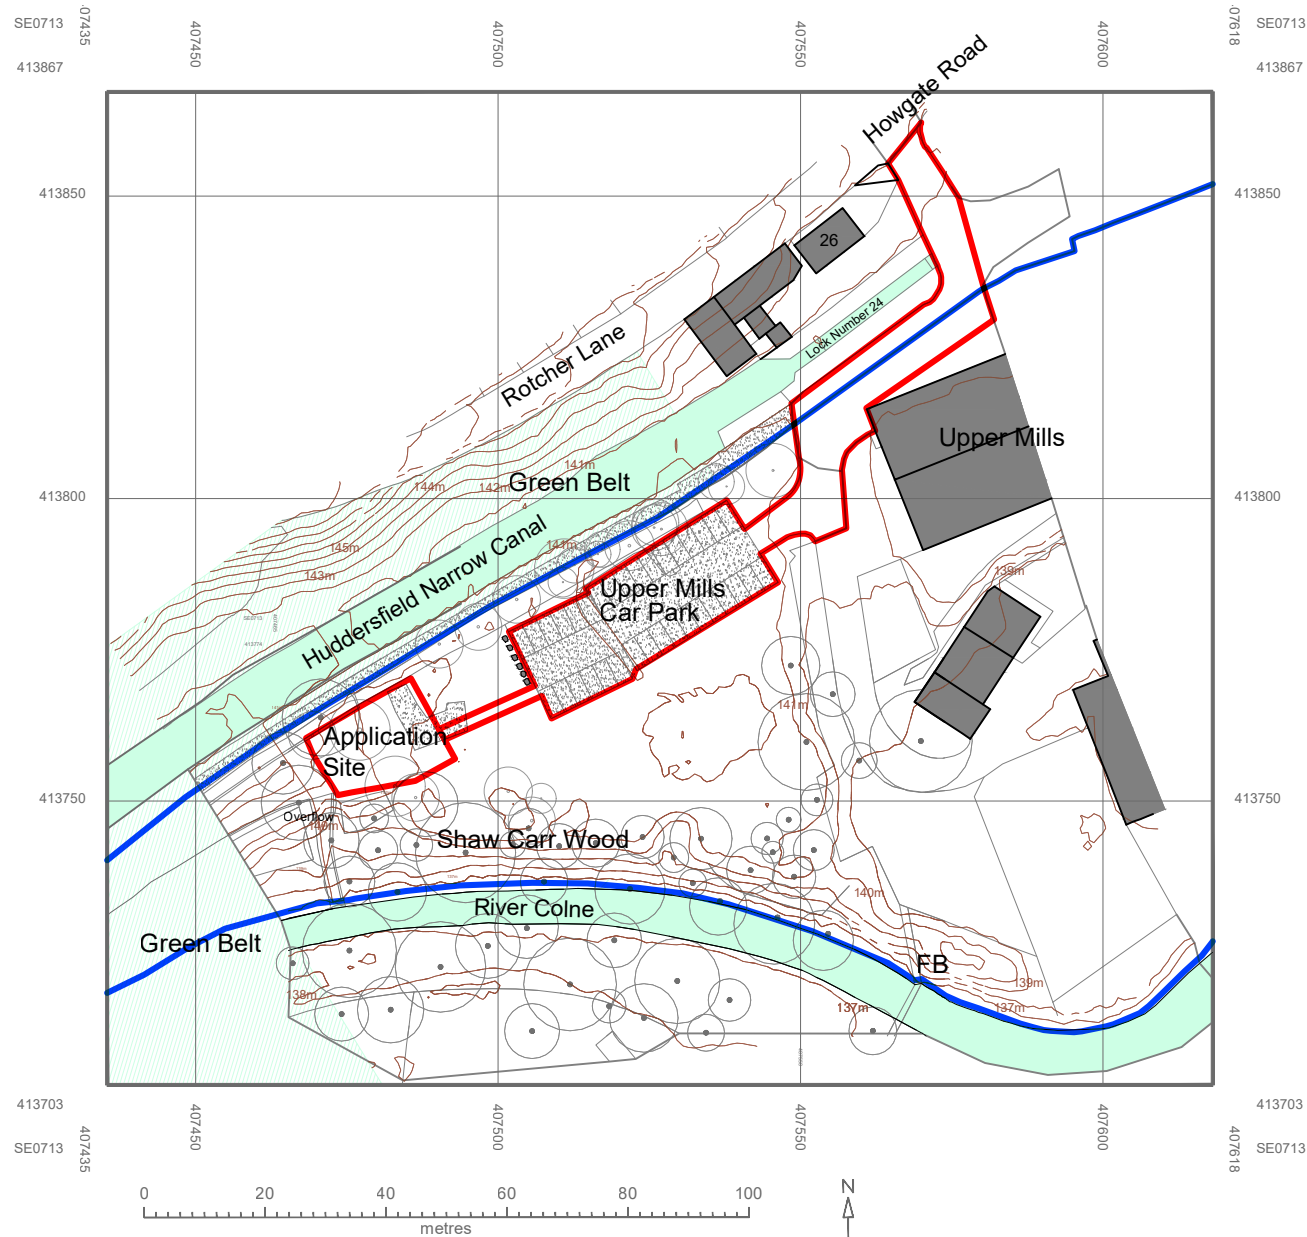

REV	DATE	REASON FOR ISSUE	DRAWN
34	12.03.2026	ACCESS ROUTE ADDED	JH
33	06.02.2026	GREEN BELT AREA AMENDED	JH
32	05.02.2026	GREEN BELT AREA SHOWN	JH
31	02.02.2026	BOUNDARY LINE AMENDMENT	JH
30	10.09.2025	ISSUE FOR COMMENT	JH

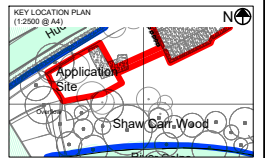

PROJECT TITLE IGLU SLAITHWAITE, HD7 5HA		
DRAWING TITLE LOCATION PLAN		
DATE 05.09.2025	DRAWN JH	SCALE 1:1250
PROJECT P0097	NUMBER X_AP_LP	REVISION 04

