


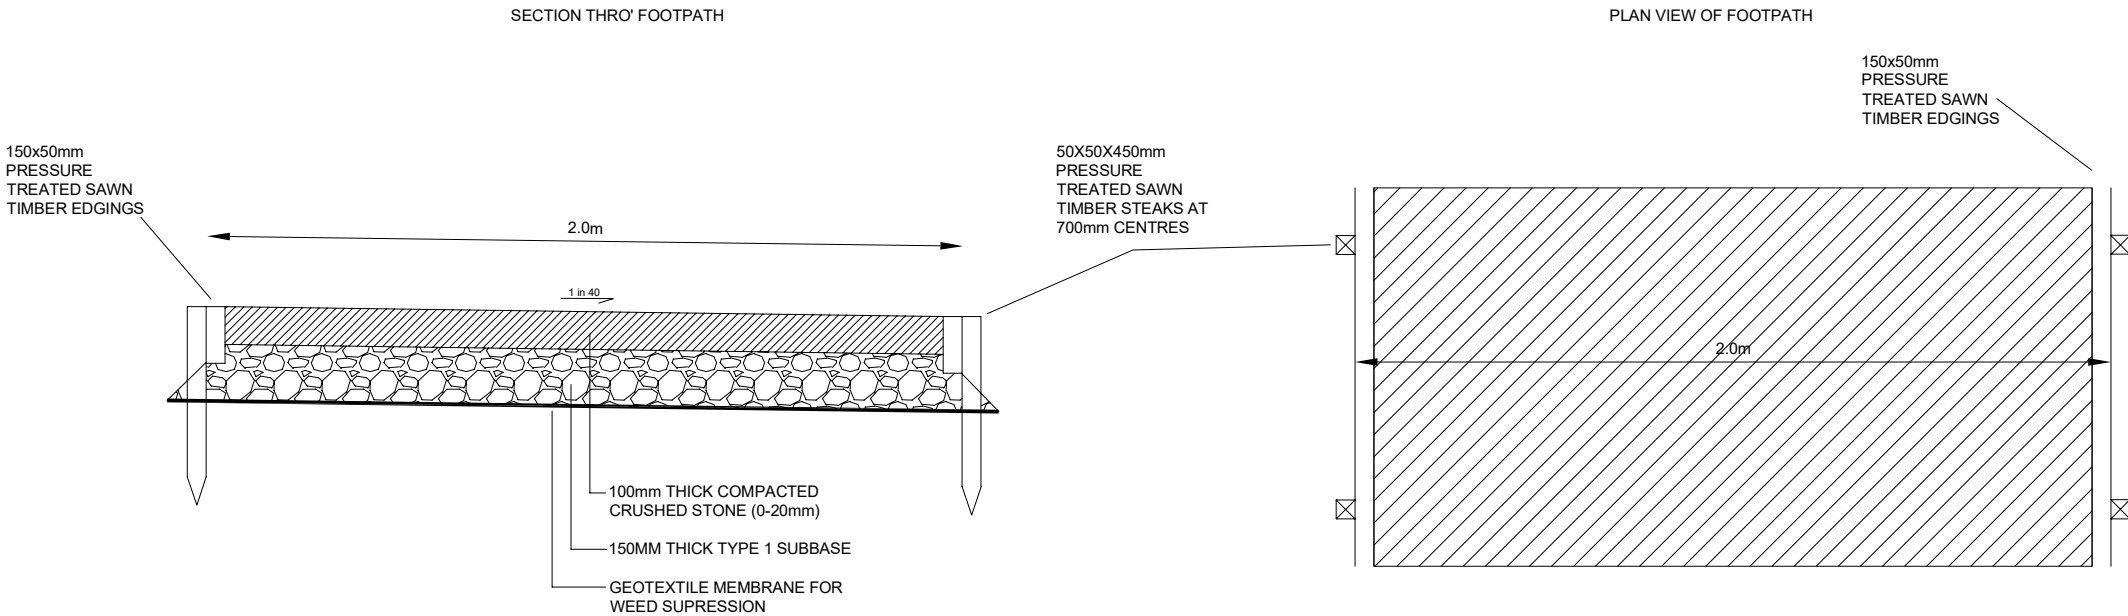

Rev.	Description	Drawn	Date
------	-------------	-------	------



Miller Homes Ltd - Yorkshire
Lapwing House
Peel Avenue, Calder Park
Wakefield
West Yorkshire, WF2 7UA

Telephone 0870 336 4600
Fax 0870 336 4602
www.millerhomes.co.uk

Project Title

Drawing Title

TYPICAL POS
FOOTPATH DETAIL

Scale	Drawn By	Checked By	Authorised By
1-20	LA		
	Date 17.10.24	Date	Date
Job No.	Drawing No.		Revision
	SD13-ENG-01-07		-

Original Sheet Size A3