


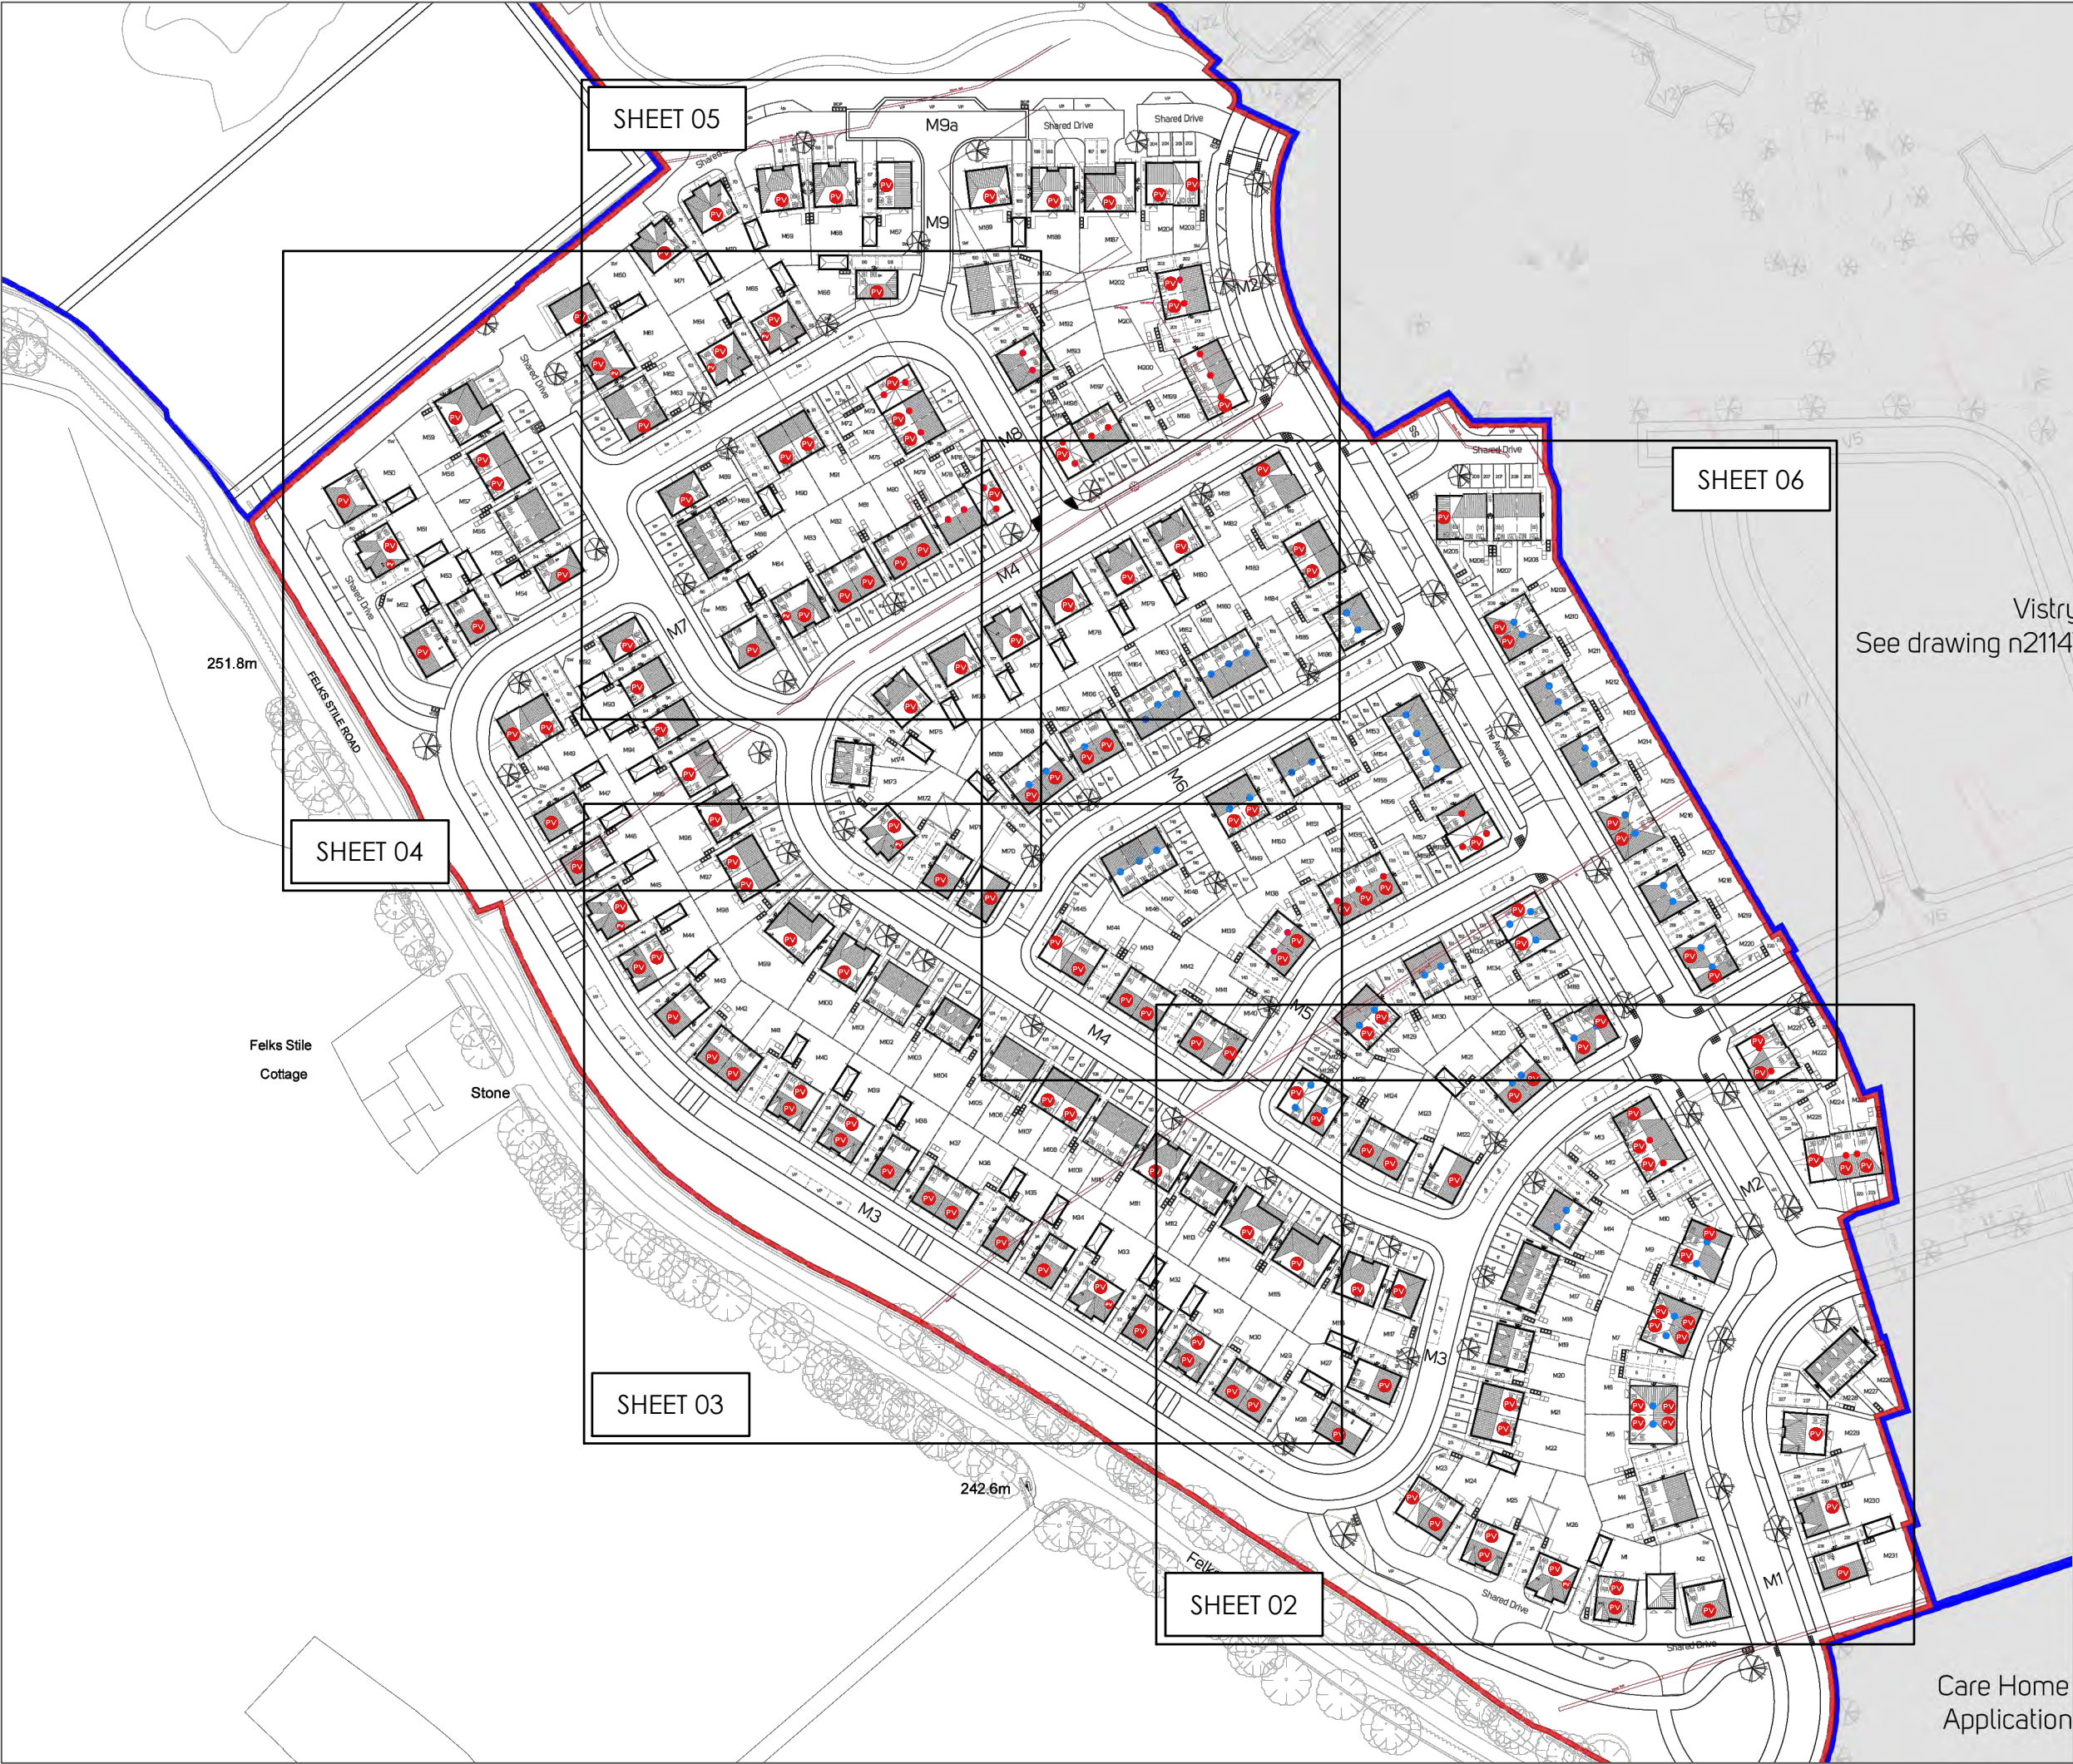

Note:
Viridian Solar has produced this design based on information and drawings supplied by the client. It remains the client's responsibility to ensure that shading from nearby buildings and trees does not affect the system.

Weight of solar panels:

PV16-M10 (Fusion PV) 25kg
PV16-G1 (Fusion PV) 22kg

Where the panels are fitted into a pitched tiled/slate roof, they sit directly on the roof battens with a uniformly distributed load of 13kg per m² for PV16. Therefore, they almost certainly weigh less than the roof covering they replace. Roof structure modifications are unlikely to be necessary.

Notes:

PV Location of PV Array

Source Drawing:

millerhomes
nineteen47
CHARTERED TOWN PLANNERS
& URBAN DESIGNERS

Project
Blackmoorfoot Road, Huddersfield

Drawing Title
Technical Planning Layout - Millers

Project Code Drawing Nr Rev Drawing Scale
n2114M 008 G 1:500 @ A0

Revisions: Date: By:

viridian solar
Viridian Solar
Atlas Building, 68 Stirling Way
Papworth Everard, Cambs.
Tel: 01480 839 865
sales@viridiansolar.co.uk
www.viridiansolar.co.uk

TITLE
Viridian Clearline fusion
PV Site Plan for Miller Homes
Hawksley Park, Blackmoorfoot
Road, Huddersfield

DRAWN	BJH	CHECKED	
DRAWING NUMBER	34721 / SK1	SHEET NUMBER	1 of 6
DATE	29.04.25	SCALE	NTS



Note:
Viridian Solar has produced this design based on information and drawings supplied by the client. It remains the client's responsibility to ensure that shading from nearby buildings and trees does not affect the system.

Weight of solar panels:
PV16-M10 (Fusion PV) 25kg
PV16-G1 (Fusion PV) 22kg

Where the panels are fitted into a pitched tiled/slate roof, they sit directly on the roof battens with a uniformly distributed load of 13kg per m² for PV16. Therefore, they almost certainly weigh less than the roof covering they replace. Roof structure modifications are unlikely to be necessary.

Notes:
PV Location of PV Array

Source Drawing:

CHARTERED TOWN PLANNERS & URBAN DESIGNERS

Project			
Blackmoorfoot Road, Huddersfield			
Drawing Title			
Technical Planning Layout - Millers			
Project Code	Drawing Nr	Rev	Drawing Scale
n2114M	008	G	1:500 @ A0

Revisions: Date: By:

Viridian Solar
Atlas Building, 68 Stirling Way
Papworth Everard, Cambs.
Tel: 01480 839 865
sales@viridiansolar.co.uk
www.viridiansolar.co.uk

TITLE			
Viridian Clearline fusion PV Site Plan for Miller Homes Hawksley Park, Blackmoorfoot Road, Huddersfield			
DRAWN		CHECKED	
BJH			
DRAWING NUMBER			SHEET NUMBER
34721 / SK1			3 of 6
DATE		SCALE	
29.04.25		NTS	



Note:
Viridian Solar has produced this design based on information and drawings supplied by the client. It remains the client's responsibility to ensure that shading from nearby buildings and trees does not affect the system.

Weight of solar panels:

PV16-M10 (Fusion PV)	25kg
PV16-G1 (Fusion PV)	22kg

Where the panels are fitted into a pitched tiled/slate roof, they sit directly on the roof battens with a uniformly distributed load of 13kg per m² for PV16. Therefore, they almost certainly weigh less than the roof covering they replace. Roof structure modifications are unlikely to be necessary.

Notes:

 Location of PV Array

Source Drawing:



CHARTERED TOWN PLANNERS & URBAN DESIGNERS

Project			
Blackmoorfoot Road, Huddersfield			
Drawing Title			
Technical Planning Layout - Millers			
Project Code	Drawing Nr	Rev	Drawing Scale
n2114M	008	G	1:500 @ A0

Revisions:	Date:	By:
------------	-------	-----



Viridian Solar
Atlas Building, 68 Stirling Way
Papworth Everard, Cambs.
Tel: 01480 839 865
sales@viridiansolar.co.uk
www.viridiansolar.co.uk

TITLE			
Viridian Clearline fusion PV Site Plan for Miller Homes Hawksley Park, Blackmoorfoot Road, Huddersfield			
DRAWN		CHECKED	
BJH			
DRAWING NUMBER		SHEET NUMBER	
34721 / SK1		4 of 6	
DATE		SCALE	
29.04.25		NTS	

