



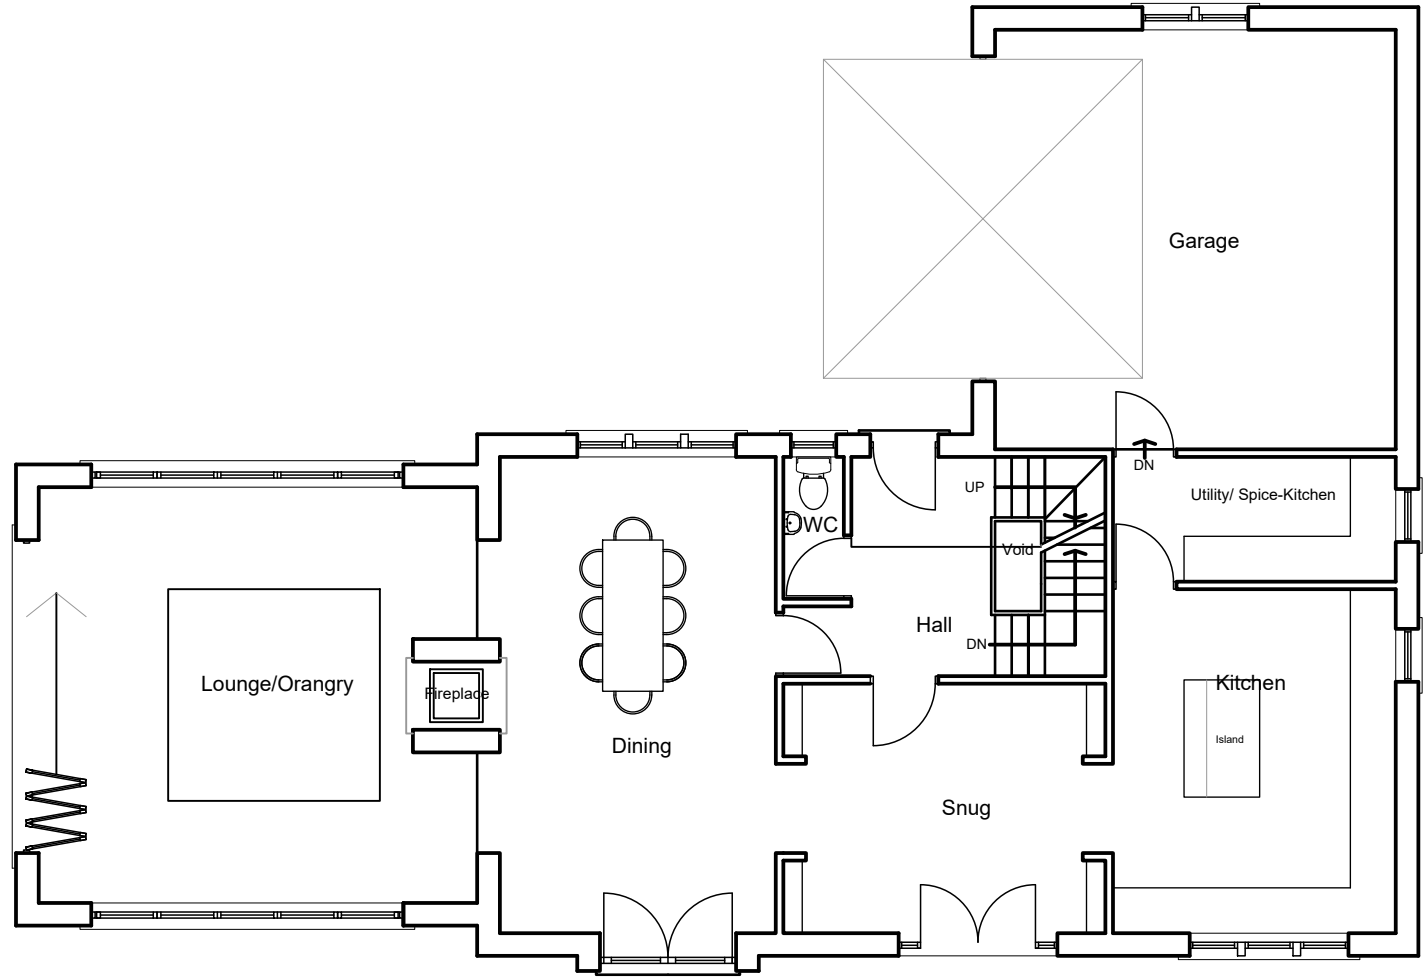

PROPOSED GROUND FLOOR PLAN

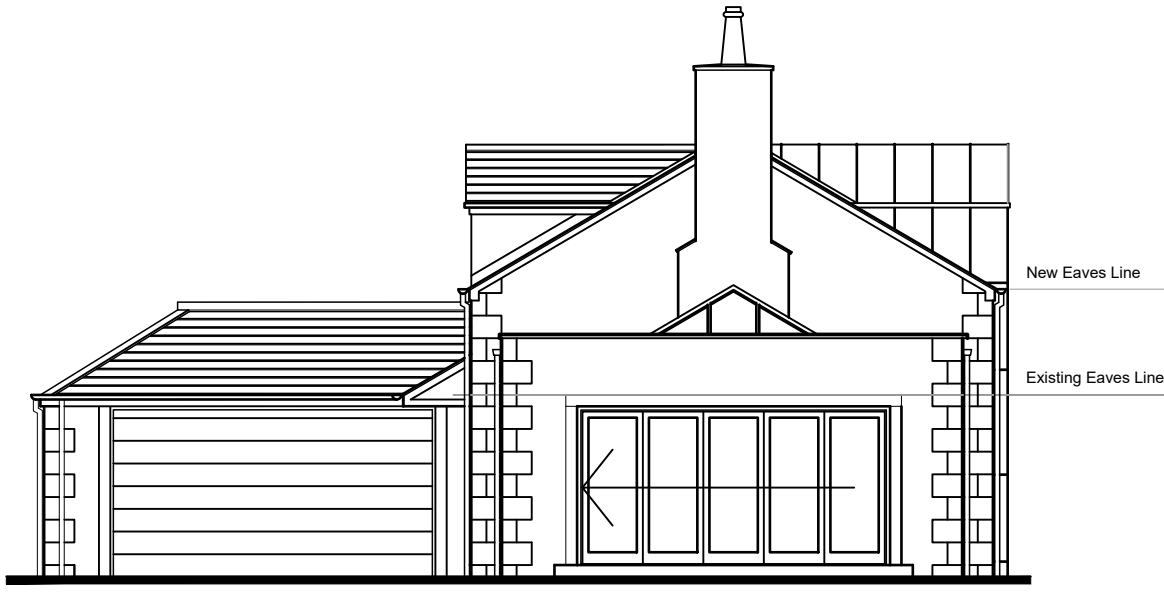


PROPOSED EAST ELEVATION




PROPOSED NORTH ELEVATION




PROPOSED WEST ELEVATION

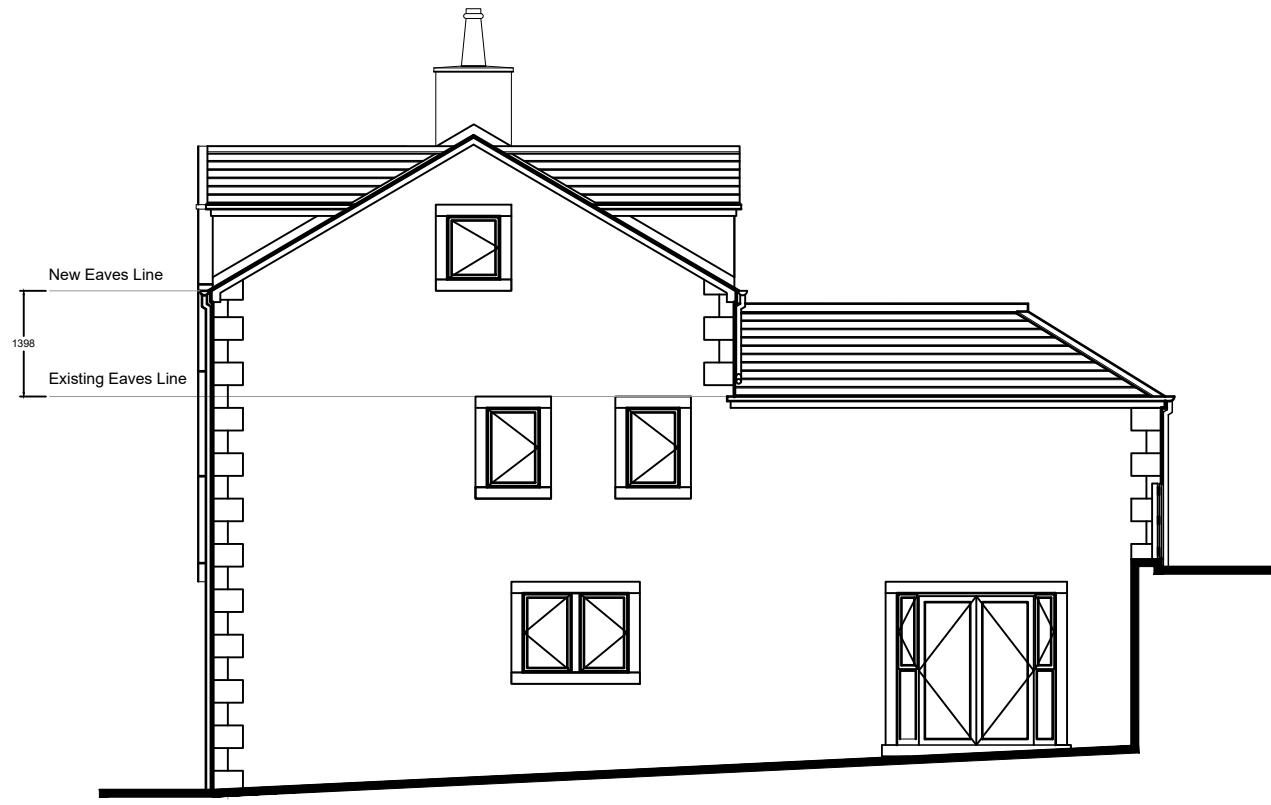

PROPOSED SOUTH ELEVATION

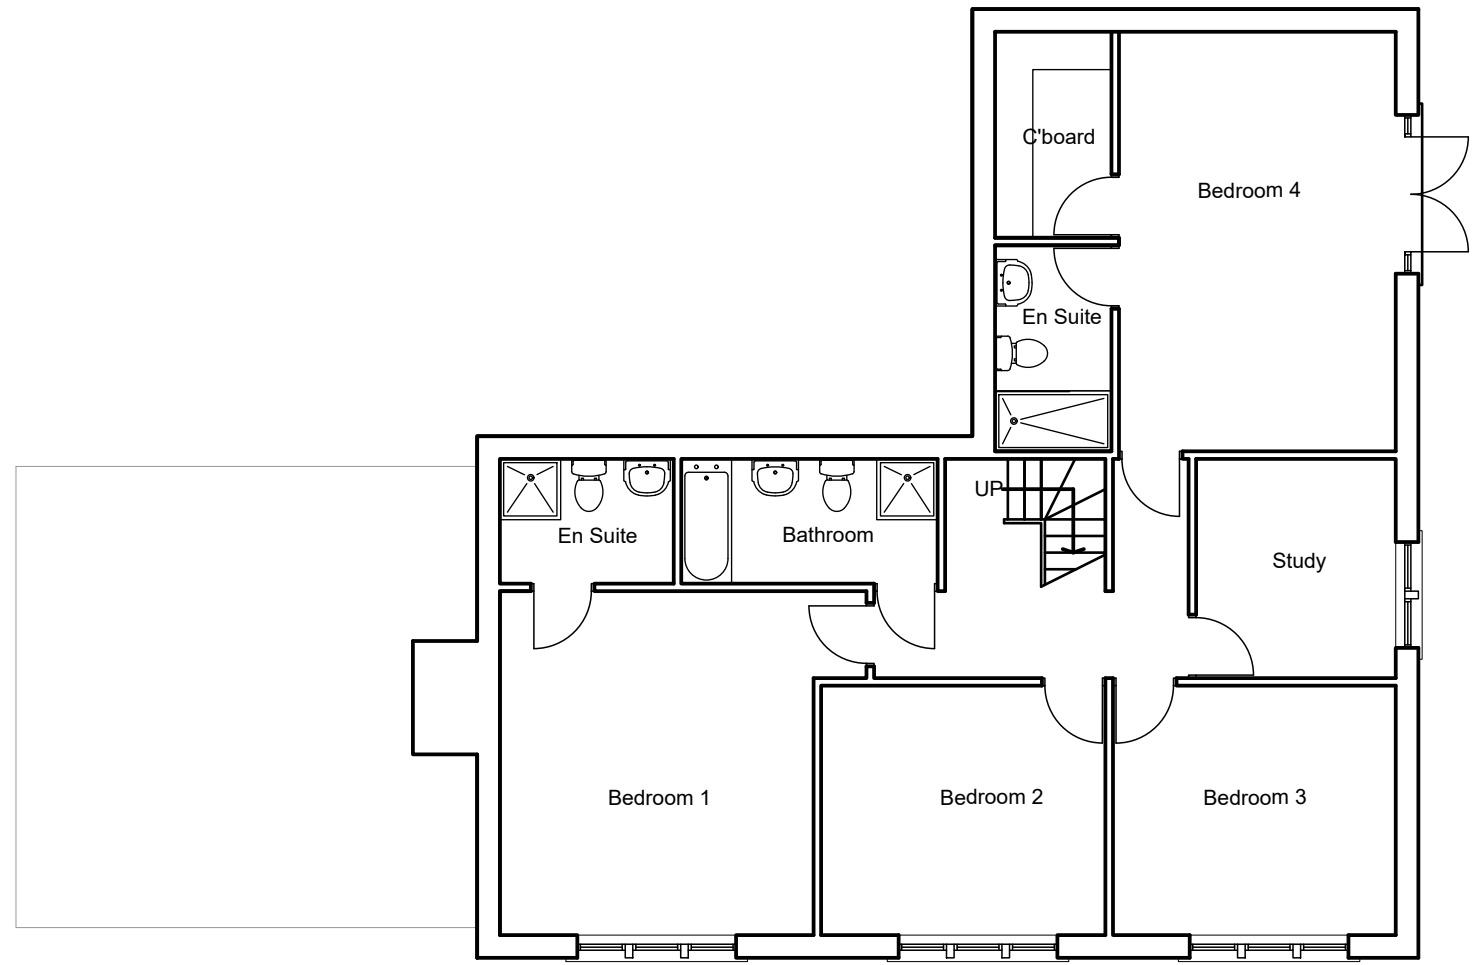


PROPOSED LOWER GROUND FLOOR PLAN

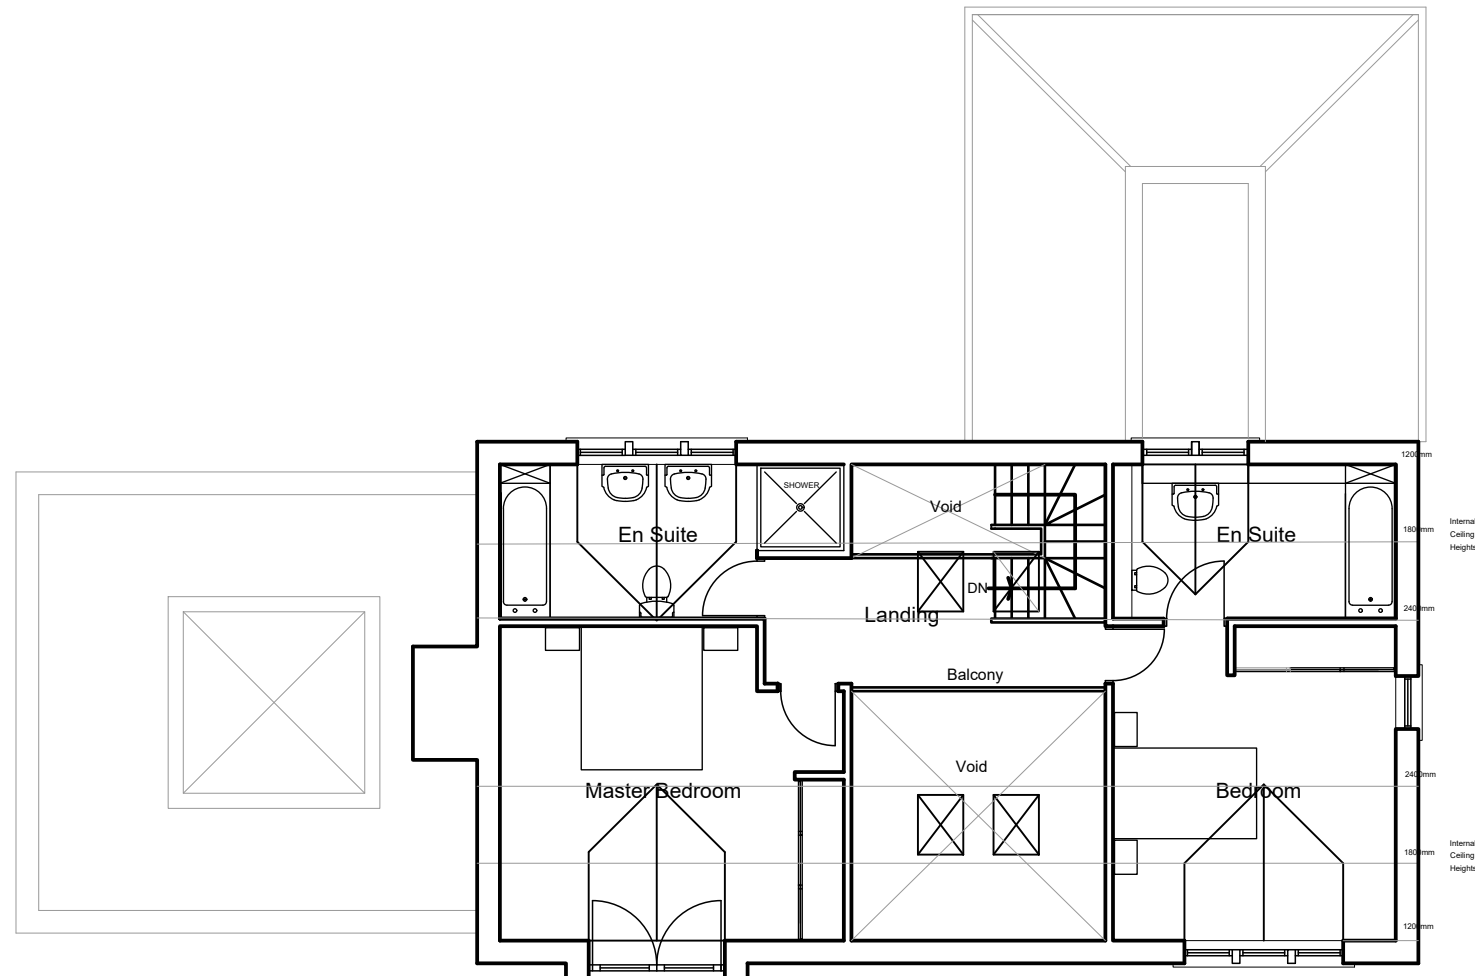

PROPOSED 1ST FLOOR PLAN

PROPOSED PLANS AND ELEVATIONS 1:100

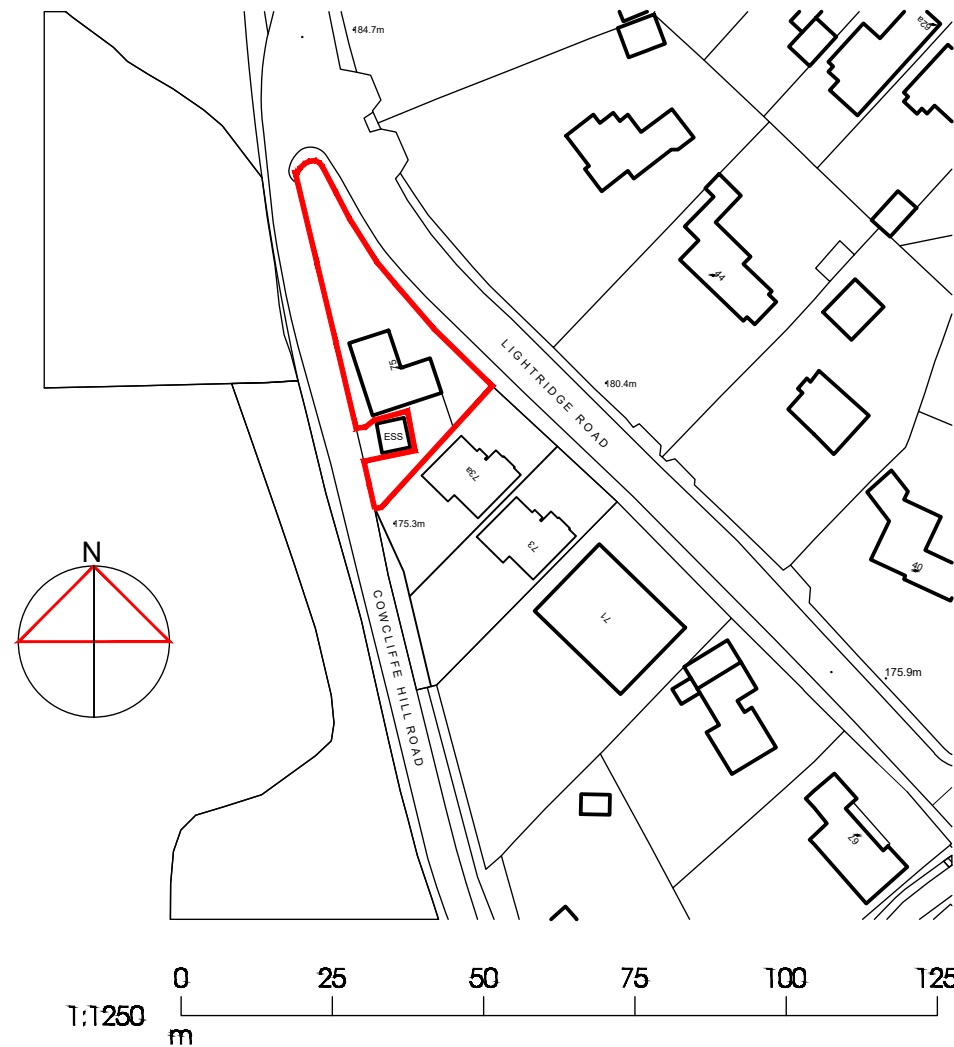

LOCATION PLAN 1:1250


THIS DRAWING TOGETHER WITH THE DESIGN IS THE PROPERTY AND COPYRIGHT OF RSM ARCHITECTURE AND MUST NOT BE REPRODUCED WITHOUT WRITTEN PERMISSION

ONLY FIGURED DIMENSIONS TO BE USED
SCALED DIMENSIONS TO BE CHECKED WITH
RSM ARCHITECTURE

EXISTING BUILDING DIMENSIONS ARE FOR INDICATION ONLY AND SHOULD BE PHYSICALLY CHECKED ON SITE PRIOR TO WORK COMMENCING

PARTY WALL SURVEYOR..... NOT REQUIRED
PLANNING SUPERVISOR..... NOT REQUIRED
M&E ENGINEER NOT REQUIRED
STRUCTURAL ENGINEER.....REQUIRED

PLANNING

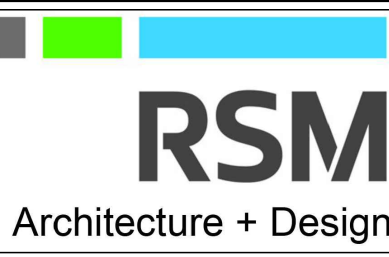 RSM Architecture + Design		RSM PARK VIEW, 80 BUTTERNAB ROAD, BEAUMONT PARK HUDDERSFIELD, HD4 7AZ TEL: 07808 182001	
Client		MR -----	
Job title		ALTERATIONS TO 75 LIGHTRIDGE ROAD FIXBY HUDDERSFIELD	
Drawing		745-02 PROPOSED PLANS AND ELEVATIONS	
Scale		1:100 @ A1	
Date		FEB 2025	Revision NONE