
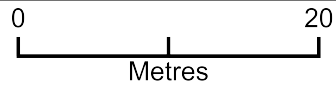


# Block Plan - 2 Pell Court, HHd9 1QZ

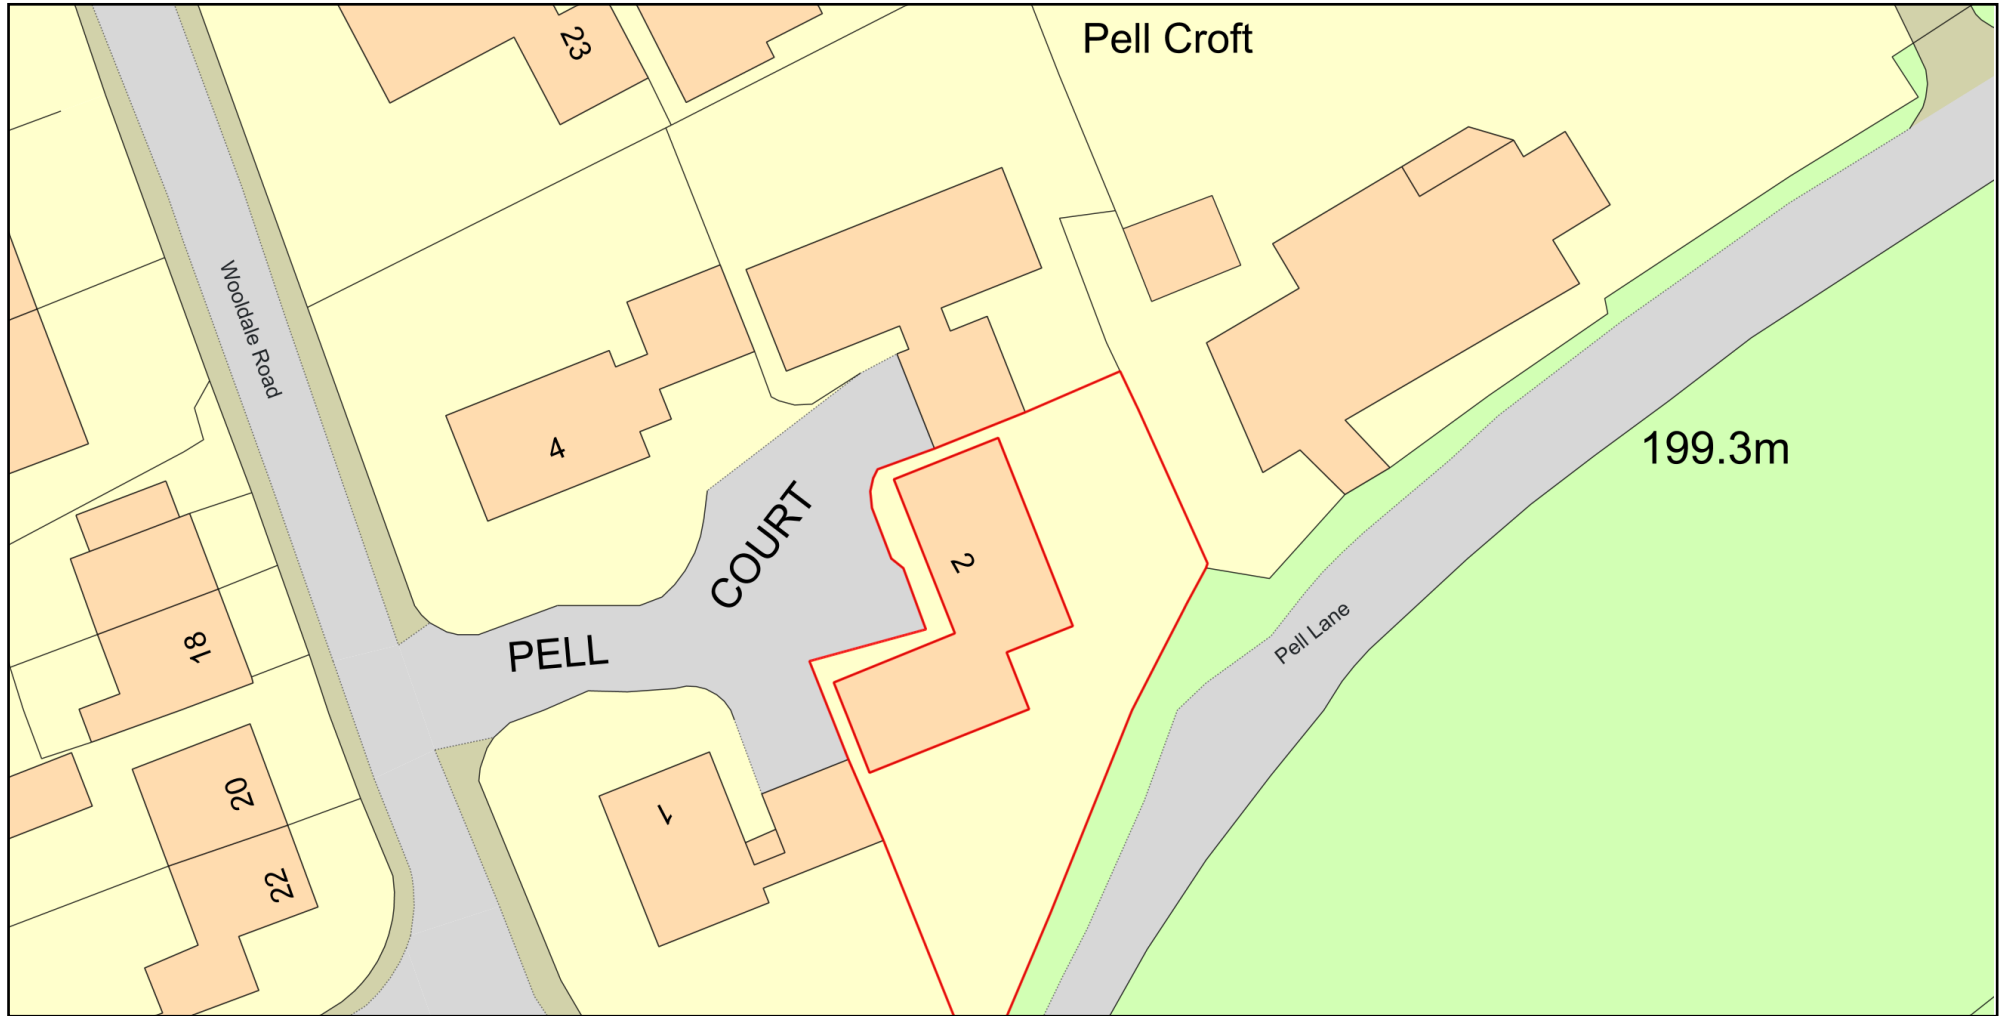

Plan Produced for: Kirklees Council

Date Produced: 10 Feb 2026

Plan Reference Number: TQRQM26041170605570

Scale: 1:500 @ A4

© Crown copyright and database rights 2025 OS 100042766

