



BLOCK PLAN



LOCATION PLAN

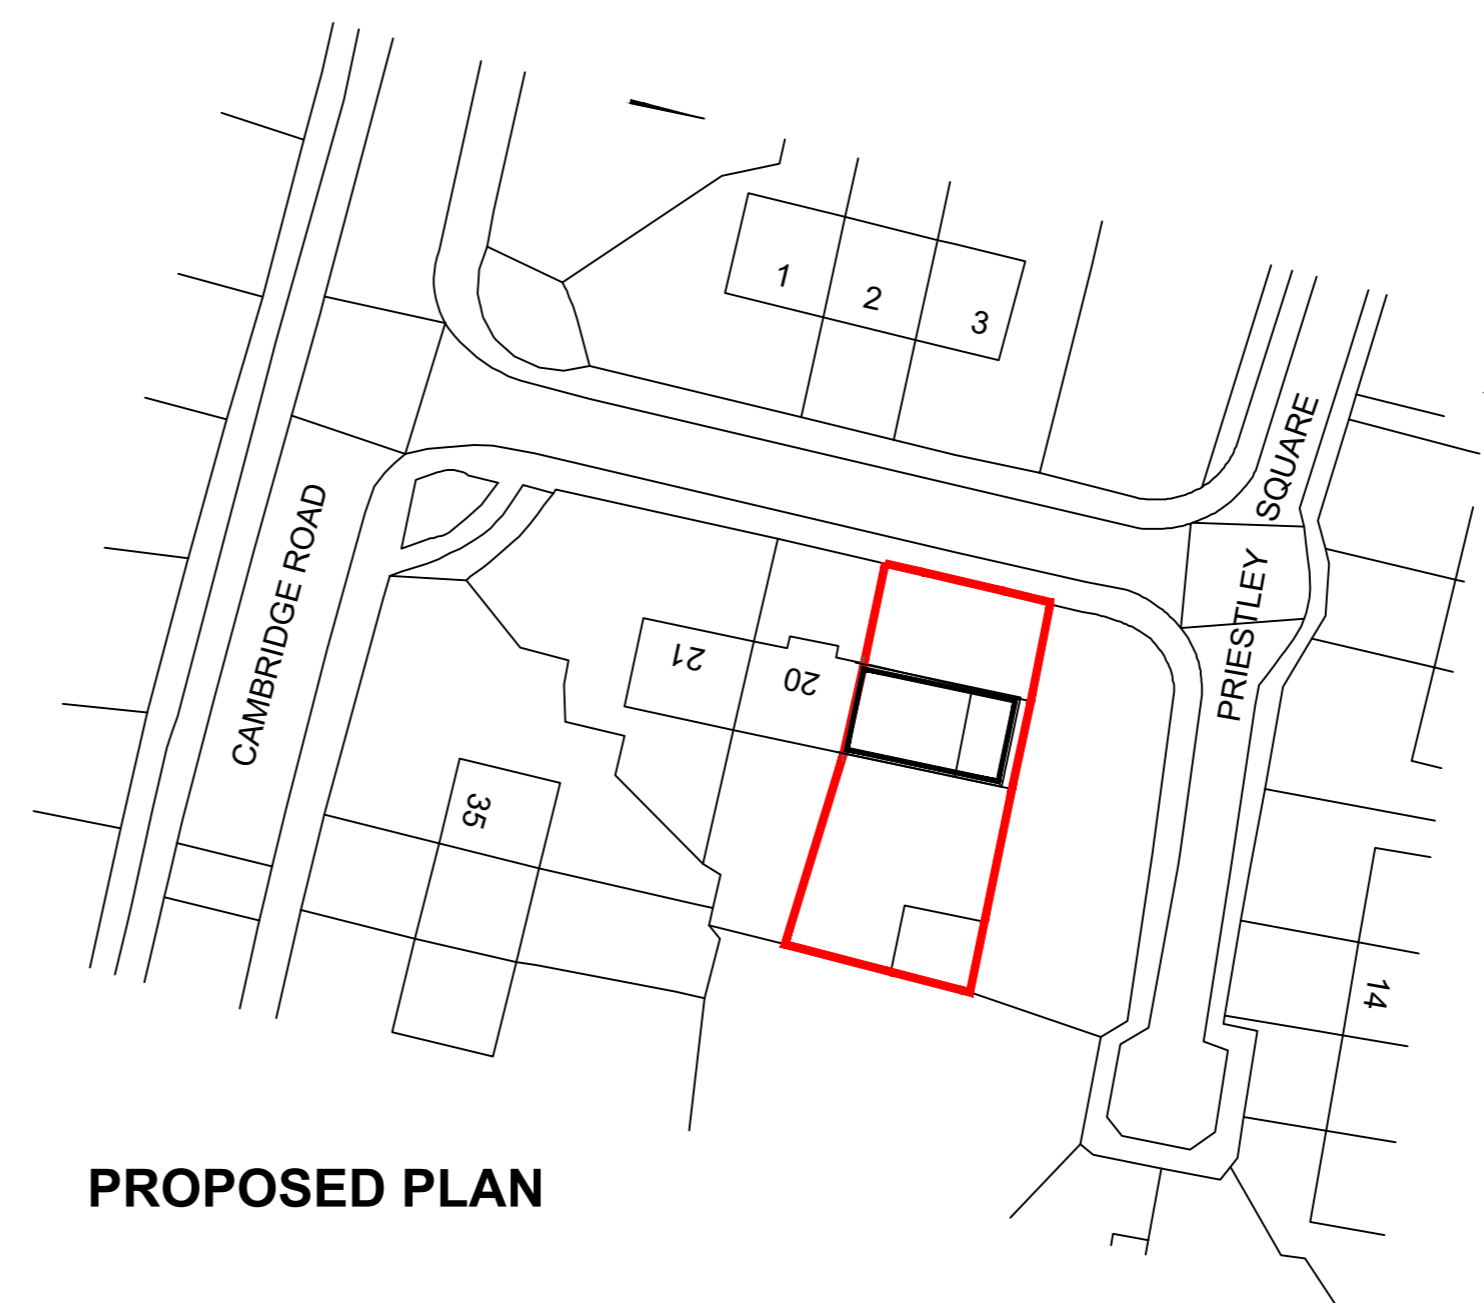

PROPOSED PLAN

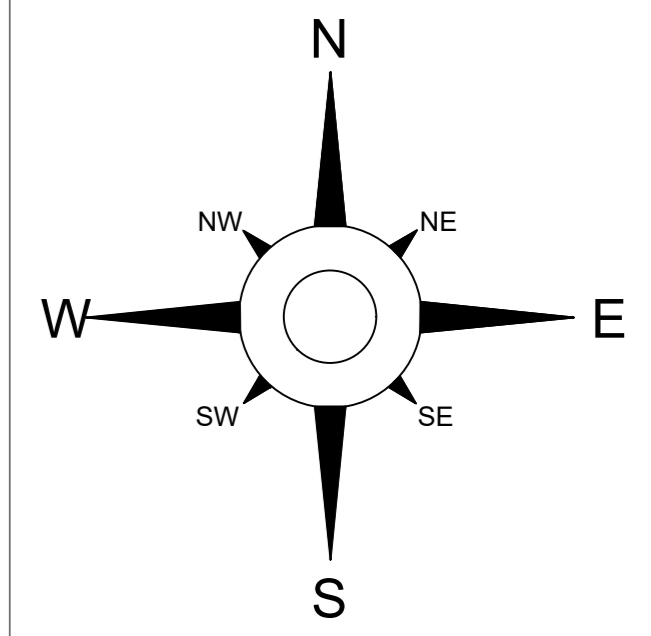

PADDICK
EST. 1981
Architectural, Civil & Structural designs

Head Office:
Mabgate Business Center, 93-99 Mabgate,
Leeds, West Yorkshire, LS9 7DR
Tel: 0113 831 3645
Email: info@paddick.online
Drawn By: DT
Checked By: BT

Find us online:





Status: FOR APPROVAL

Project: 19 PRIESTLEY SQUARE, WF17

Title: BLOCK AND LOCATION PLAN

Date: 11/02/2026

Scale: 1/500 @ A2

Job No: 704 **Drg No:** 003