
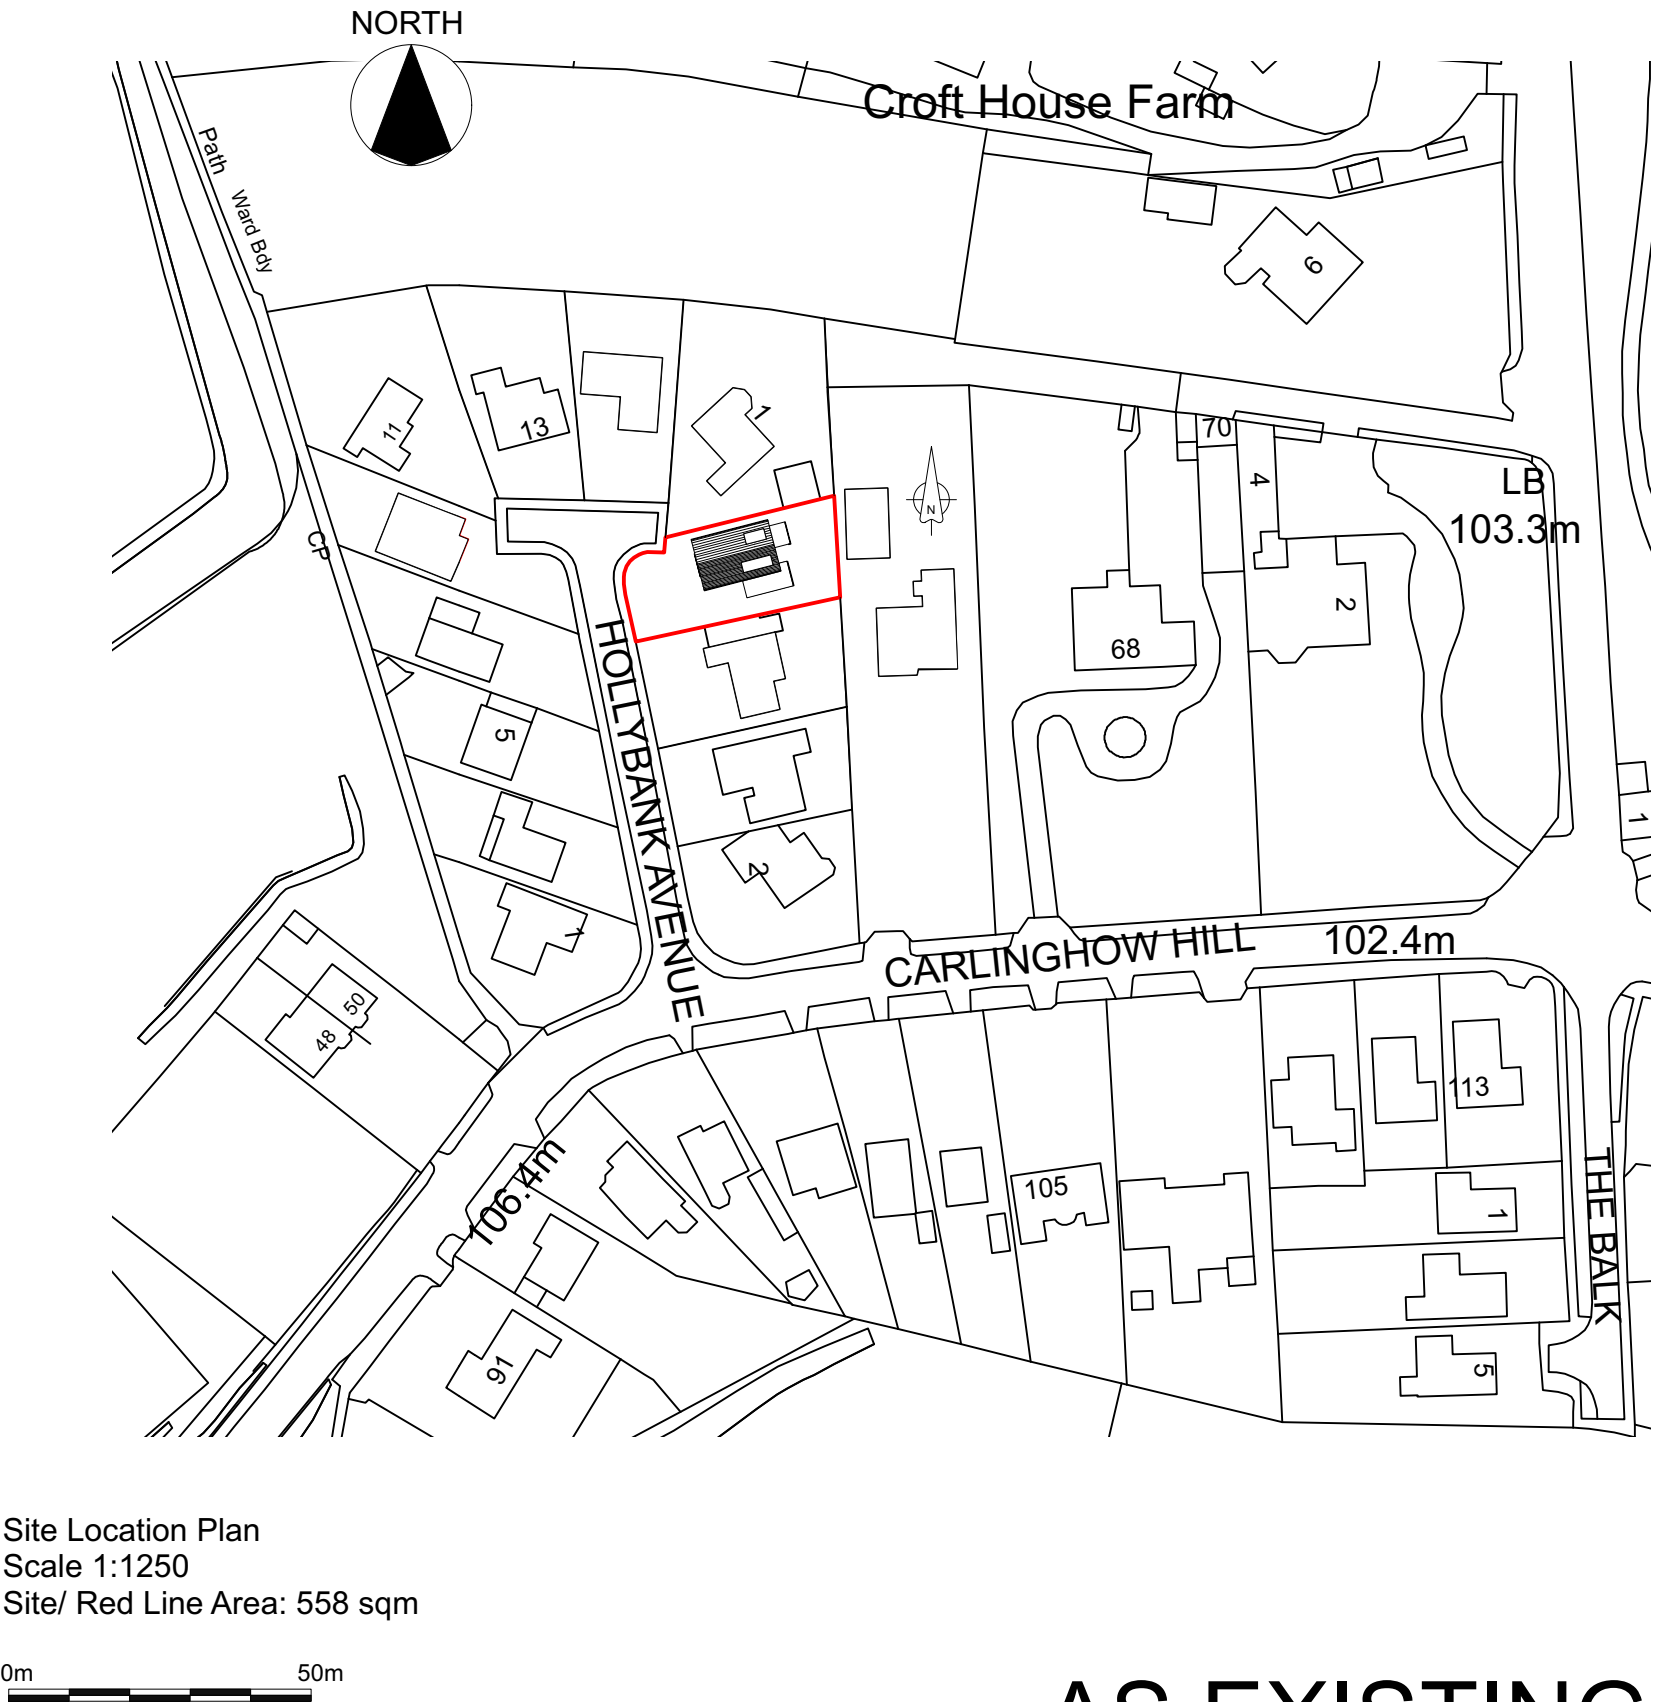
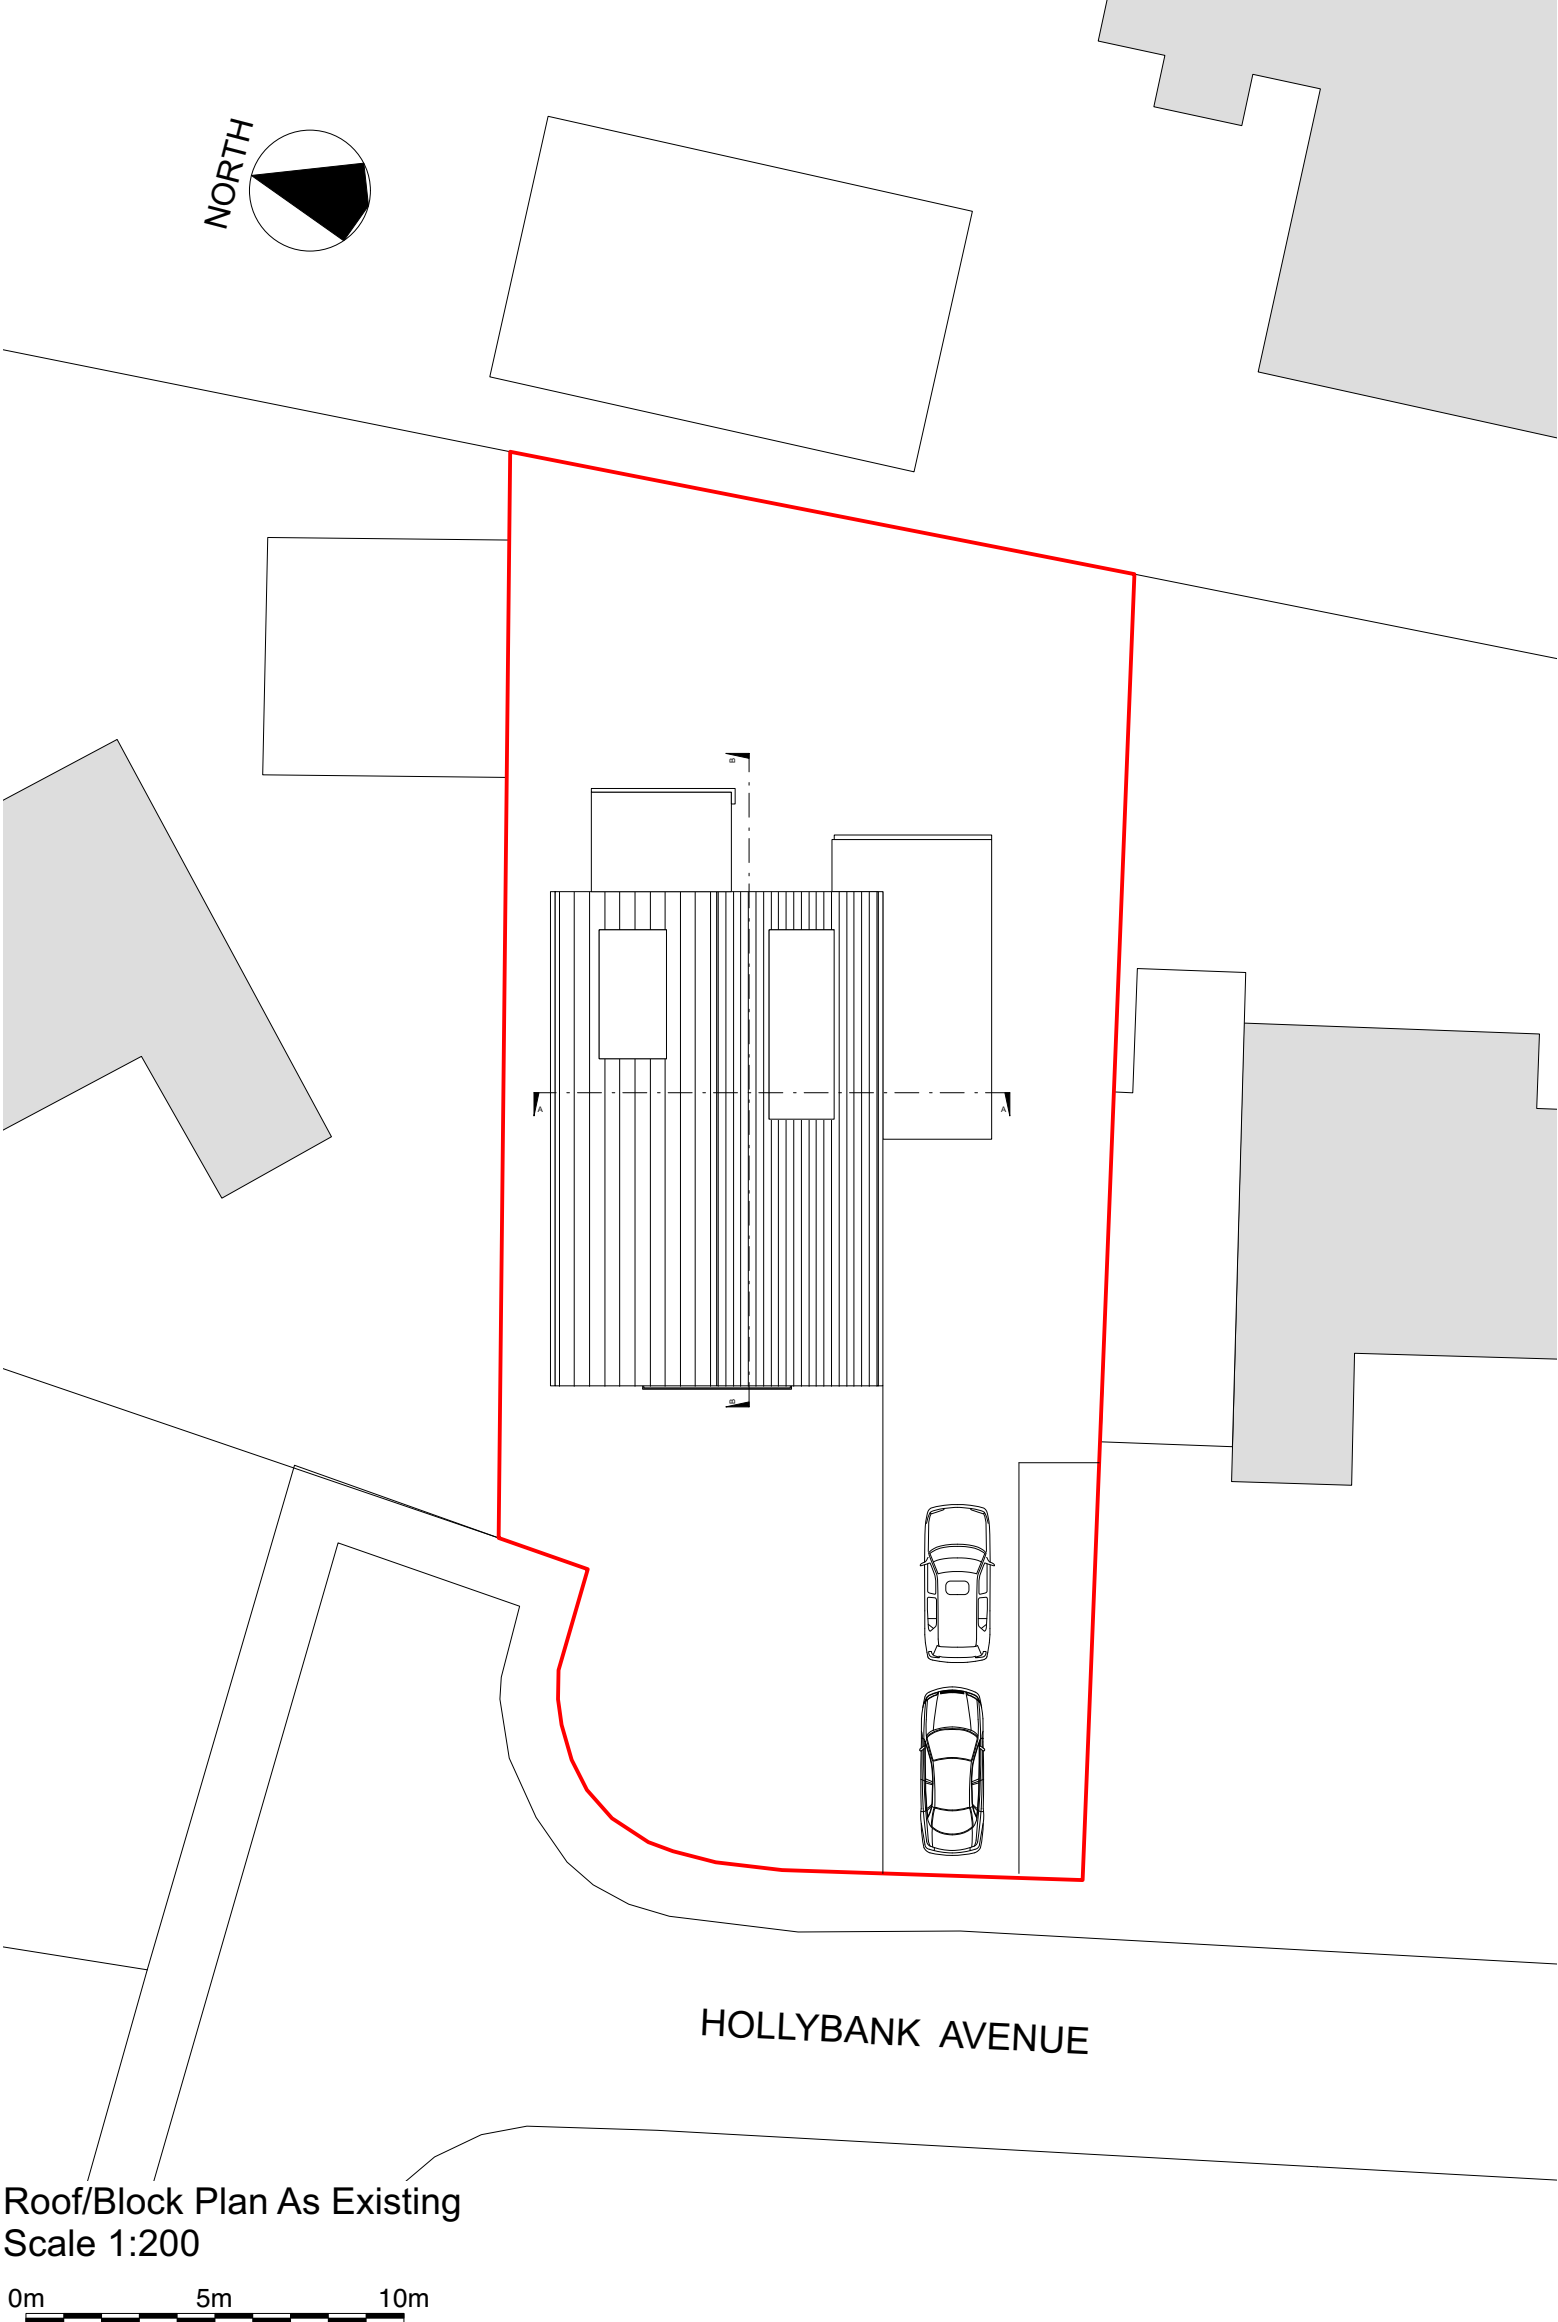
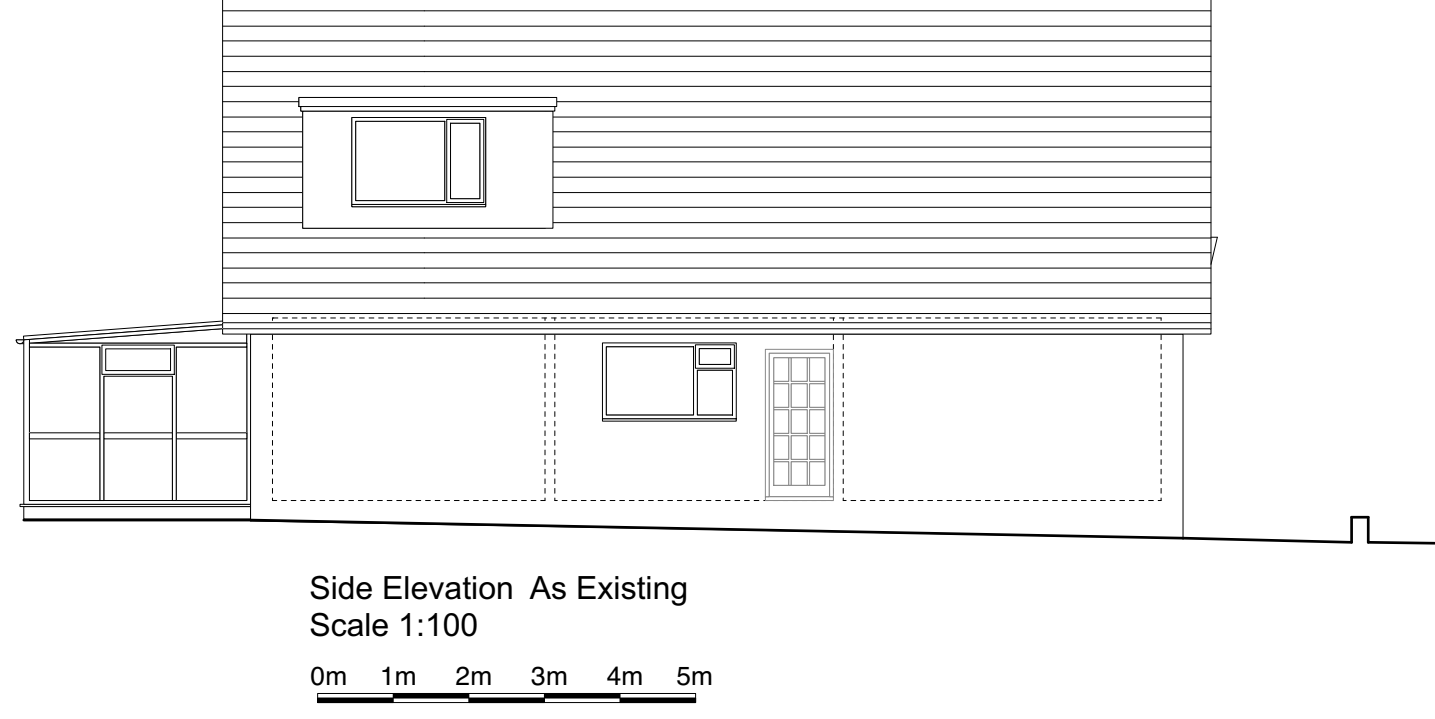
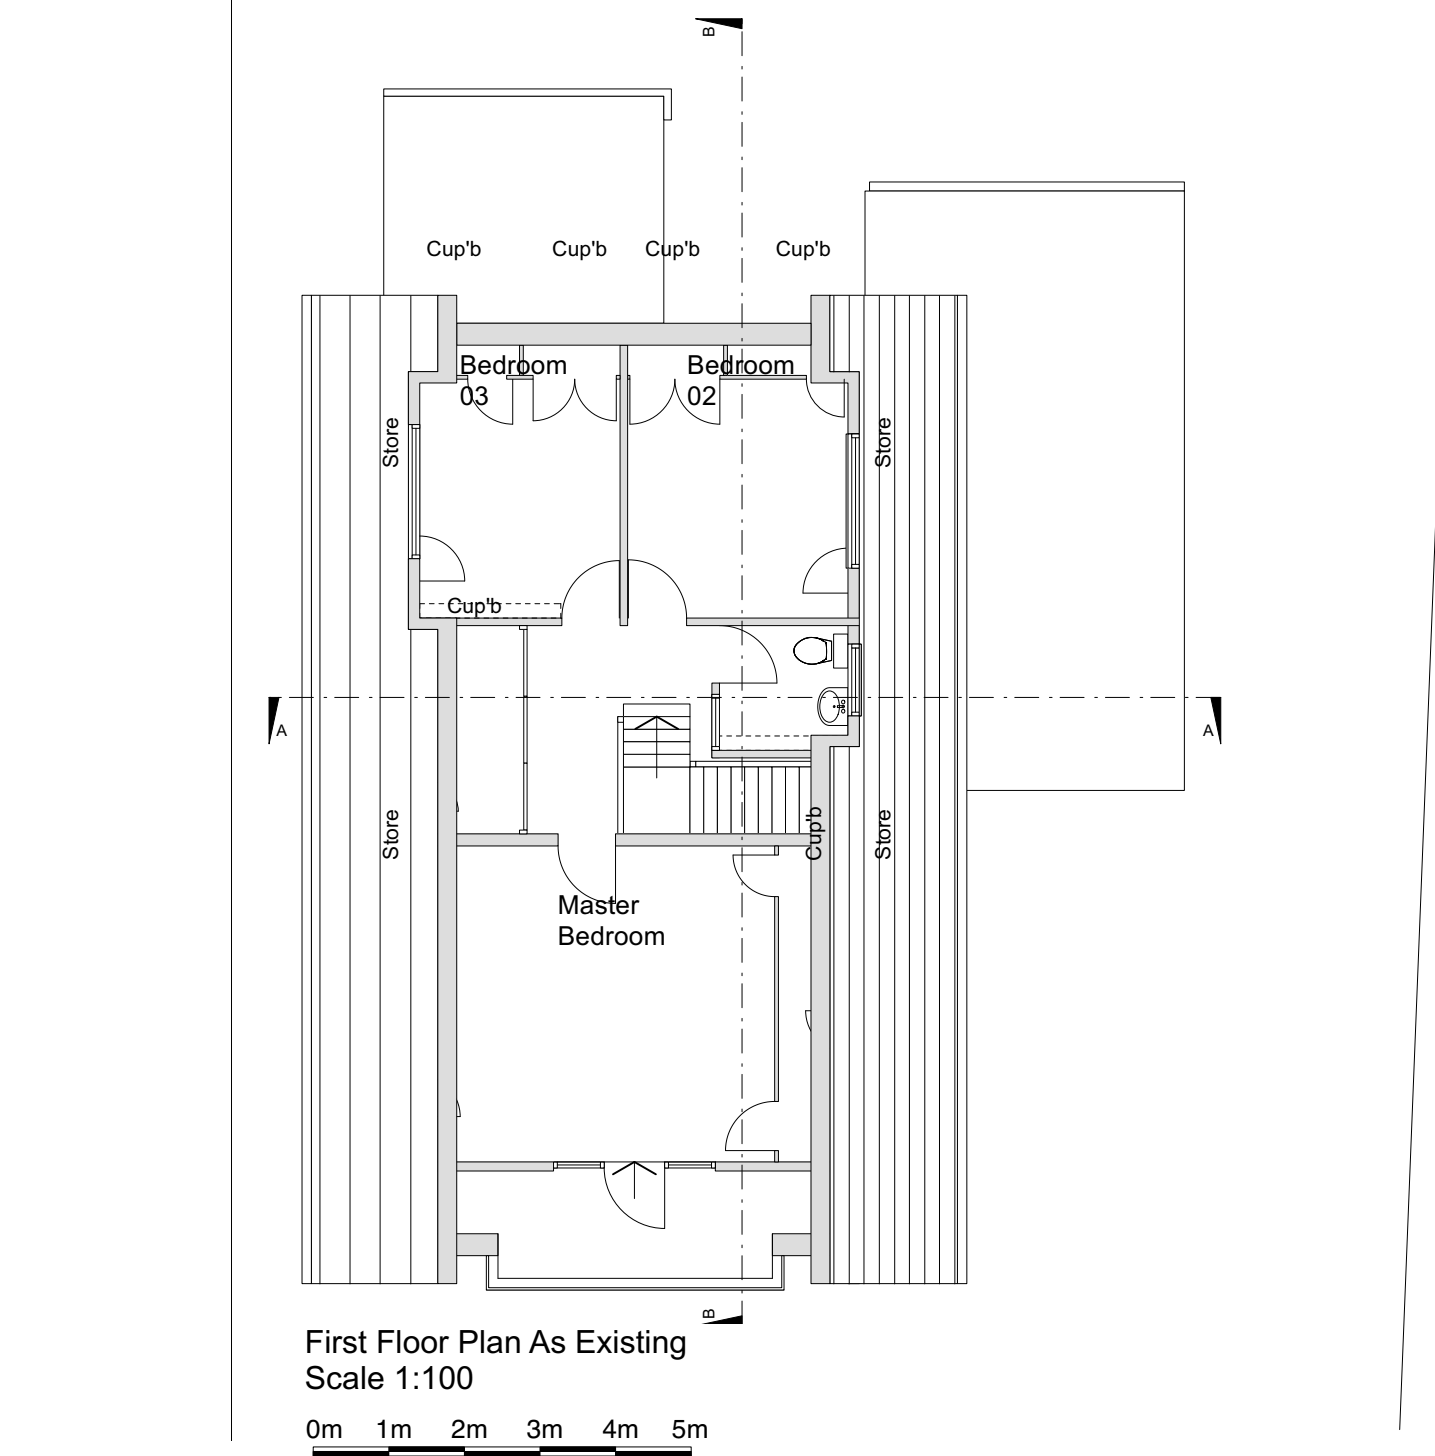
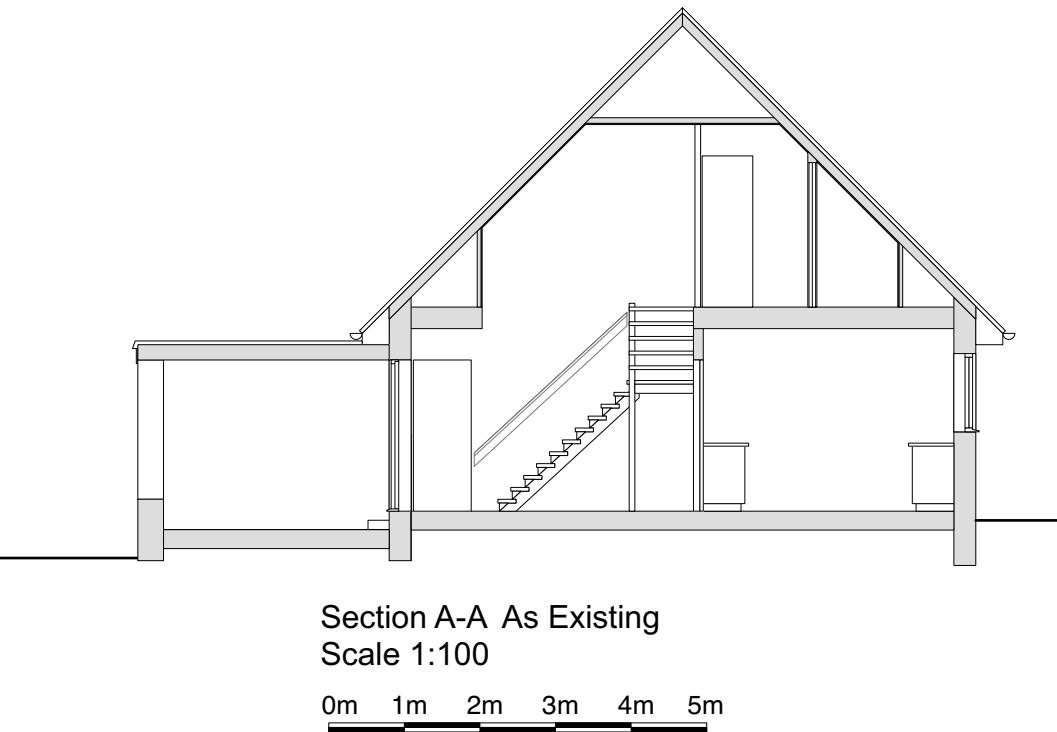


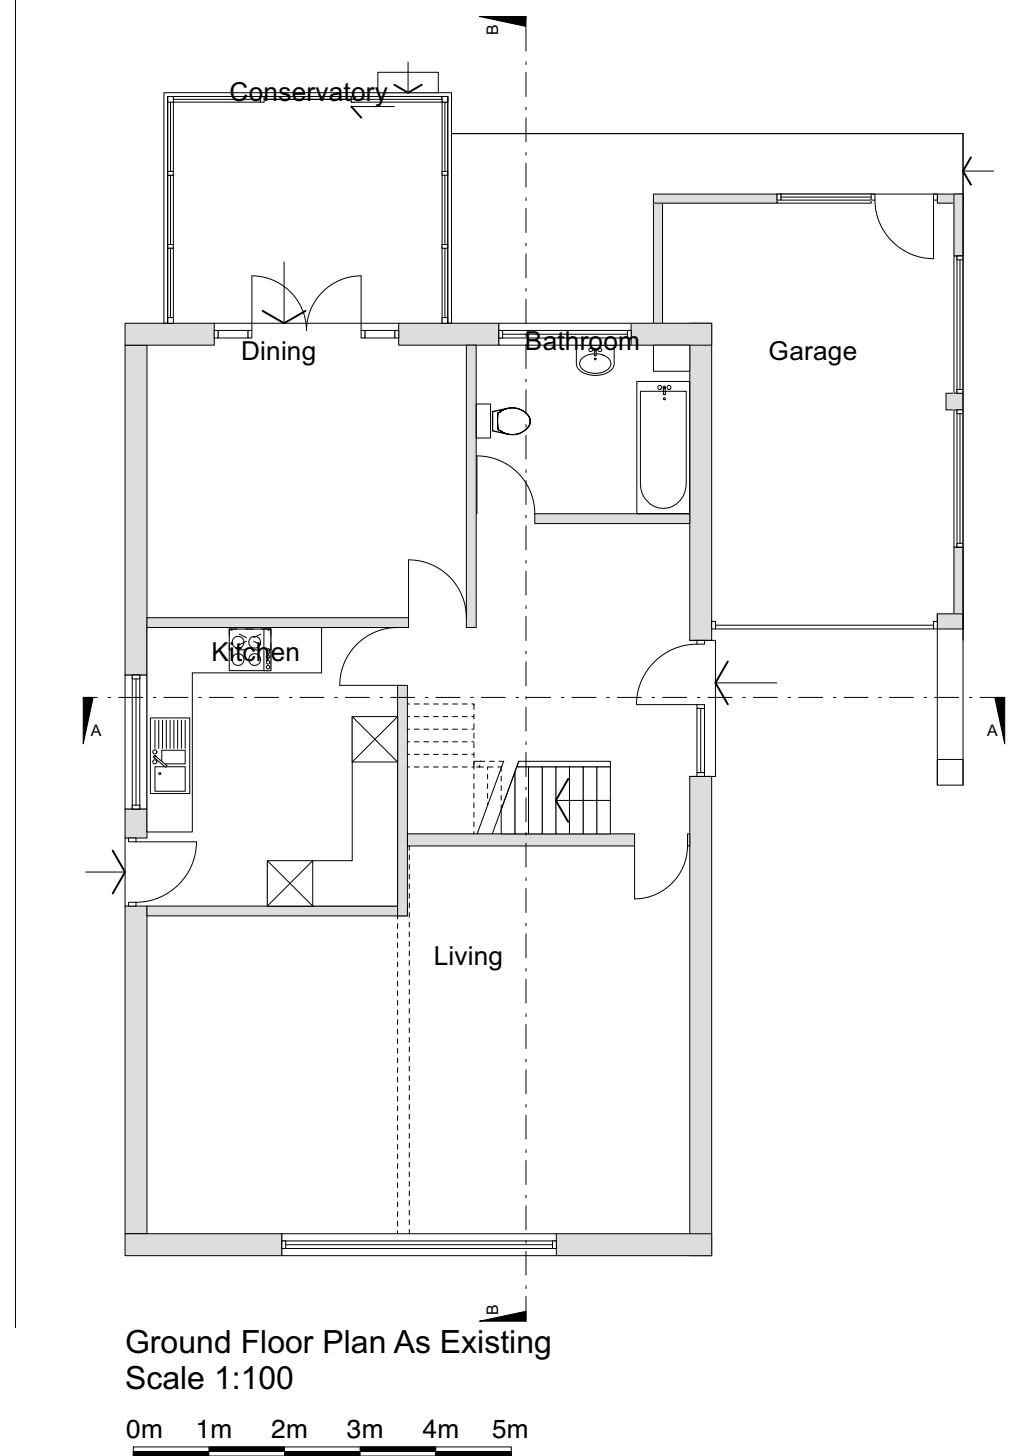

AS EXISTING

NOTES:

Any errors or omissions to be reported to Code L6 immediately.

This drawing and design is the copyright of Code L6 and is not to be used for any purpose without their consent.

rev	details	date
Code L6 Architects Ltd No 2 Warehouse, The Wharf, Sowerby Bridge, HX6 2AG T: 01422 648431 E: info@codeL6.com W: www.CODEL6.com		
Project: 8 Hollybank Avenue WF17 0AQ		
Client: Mr and Mrs Chothia		
Drawing: Plans As Existing		
Date: 03/03/25	Scale: 1:100/1:200/ 1:1250	Size: A1
Drawing Number: 25-006-01		