


All dimensions to be checked on site and the Architects notified of any discrepancies prior to commencement of work.  
All materials and workmanship to relevant British Standards Codes of practice and manufacturers recommendations.

This drawing is copyright

Revision	Date	Description	Initials
----------	------	-------------	----------

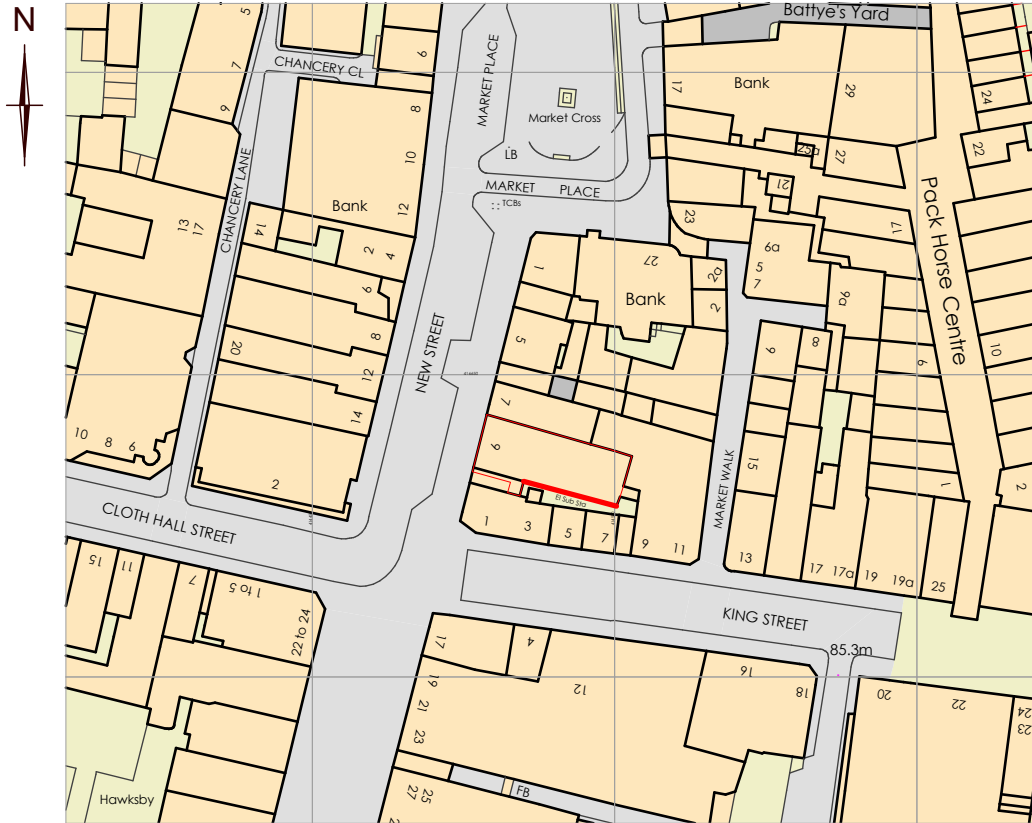

Ordnance Survey, (c) Crown Copyright 2025. All rights reserved. Licence number 100022432



**Ordnance Survey Location Plan**  
Scale 1:1250

Site Area: 225m<sup>2</sup>  
HD1 2AX



**matrixarchitecture ltd**

Matrix Architecture Ltd, 8-9 Brenkley Way,  
Bleazard Business Park, Seaton Burn, NE13 6DS  
T: 0191 2368955 M: 07948 275164  
E: sms@matrixarchitecture.co.uk  
W: www.matrixarchitecture.co.uk



CLIENT	LUXURY LEISURE LTD
JOB TITLE	9 NEW STREET, HUDDERSFIELD, HD1 2AX
SHEET TITLE	ORDNANCE SURVEY LOCATION PLAN

SCALES	1:1250 @ A4
SHEET NUMBER	3599(B)03
REVISION	
DATE	05/06/2025
CHECKED	
DRAWN	S.STEEL