
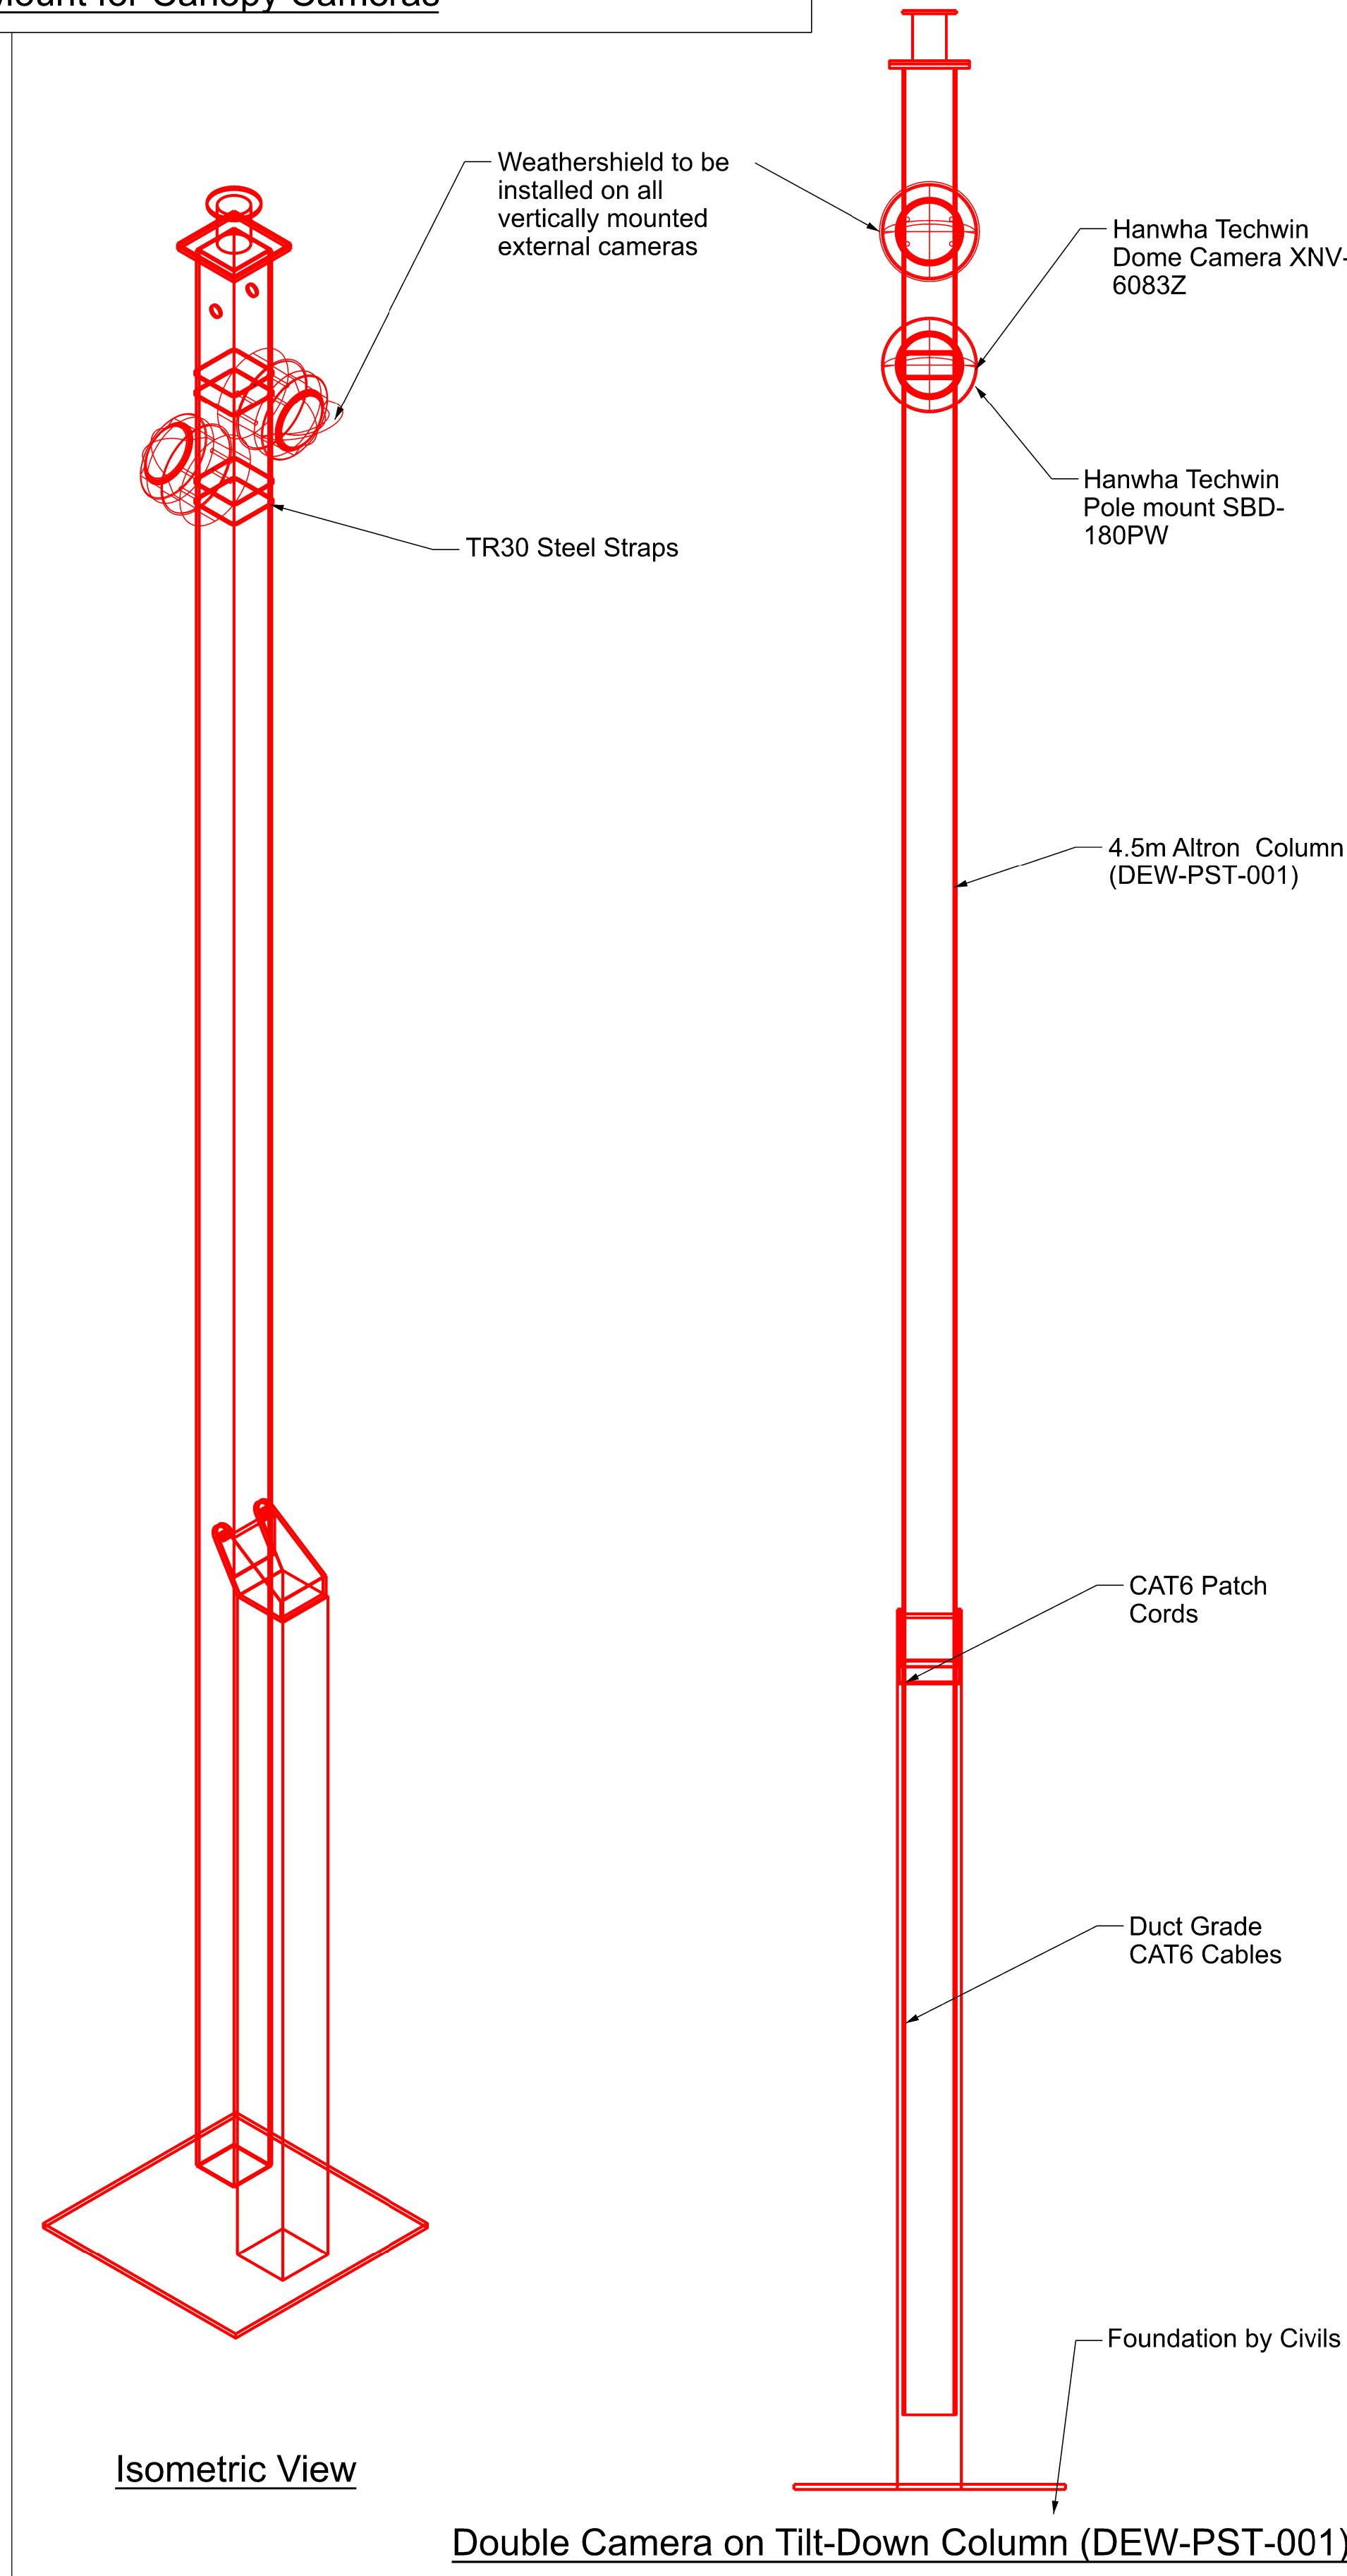
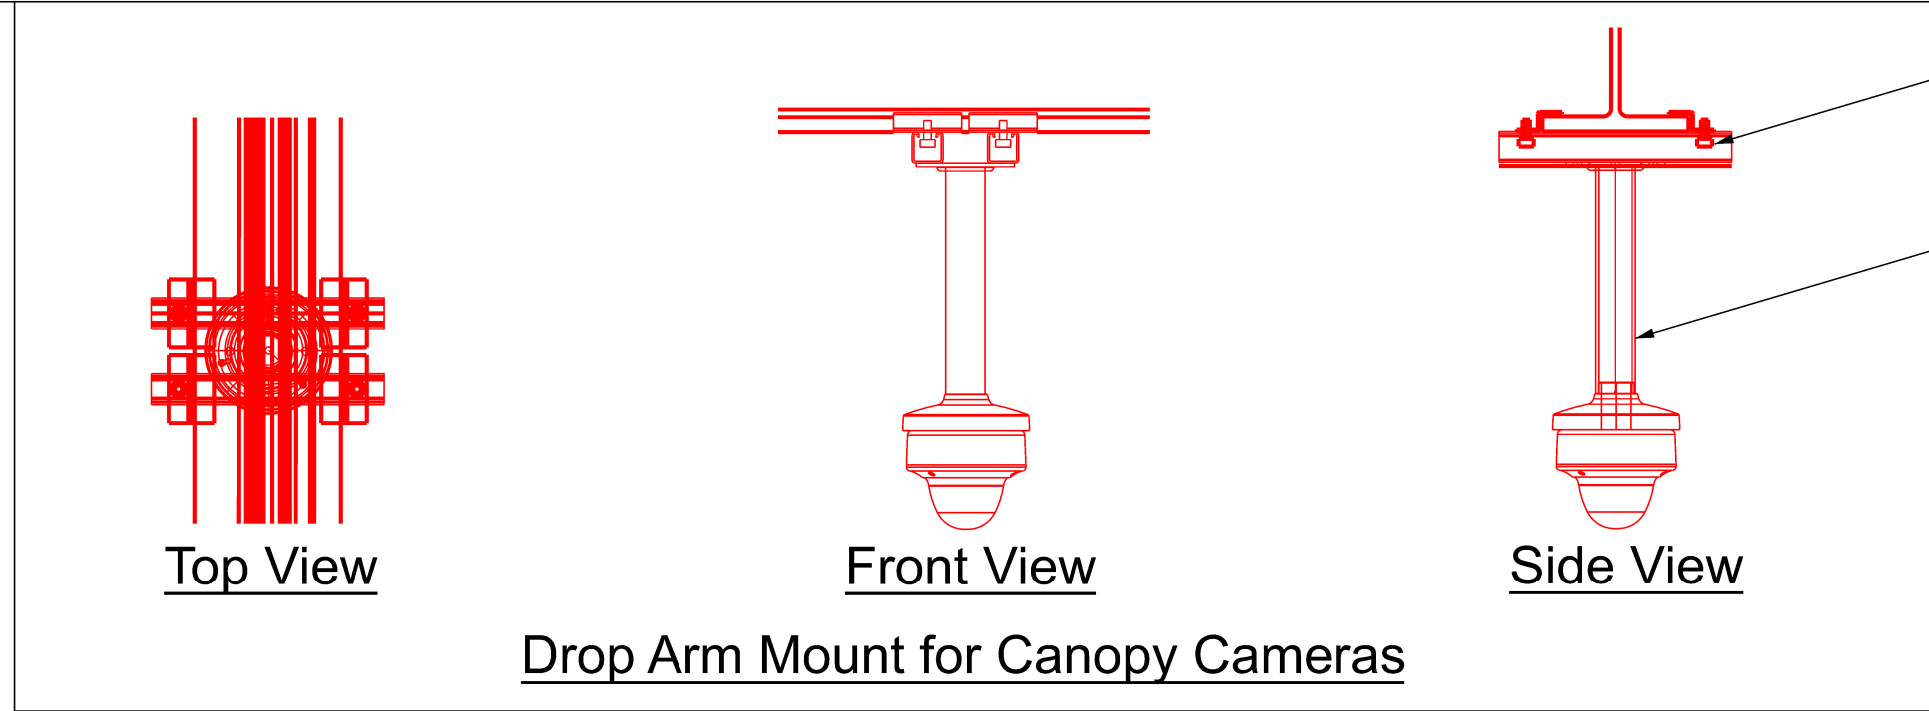
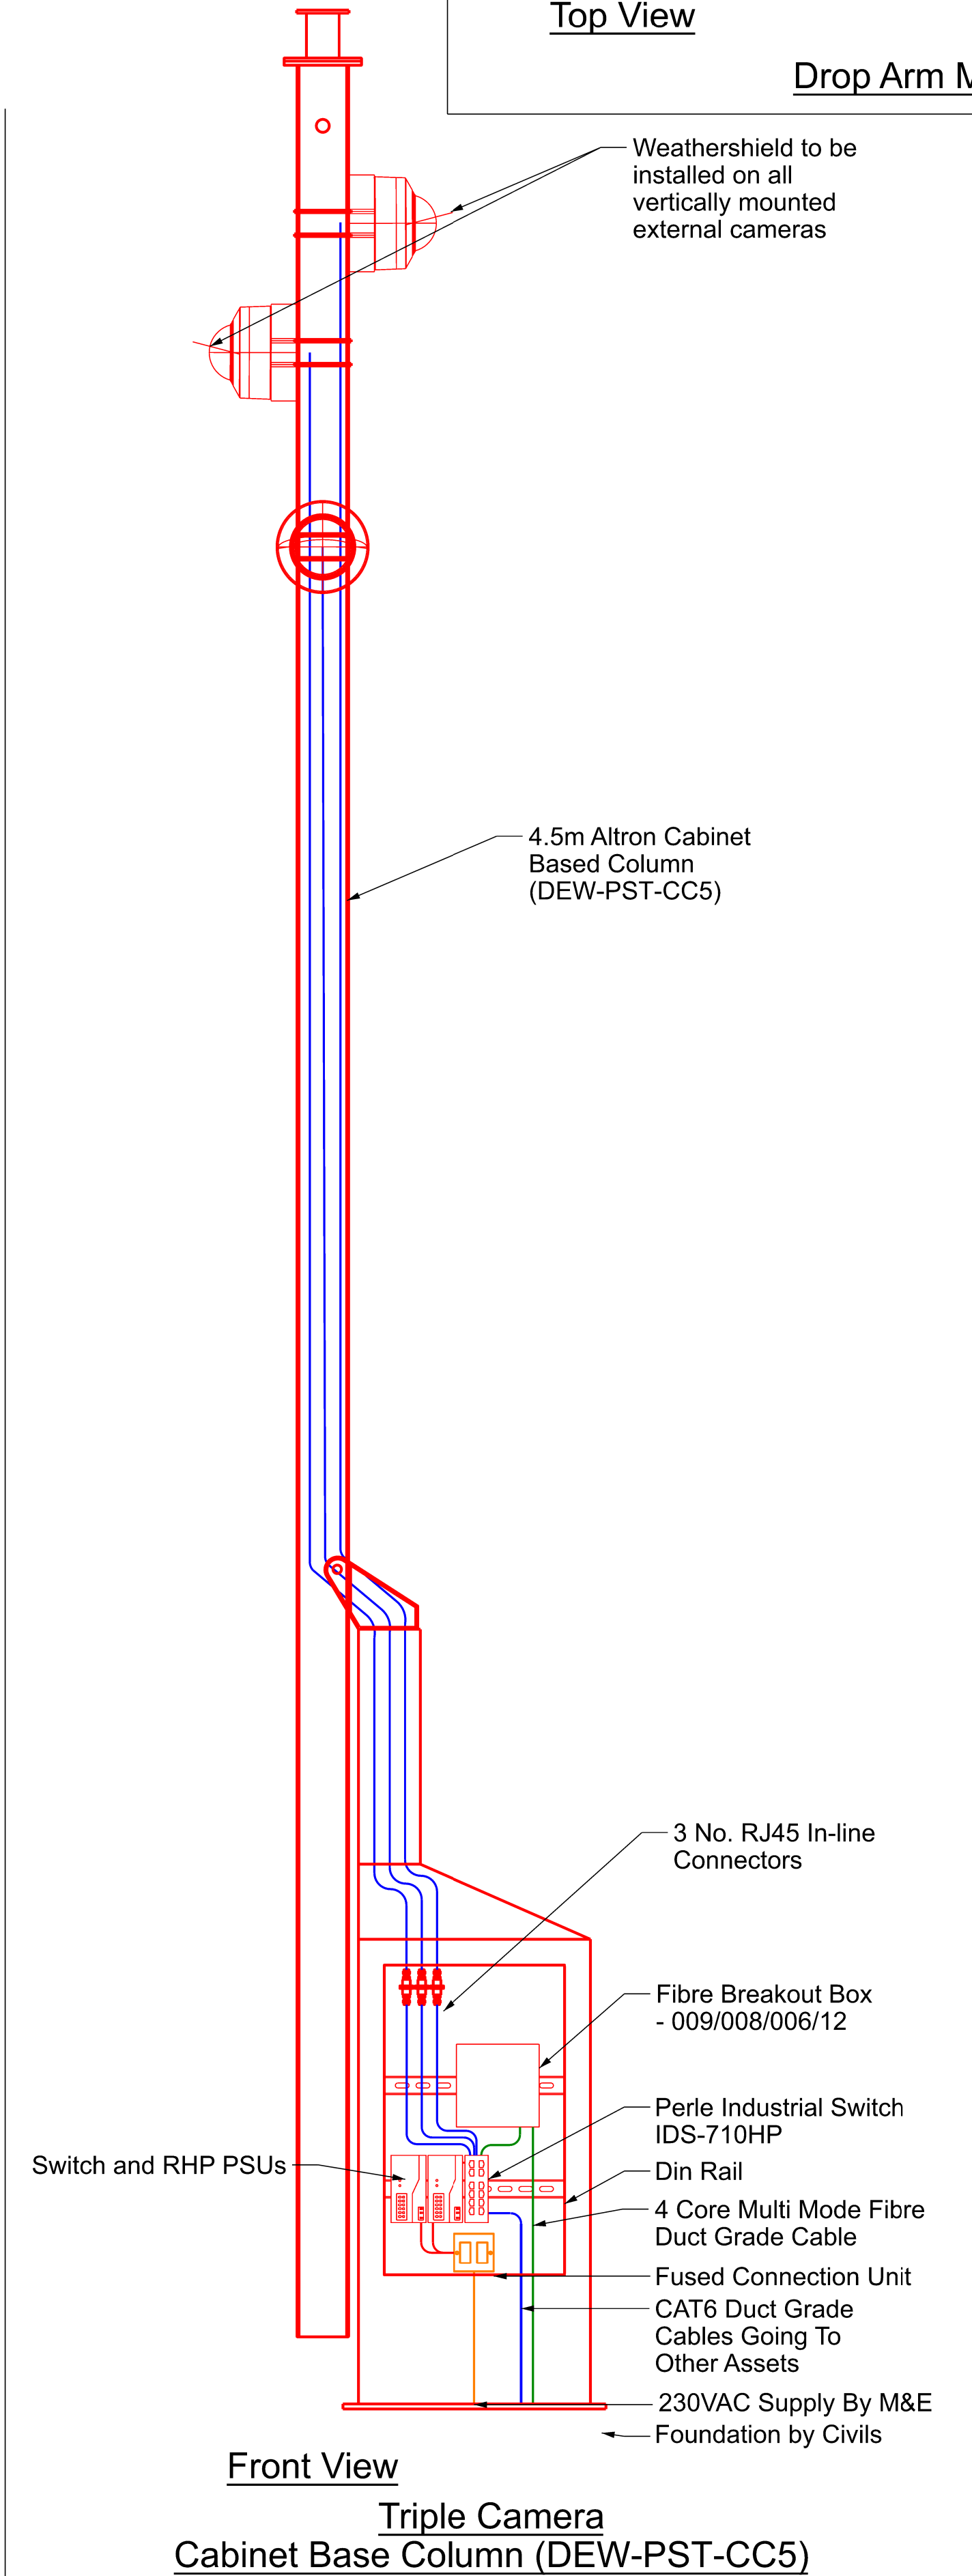


Safety, Health and Environmental Information
For Health and Safety information, refer to discipline specific Project Hazard Record.

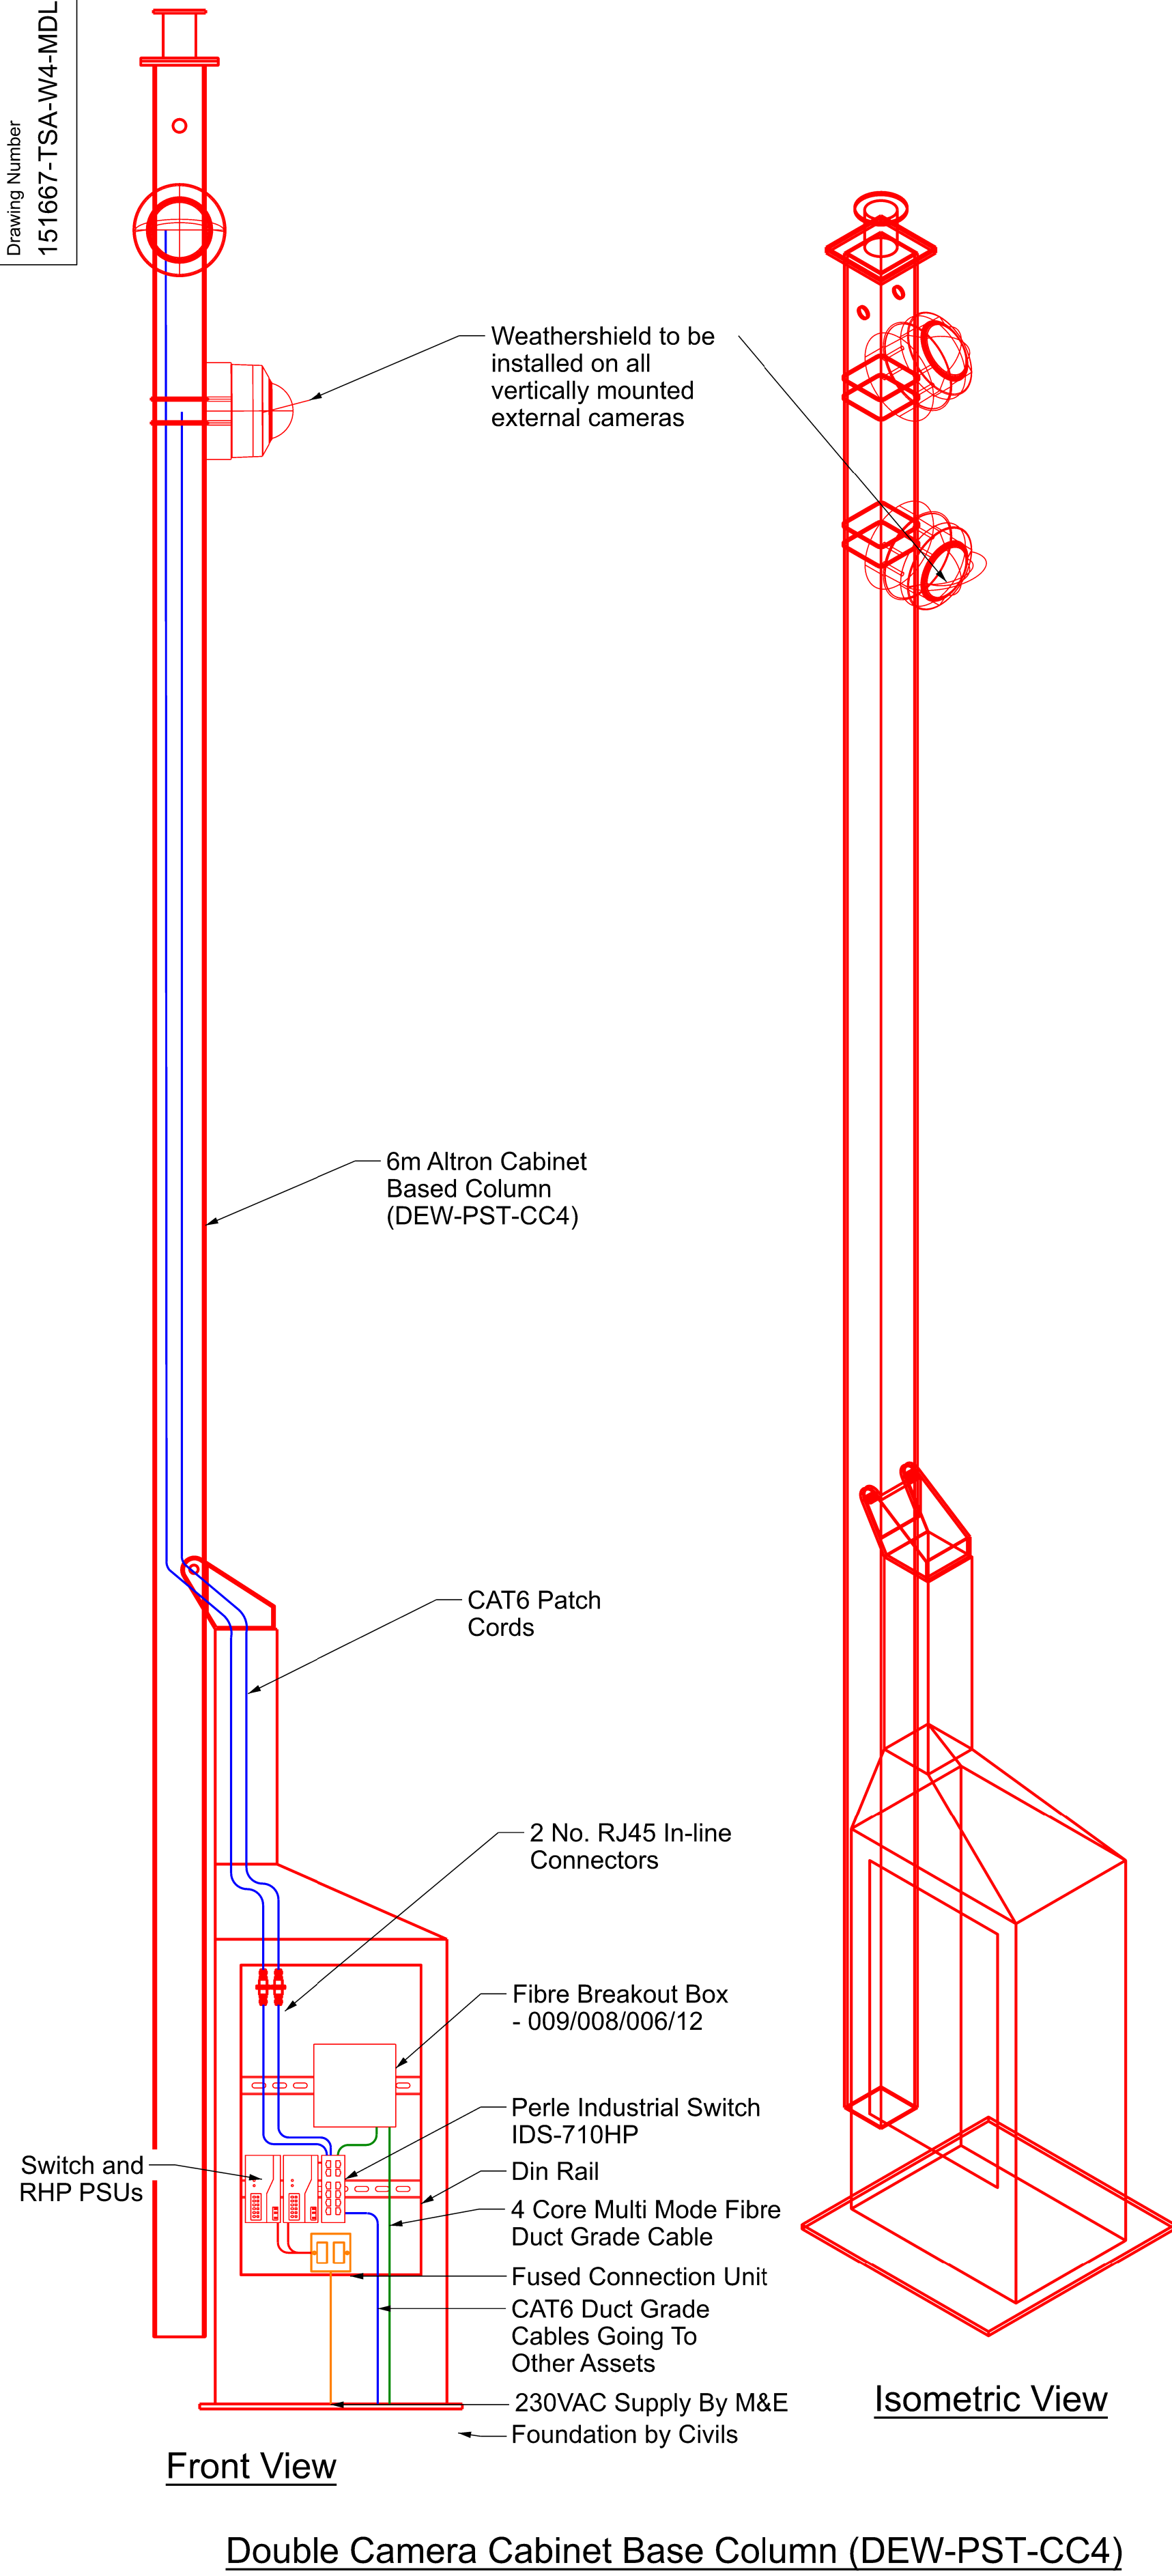

- Legend/Notes**
- Notes:
- All dimensions are in mm unless otherwise specified.
 - Cable entries into camera housings are to be installed with weather proof glands to the manufacturer's specification.
 - Cable ducts shall be sealed with non-curing proprietary sealing compound. Expanding foam shall not be used.
 - For equipment location please refer to General Arrangement drawing 151667-TSA-W4-MDL1-DRG-R-TL-135000.
 - To be read in conjunction with SISS Detailed Design Report 151667-TSA-W4-MDL1-REP-W-TL-000007.

- Legend**
- Proposed
 - To be removed
 - To be modified
 - Existing
 - Ordnance survey data
 - Aerial survey data (LIDAR)
 - Indicative Network Rail land boundary
 - Intervention proposed to create position(s) of safety
 - Proposed future works
 - Temporary works
 - Works by other disciplines
 - Proposed discipline details not the focus of this drawing
 - Passive provision
- Cable Legend**
- 4 Core Fibre Duct Grade Cable
 - CAT6 Duct Grade Cable
 - Incoming Mains Power Cable

OFFICIAL SENSITIVE

	09/09/25	Issue for IDC		EM	SR
	28/11/25	Issue for IDC		EM	SS
P03.2	22/01/26	Issued for DRN		SS	
Rev	Date	Description of Revisions	Drawn	Chkd	Appr
P03	Status				Suitability
Initial Status WIP					S0



Authorised		Signed		Date	
Contractor(s)					
TRU West Alliance					
Location					
Type		CAD Drawing		Sub-type Detail	
Role		Rail Engineering		Sub-Role Telecommunications and SCADA	
Zone		None			
Phasing		Proposed		Grip Stage GRIP 5	
Project					
Transpennine Route Upgrade					
Contract No.					
151667					
Contract Title					
TRU - West of Leeds					
Drawing Title					
Dewsbury Station					
SISS Telecoms					
VSS Installation 1 of 2					
Designed		E.Miles		Signed	
Drawn		S.Sammarco		Date 22/01/26	
Checked				Signed	
Approved				Date	
Scale(s)		ELR & Mileage		Date	
NTS		33.1406		to 33.1406	
Alternative Reference				Sheet	
				1 of 2	
Drawing Number				Revision	
151667-TSA-W4-MDL1-DRG-R-TL-135021				P03.2	