


All measurements are to be checked on-site for validation and authenticity with layouts indicative only

No amendments or copies are to be produced without prior consent from Rapleys LLP. Do not scale from drawing

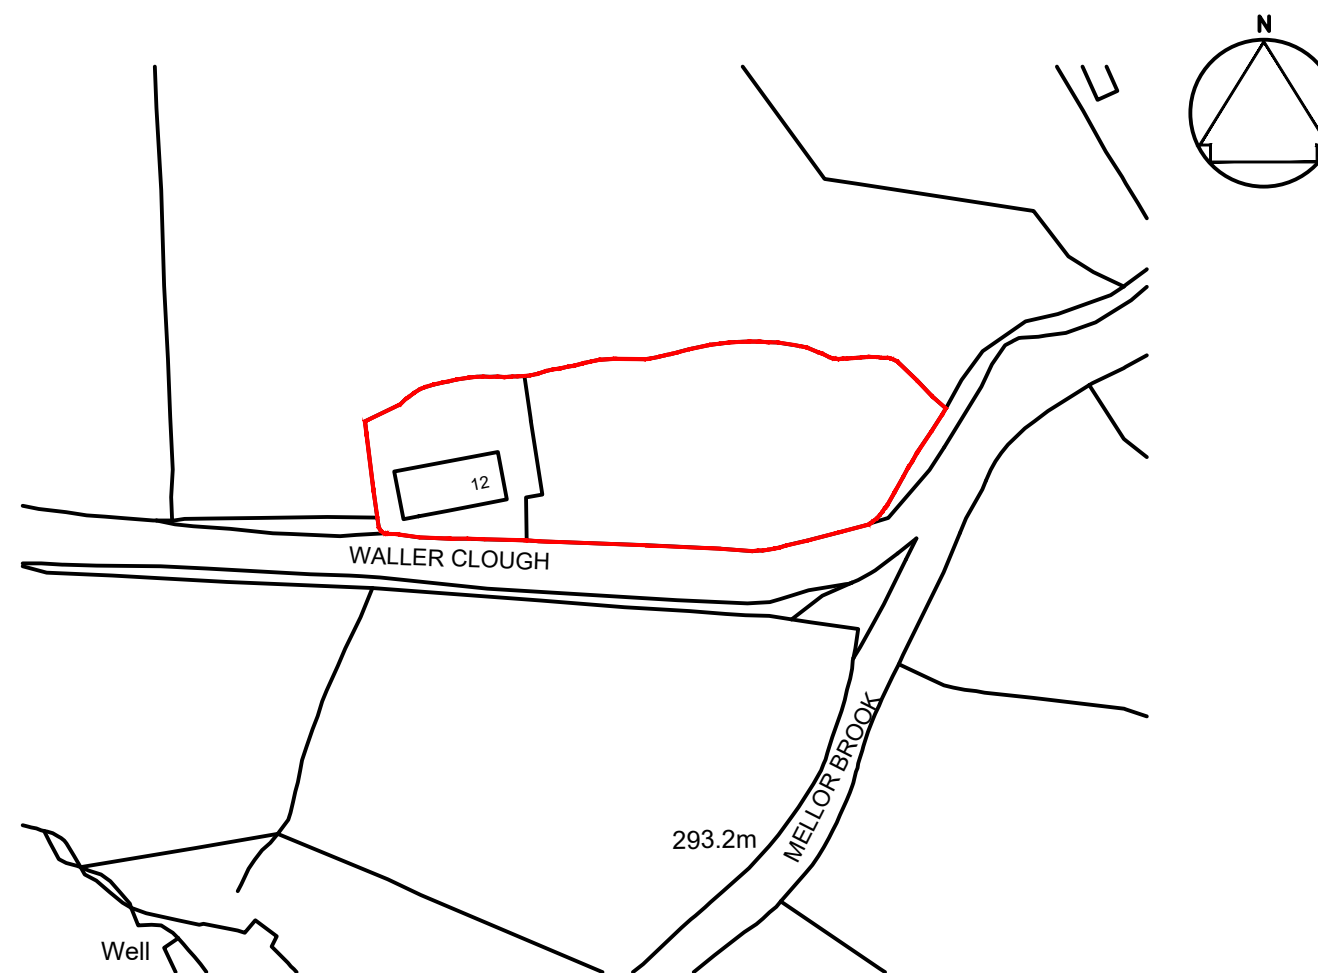

01 LOCATION PLAN  
003 1:1250

Scale 1:1250  
0 25 50 100

Job Title  
12 WALLER CLOUGH  
HD7 4NN

Drawing Title  
WINDOW AND DOOR  
REPLACEMENT

LOCATION PLAN

Scale 1:1250 @ A3 Date JAN 2026 Drawn AM

**RAPLEYS**

RAPLEYS LLP  
York House, York Street  
Manchester M2 3BB  
www.rapleys.com

DRAWING NO:  
SW-RAP-DR-LP-XX-003