


SCALE DRAWING FRONT ELEVATION (SDFE)

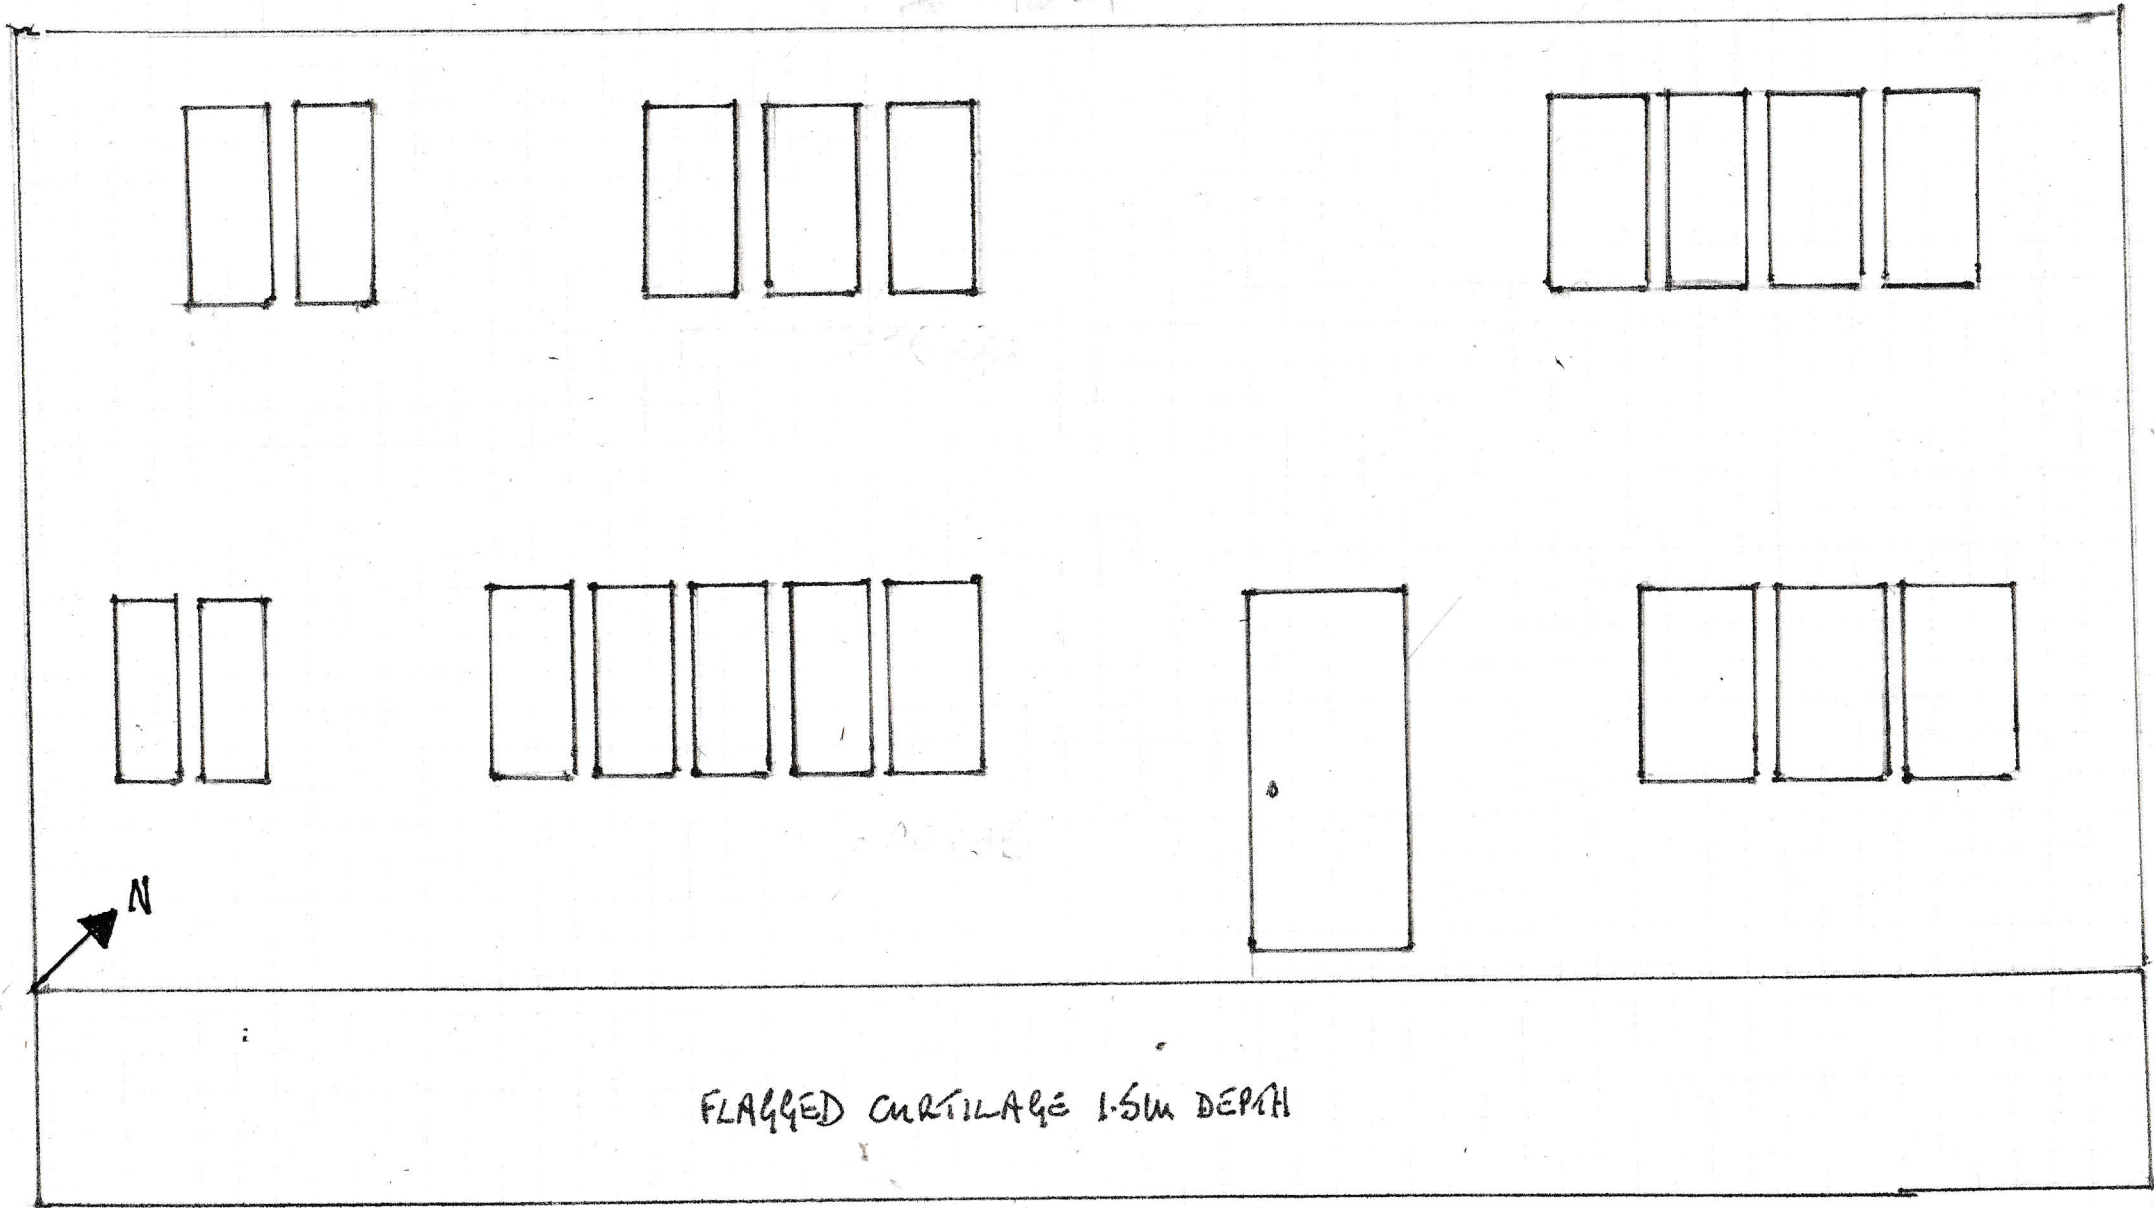

FLAGGED CURTILAGE 1.5M DEPTH