




Proposed Front Elevation (North west) 1:100



Proposed Rear Elevation (South east) 1:100



Proposed Side Elevation (South west) 1:100

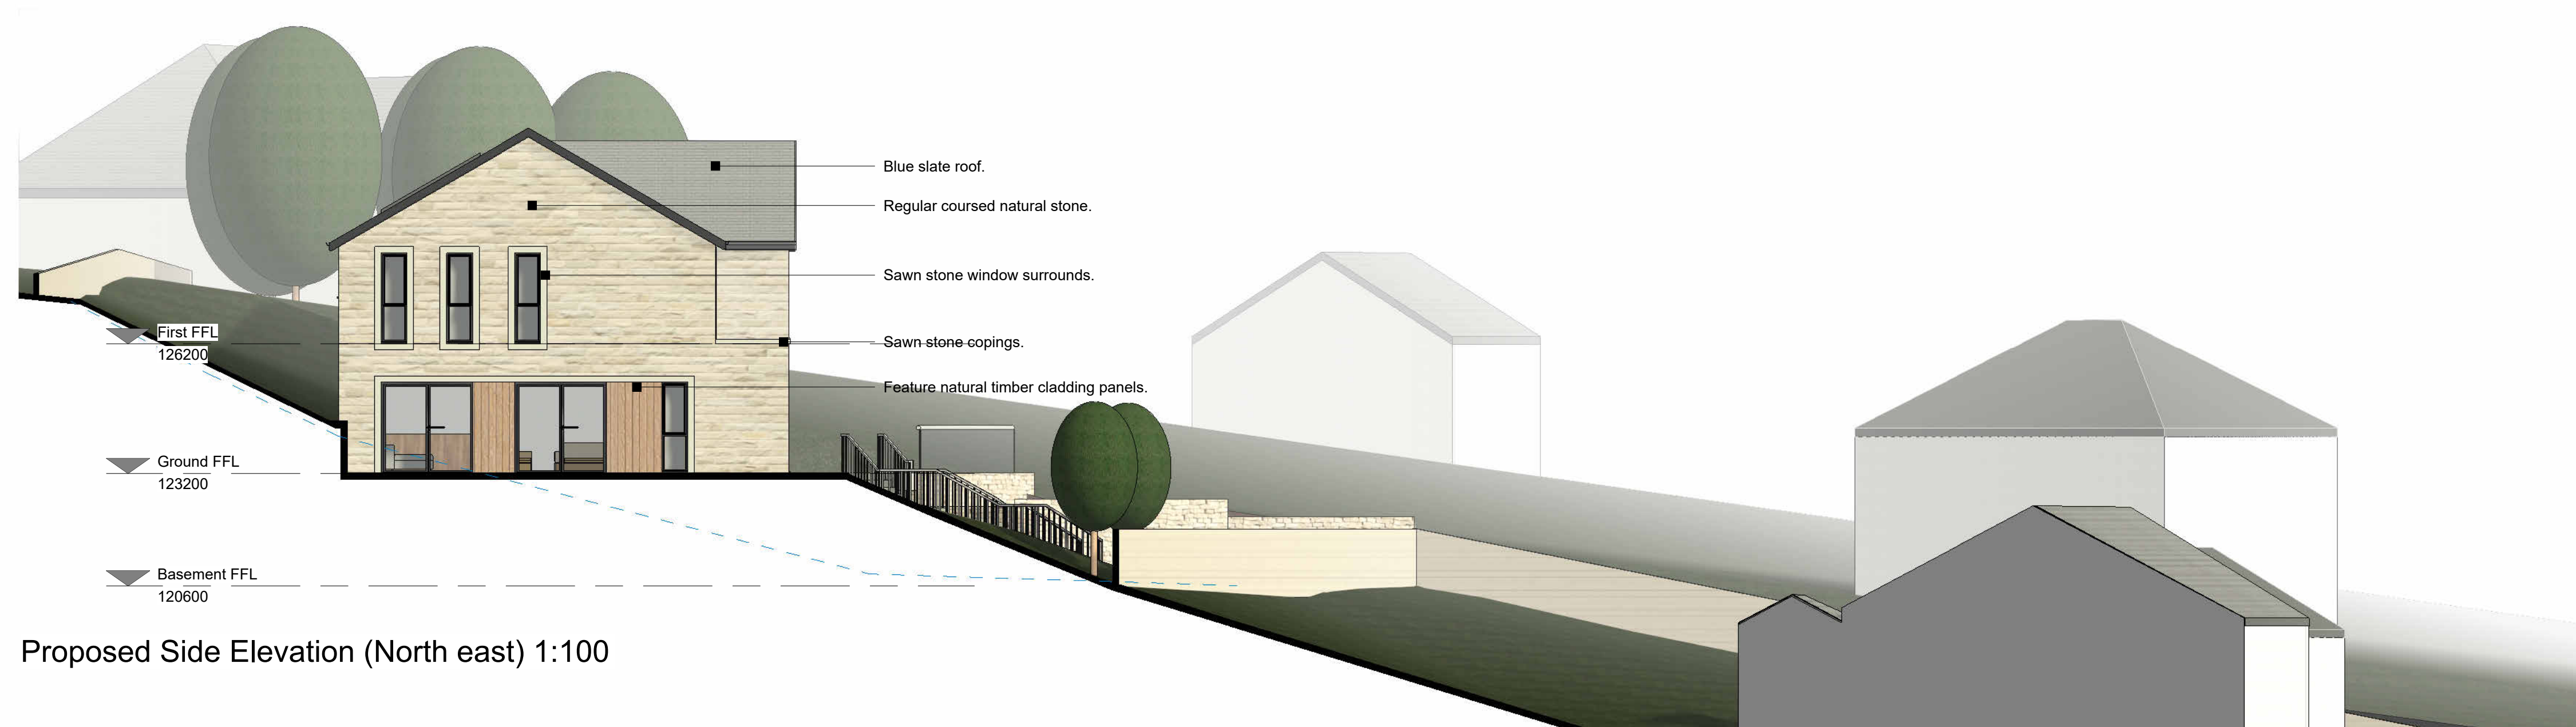

Proposed Side Elevation (North east) 1:100