
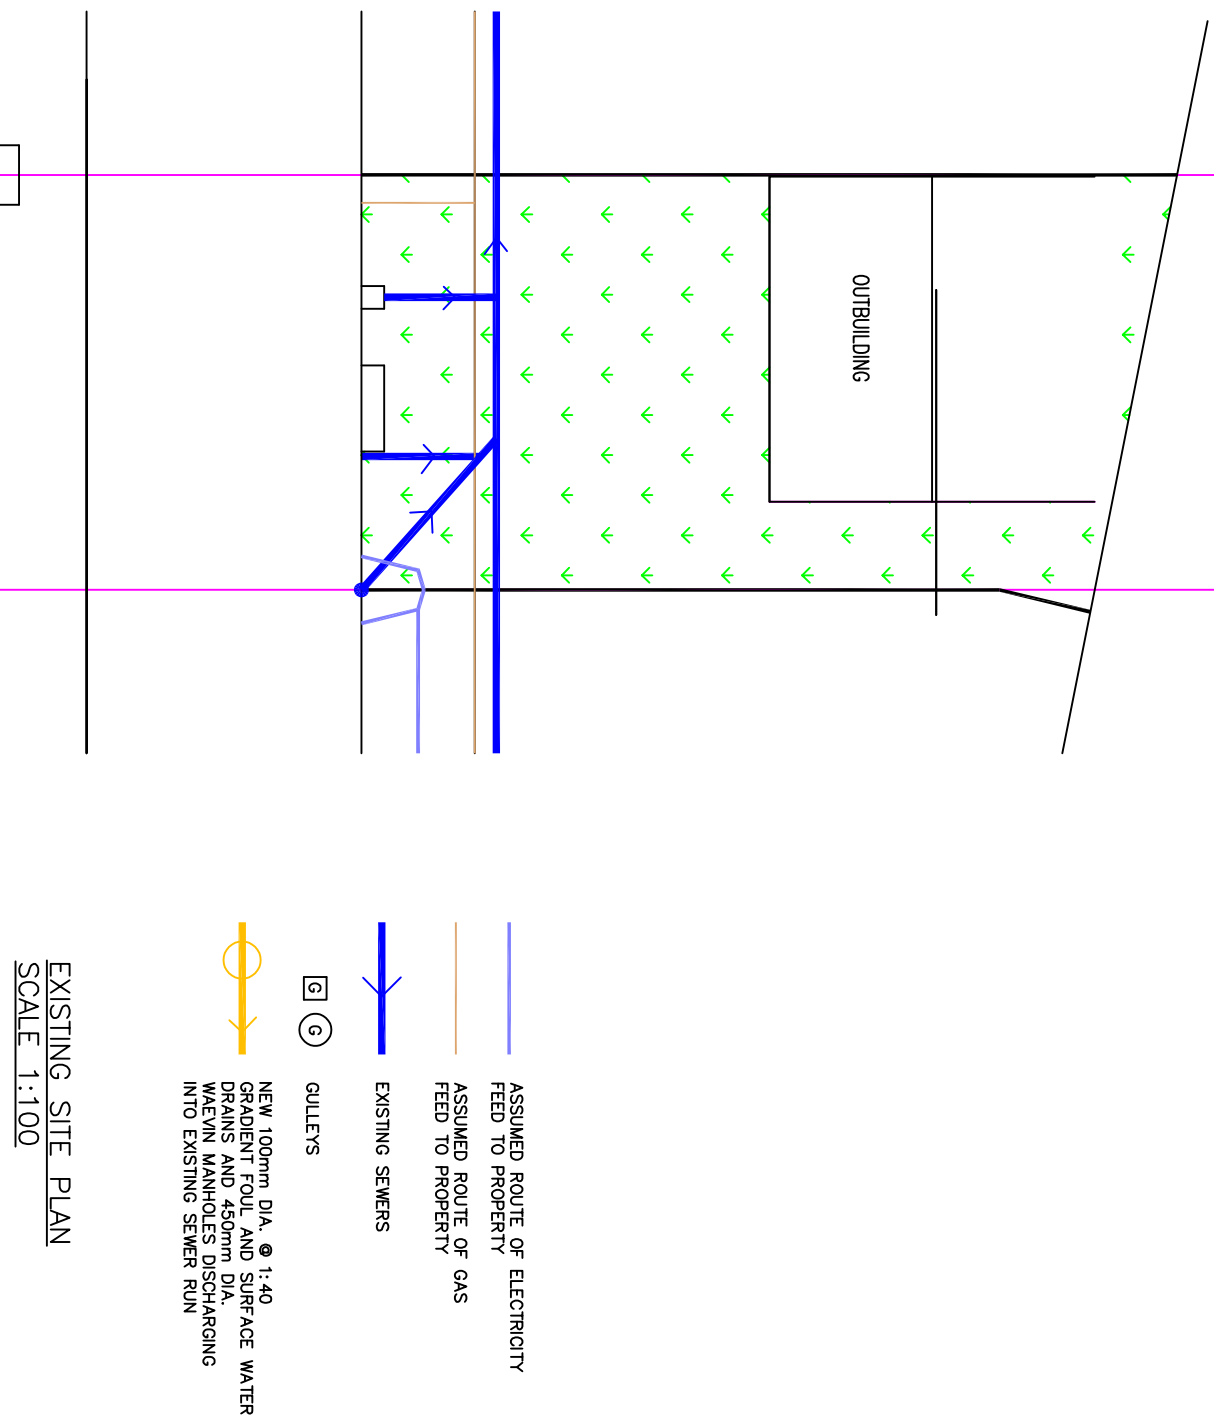
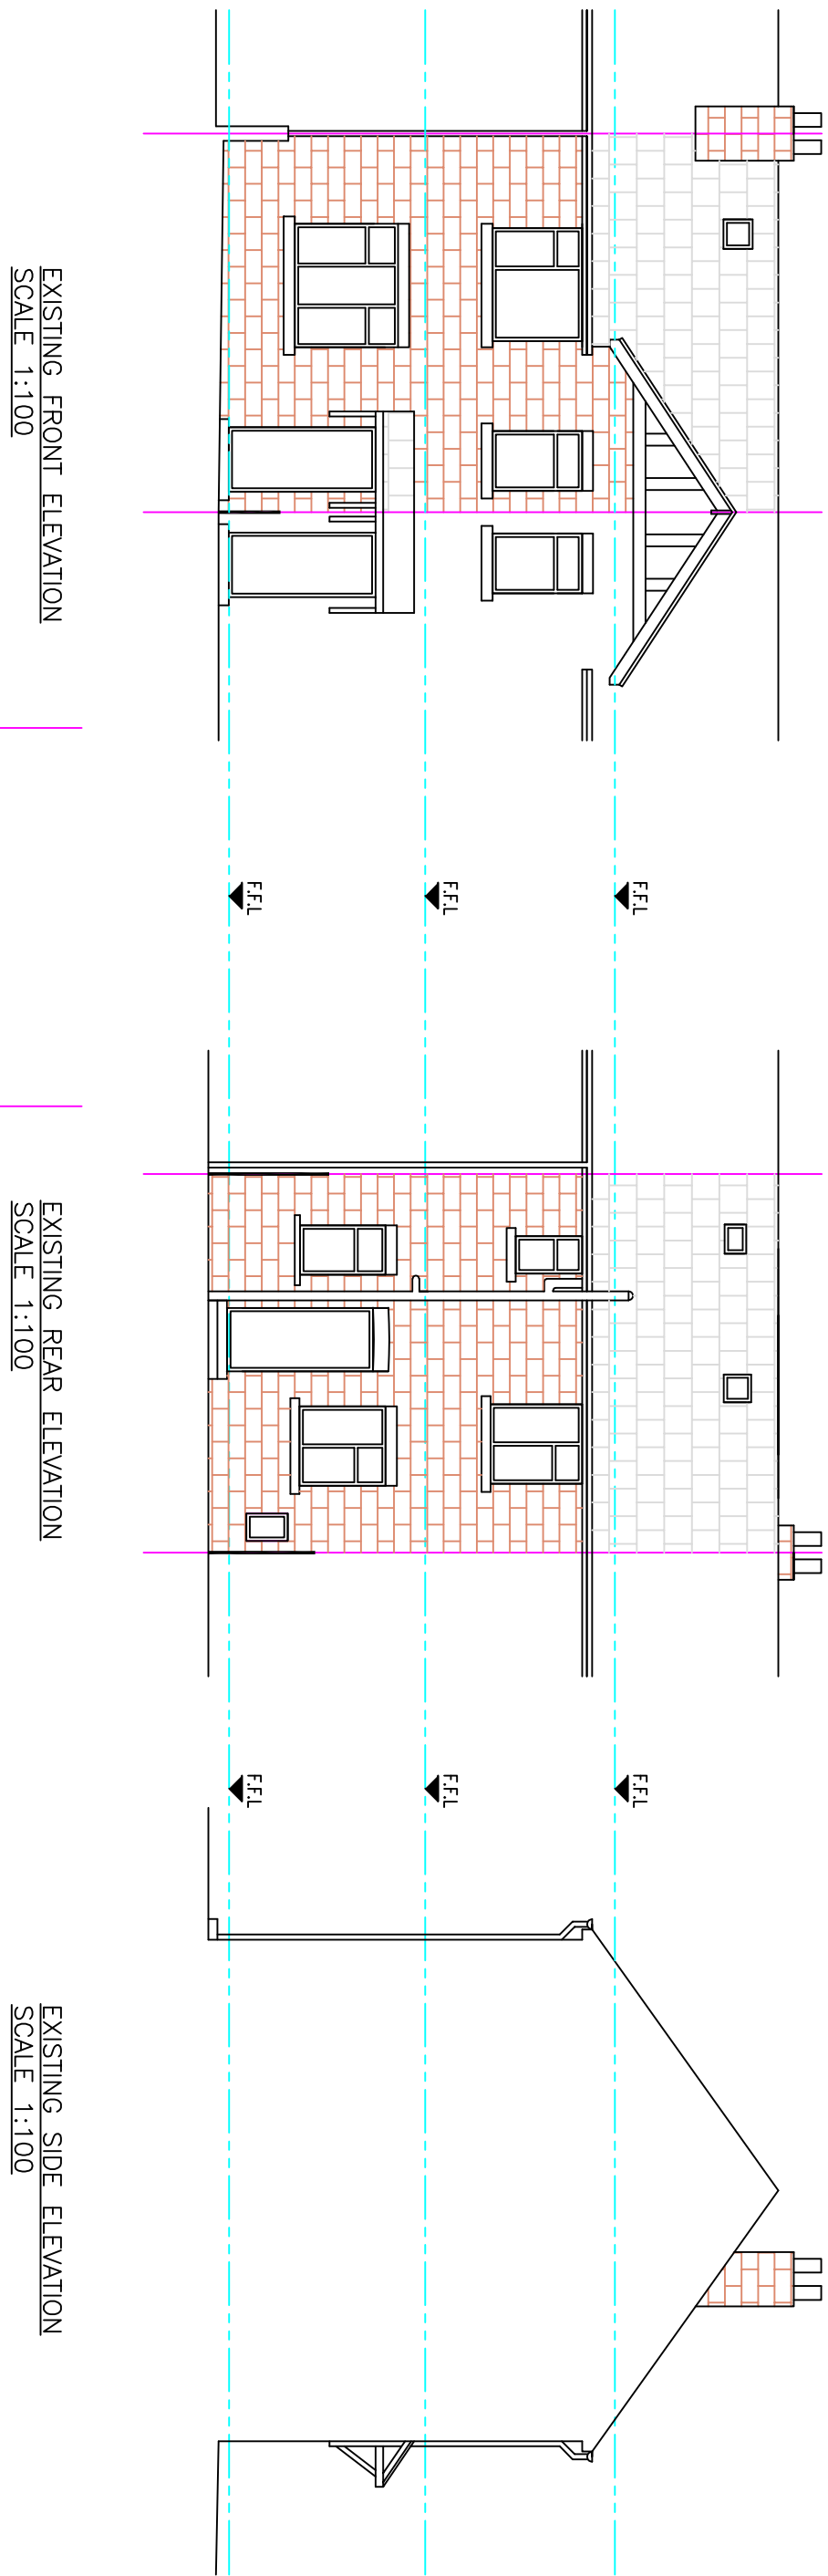
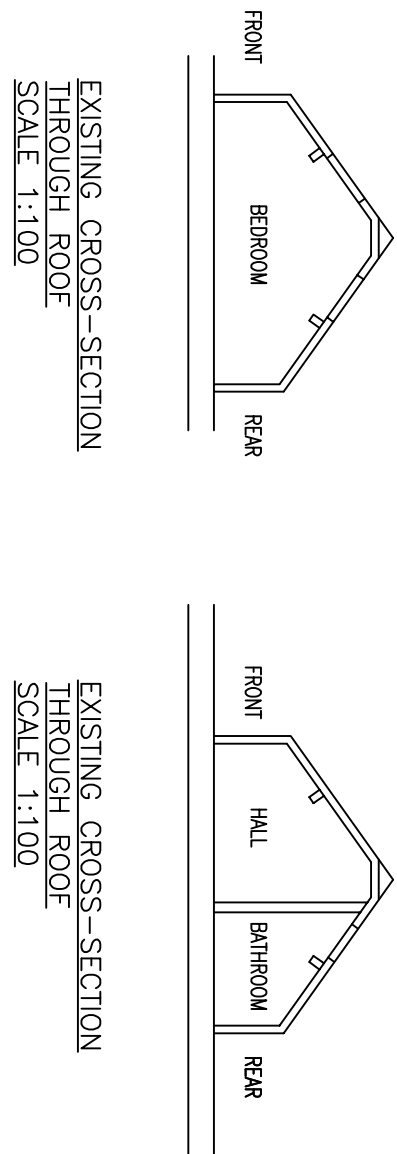


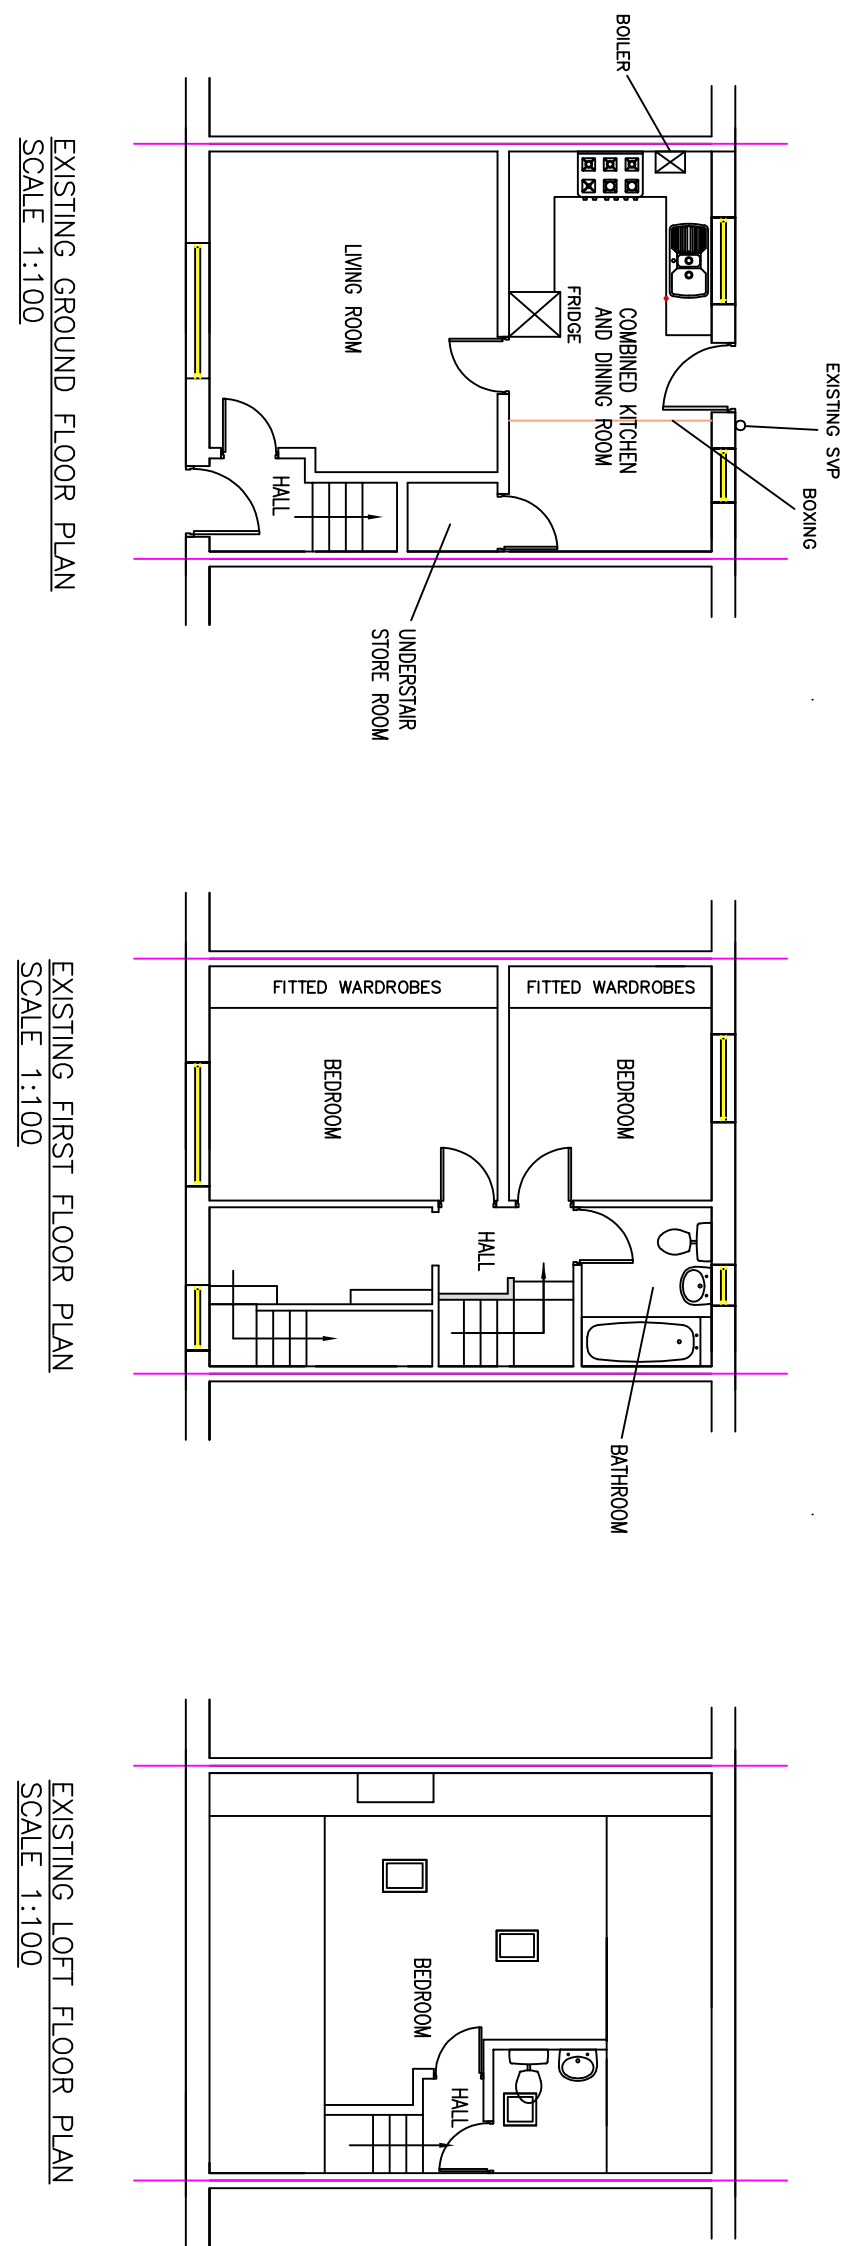

NOTE – THIS DRAWING IS FOR PLANNING PURPOSES ONLY – FURTHER DETAILED DRAWINGS WILL BE REQUIRED AS PART OF A BUILDING REGULATIONS APPLICATION.

NOTE – DO NOT SCALE OFF DRAWING. DIMENSIONS TO BE CONFIRMED ON SITE

ALL DIMENSIONS IN MM

Revisions		Planning Application for:	
Date	Mar 2025	Borch, Rear Extension and Dormers 40 Parker Road, Dewsbury	
		Drawing Title:	
		Existing Plans and Elevations	
		Drawing No: S01	
		Rev	
		Scale: As shown	
		Paper Size: A1	