

**DEMOLITION OF EXISTING DWELLING AND ERECTION OF 4 DWELLINGS**

**11 WOOD STREET, SKELMANTHORPE HD8 9BN**


**APP NO: 2024/62/91934/E**

**CONDITION 12 – REPLACEMENT PLANTING SCHEDULE**

# Landscaping Schedule

- Shrub Schedule**
1. *Cyrtus Fraeox 'Albur'*
  2. *Lonicera Nillda 'Silver Beauty'*
  3. *Hypocitricum Moserianum*
  4. *Ceanothus thyrsiflorus 'Reppens'*
  5. *Lonicera Nillda 'Silver Beauty'*
  6. *Lonicera Nillda 'Silver Beauty'*
  7. *Lonicera Nillda 'Silver Beauty'*
  8. *Cyrtus Fraeox 'Albur'*
  9. *Cyrtus Fraeox 'Albur'*
  10. *Lonicera Nillda 'Silver Beauty'*
  11. *Hypocitricum Moserianum*
  12. *Spiraea Bumalda 'Gold Flame'*
  13. *Hedera Helix 'Glacier'*
  14. *Cyrtus Fraeox 'Albur'*
  15. *Regus Strychna*
  16. *Ficus macrocarpaus 'Reiflandfeller' Hedging*
  17. *Pyrus laurocarpaus 'Reiflandfeller' Hedging*
  18. *Pyrus laurocarpaus 'Reiflandfeller' Hedging*
- Tree Schedule**
- bn - *Betula Nigra*
  - cb - *Carpinus Betula*
  - sh - *Sorbus Lilloica 'Henk Vink'*
  - sa - *Sorbus Arnoldiana*
  - le - *Lilja Cordata*
  - op - *Acer Pseudoplatanus*

410740N

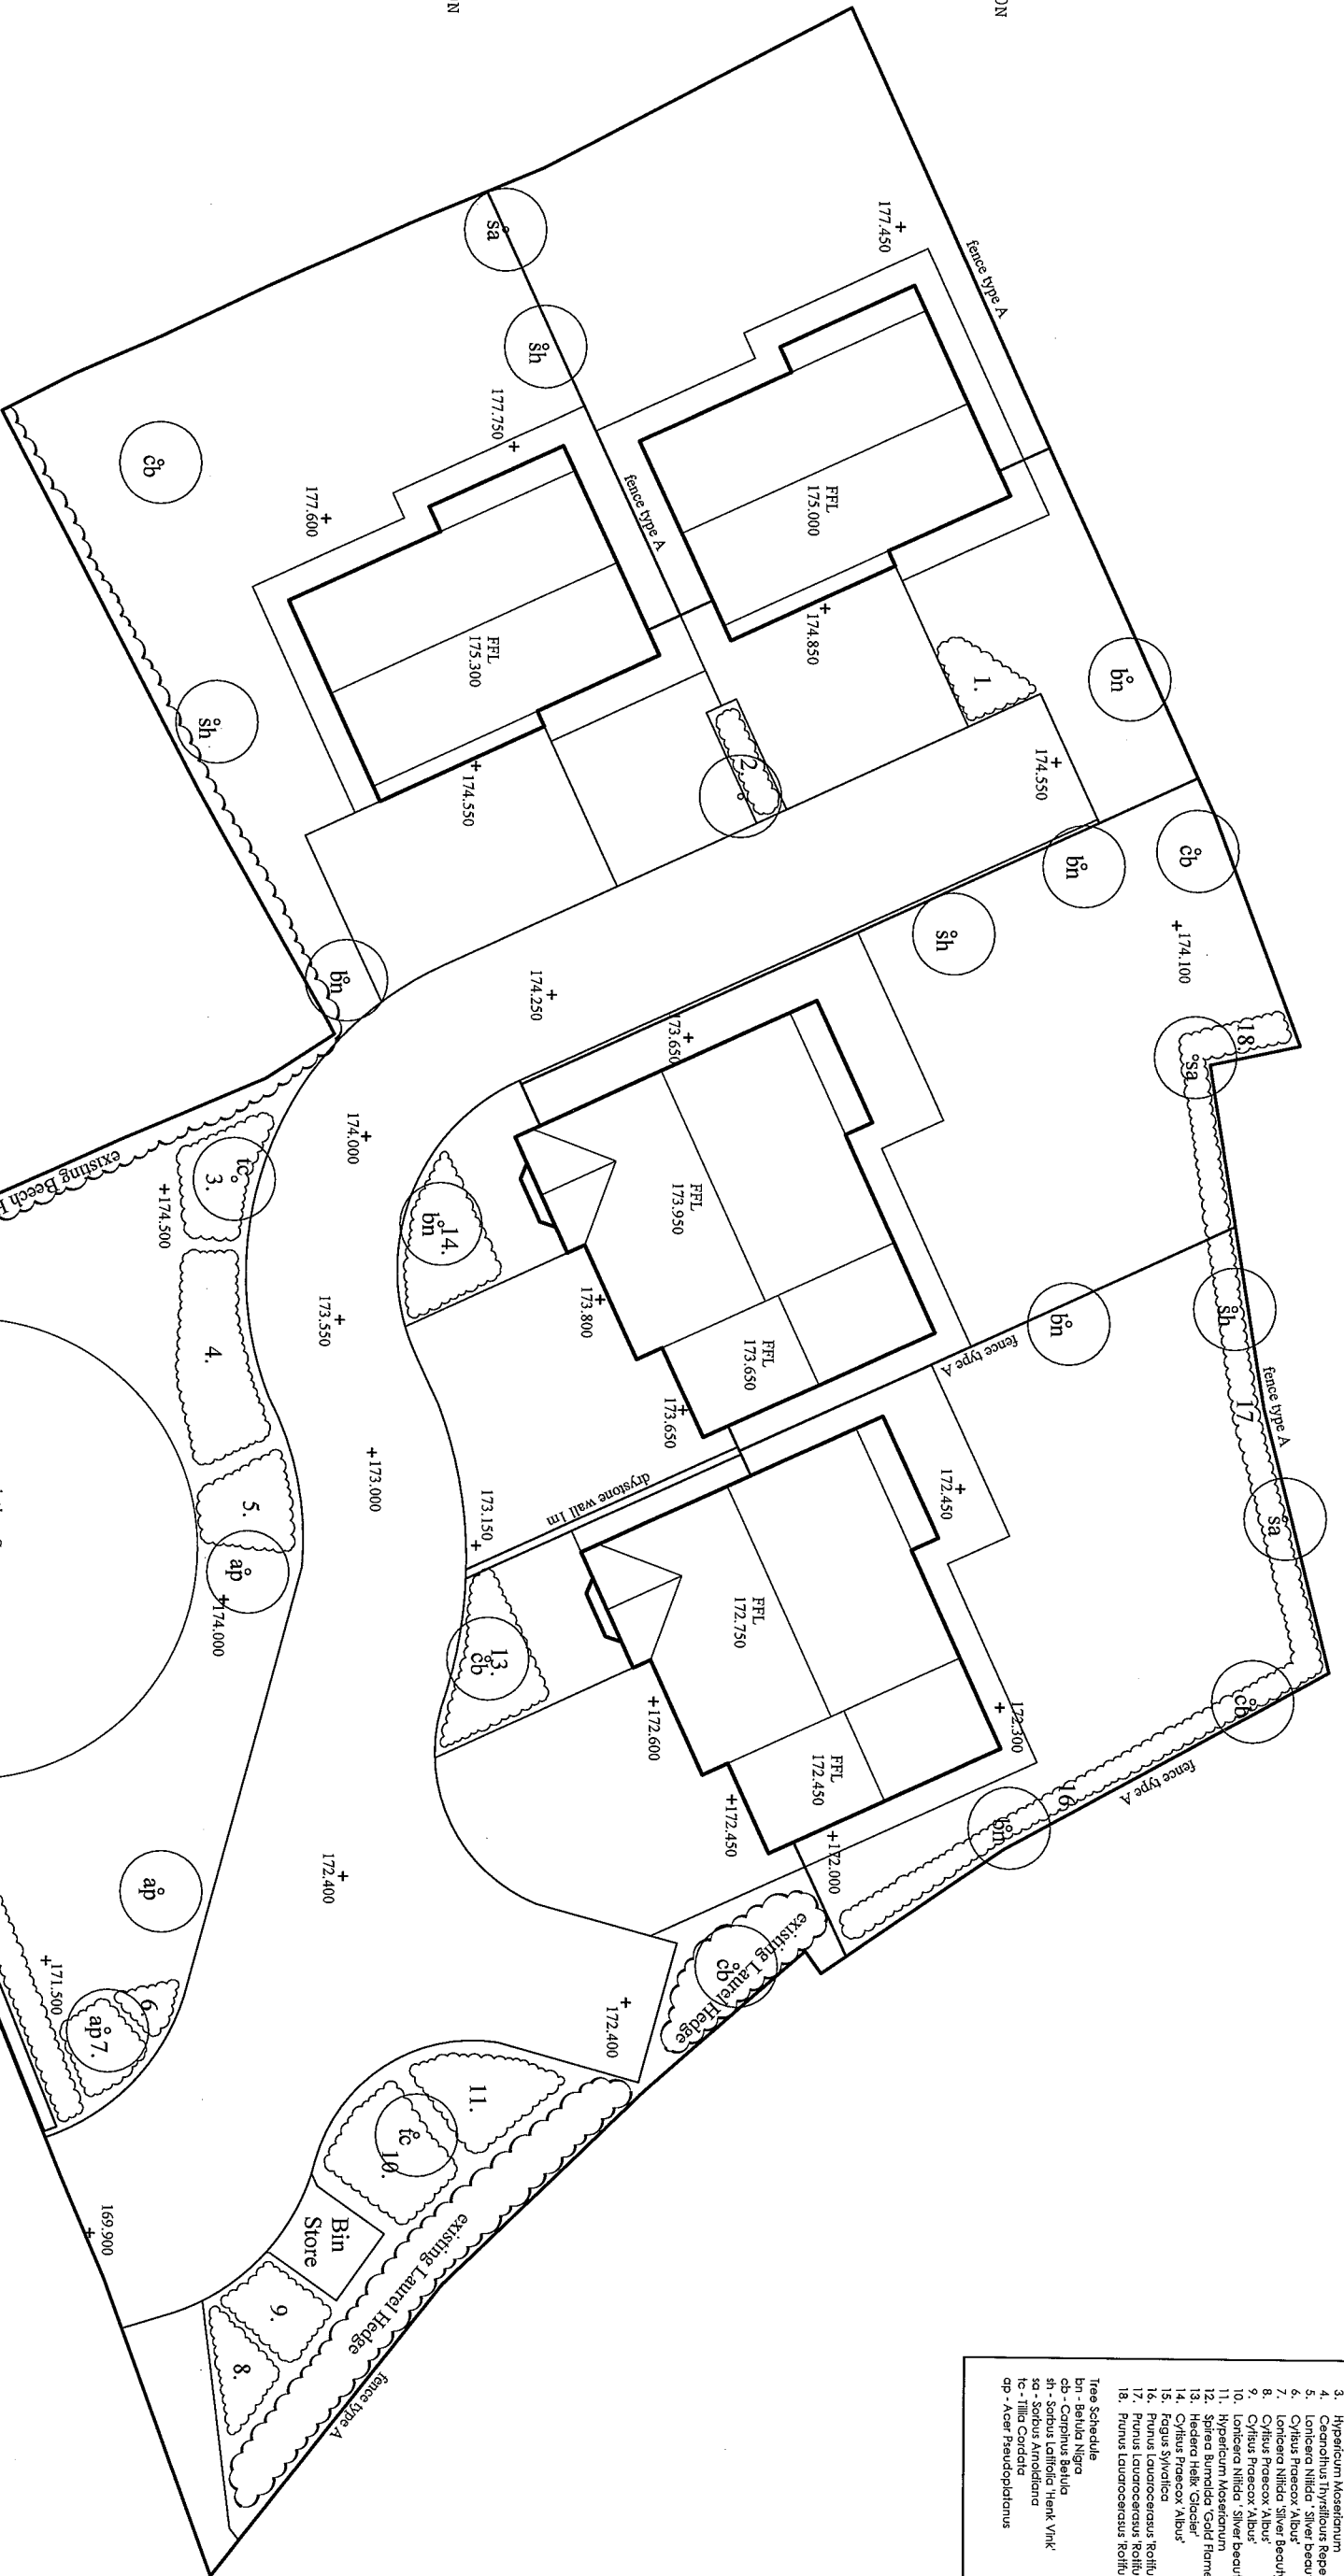

410720N

410700N

Client	Limfr Developments
Project	Residential development at Wood Street, Skerminthorpe House Type A
Title	Landscaping Plan
Dwg. No.	WS 1250/A3
Rev.	Scale
Drawn	Checked
Date	02/26