


Project: 11 Wood Street, Skelmanthorpe
Huddersfield HD8 9BN

Client: Mr S Bond

Title: Elevations & Section

Scale: 1:100 1:20 (A3)

Date: January 2023 Drwg No: SB/101

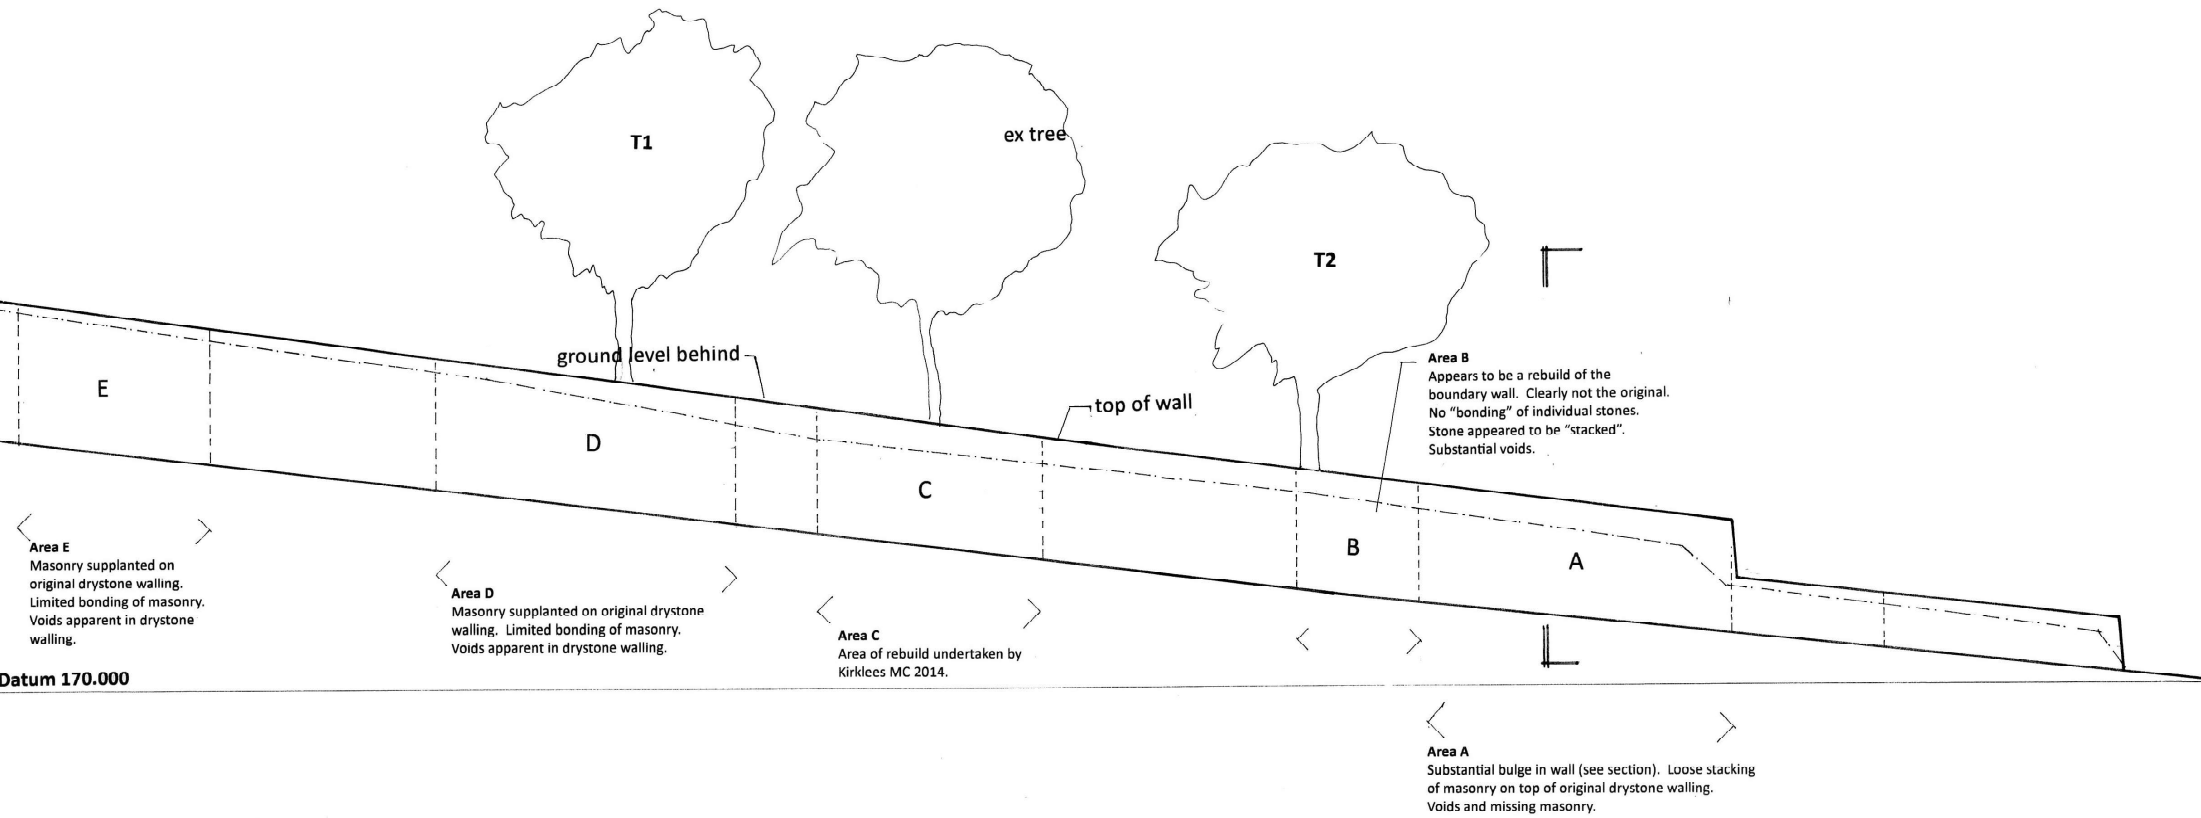

Wall Elevation to Wood Street

1:100 (A3)