




Use figured dimensions only. DO NOT SCALE.
All dimensions are in millimetres unless noted otherwise.
All levels are in metres above ordnance datum unless noted otherwise.
This drawing must be read in conjunction with all other relevant drawings and specifications from the Architect and other consultants.

NOTES:

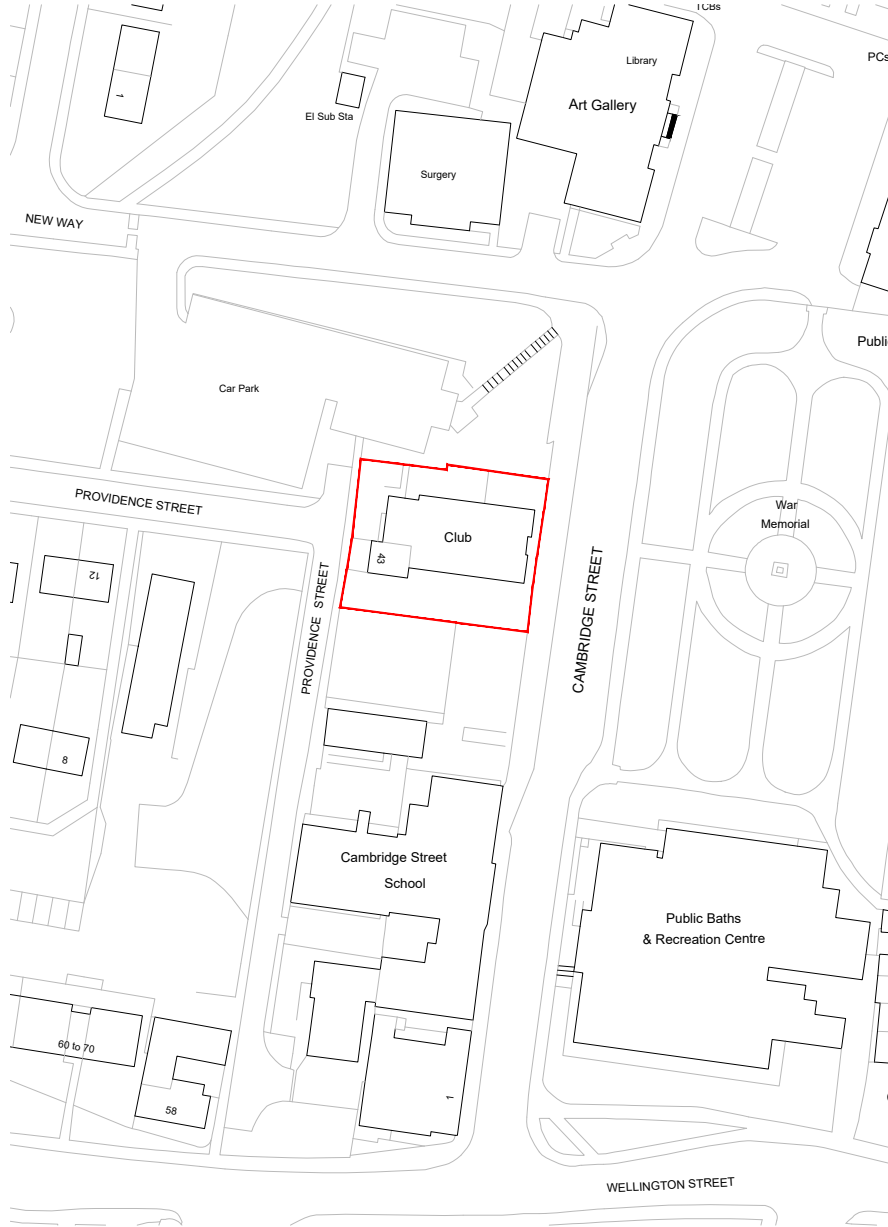

LOCATION PLAN
1:1250 @ A3

REVISIONS
REV A 20260216 - Planning Issue

KUFIC. ARCHITECTS

Suite 24 Bailley Business Park,
Technology Drive,
Batley WF17 6ER
Tel: 01924 694 404
info@kufic.co.uk
www.kufic.co.uk

© Kufic Architects 2025

PROJECT:
FORMER BATLEY R.A.F.A BUILDING,
CAMBRIDGE ST, BATLEY WF17 5JH

DRAWING TITLE:
LOCATION PLAN

DATE: 10/8/21 SCALE: 1:1250 @ A4 DRWN BY: HD

DRAWING REF: 25342-D01 **REV:** A