



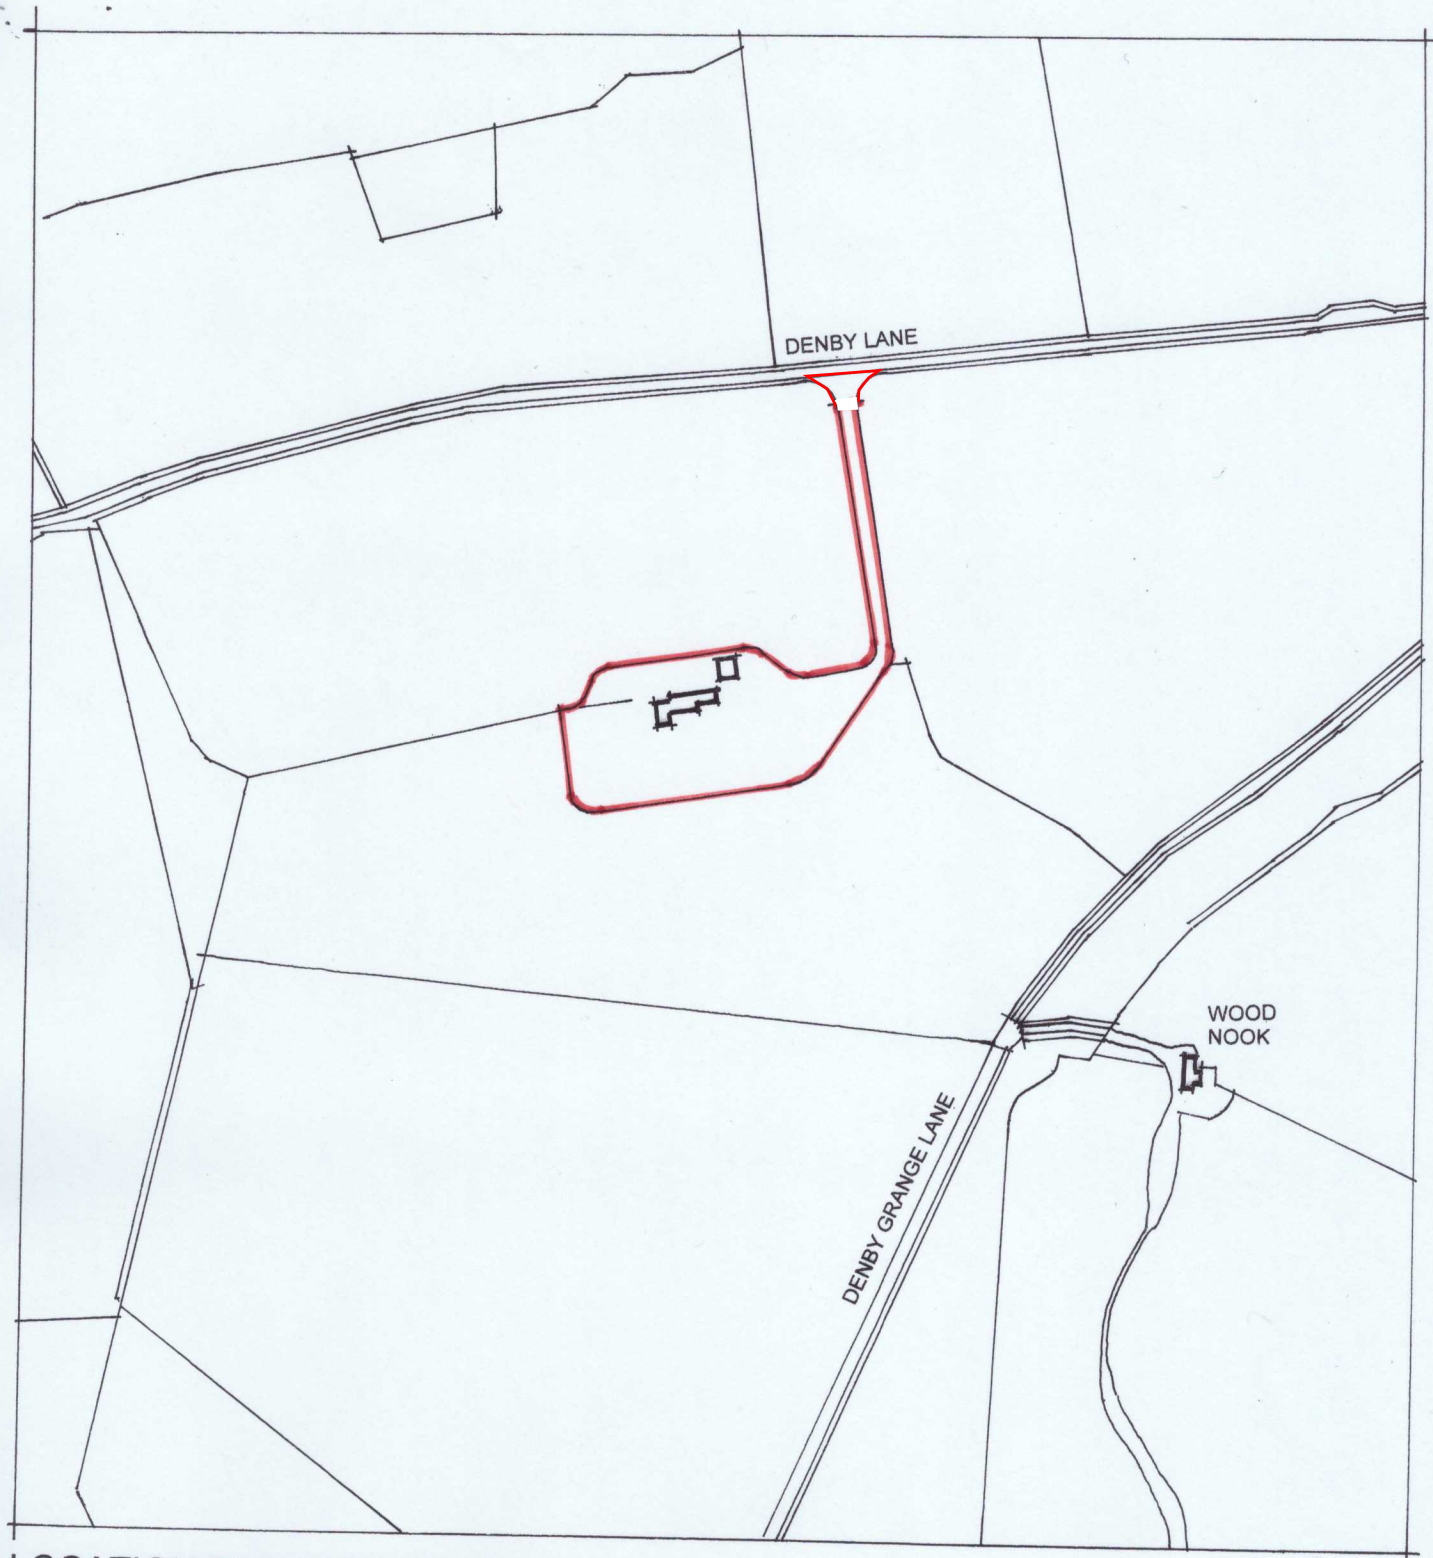

LOCATION PLAN SCALE 1.2500

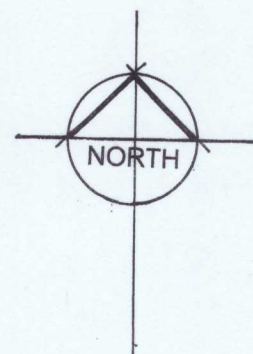

PROPOSED SINGLE STOREY FRONT AND
TWO STOREY REAR EXTENSION AT
254 DENBY LANE, GRANGE MOOR FOR MR J ARCHER

October 2025