


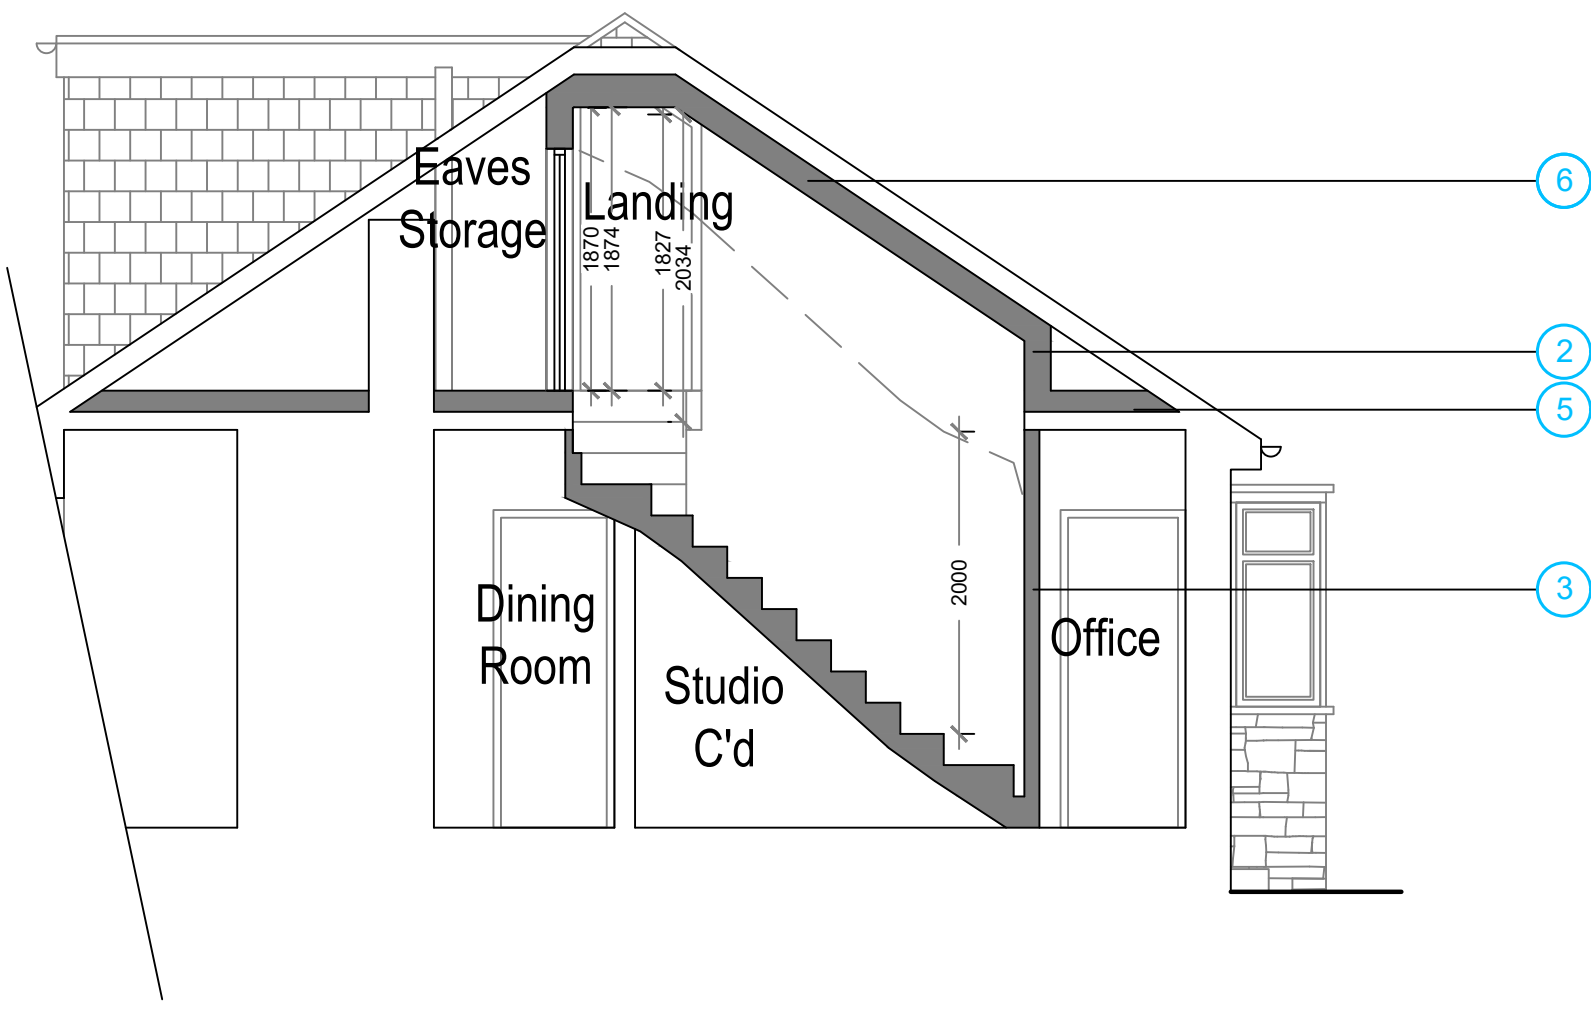

Proposed Section A-A

FOR BUILDING CONTROL APPROVAL ONLY
NOT FOR CONSTRUCTION



ArkiPlan Architectural Ltd • Enquiries@ArkiPlan.co.uk
Lytchett House, 13 Freeland Park, Wareham Road, Poole, Dorset, BH16 6FA

Site	25 Foster Avenue, Beaumont Park, Huddersfield HD4 5LN	Date	04.12.2025		
		Sheet	25-2865	D06	REV 01
		Job	Loft Conversion		
		Scale	1:50 @A1, 1:100 @A3		
Title Number	WYK451450	Title	As Shown		

