





Existing Front Elevation 1:100

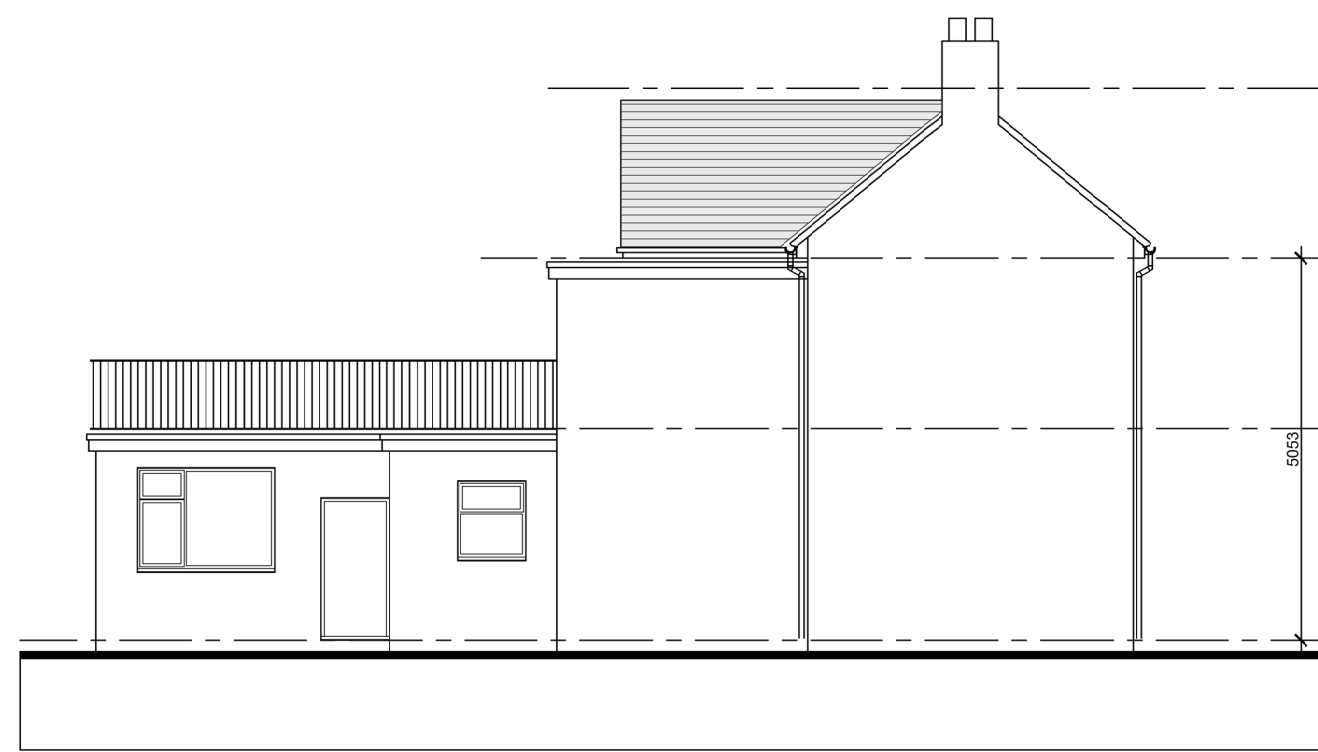


Existing Side Elevation 1:100

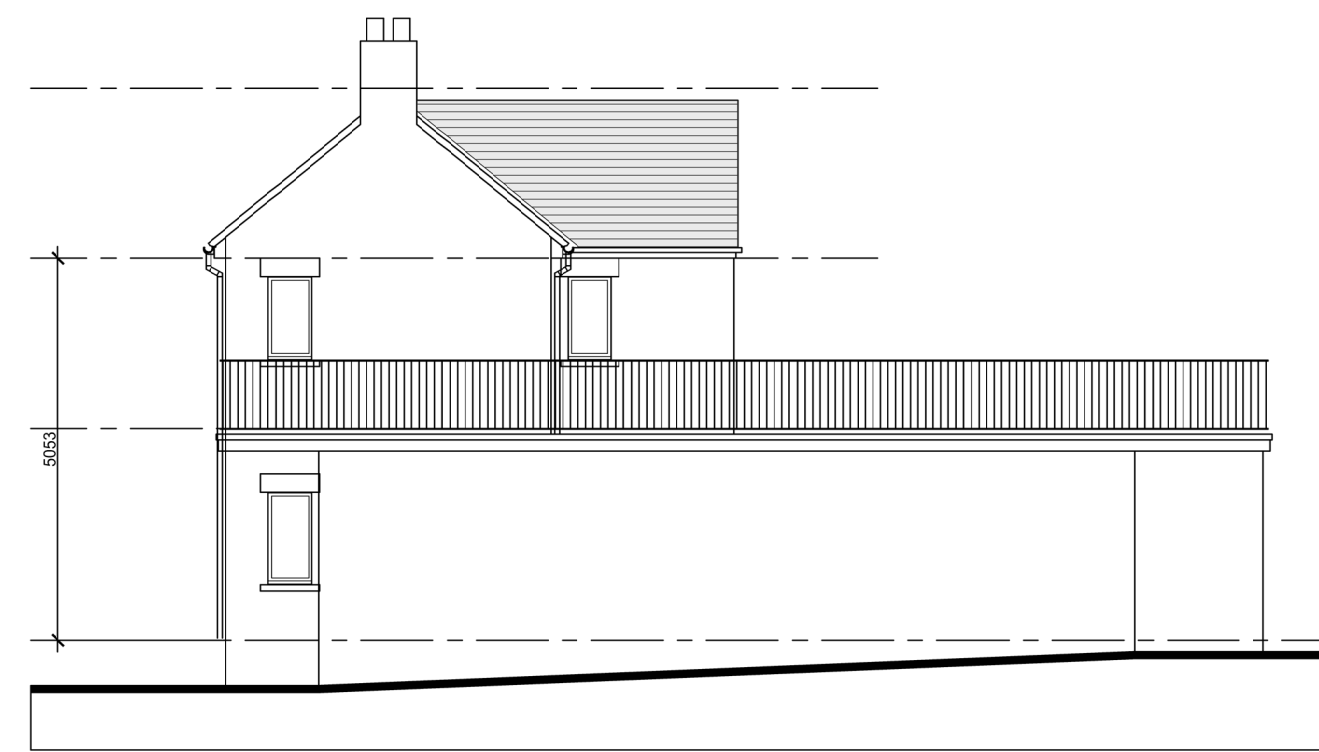


Existing Side Elevation 1:100




Existing Rear Elevation 1:100

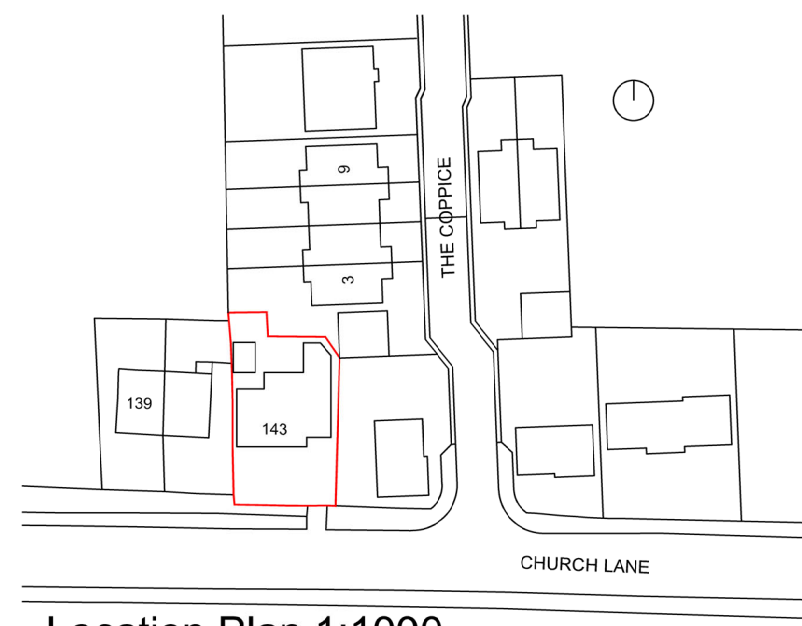


Location Plan 1:1000

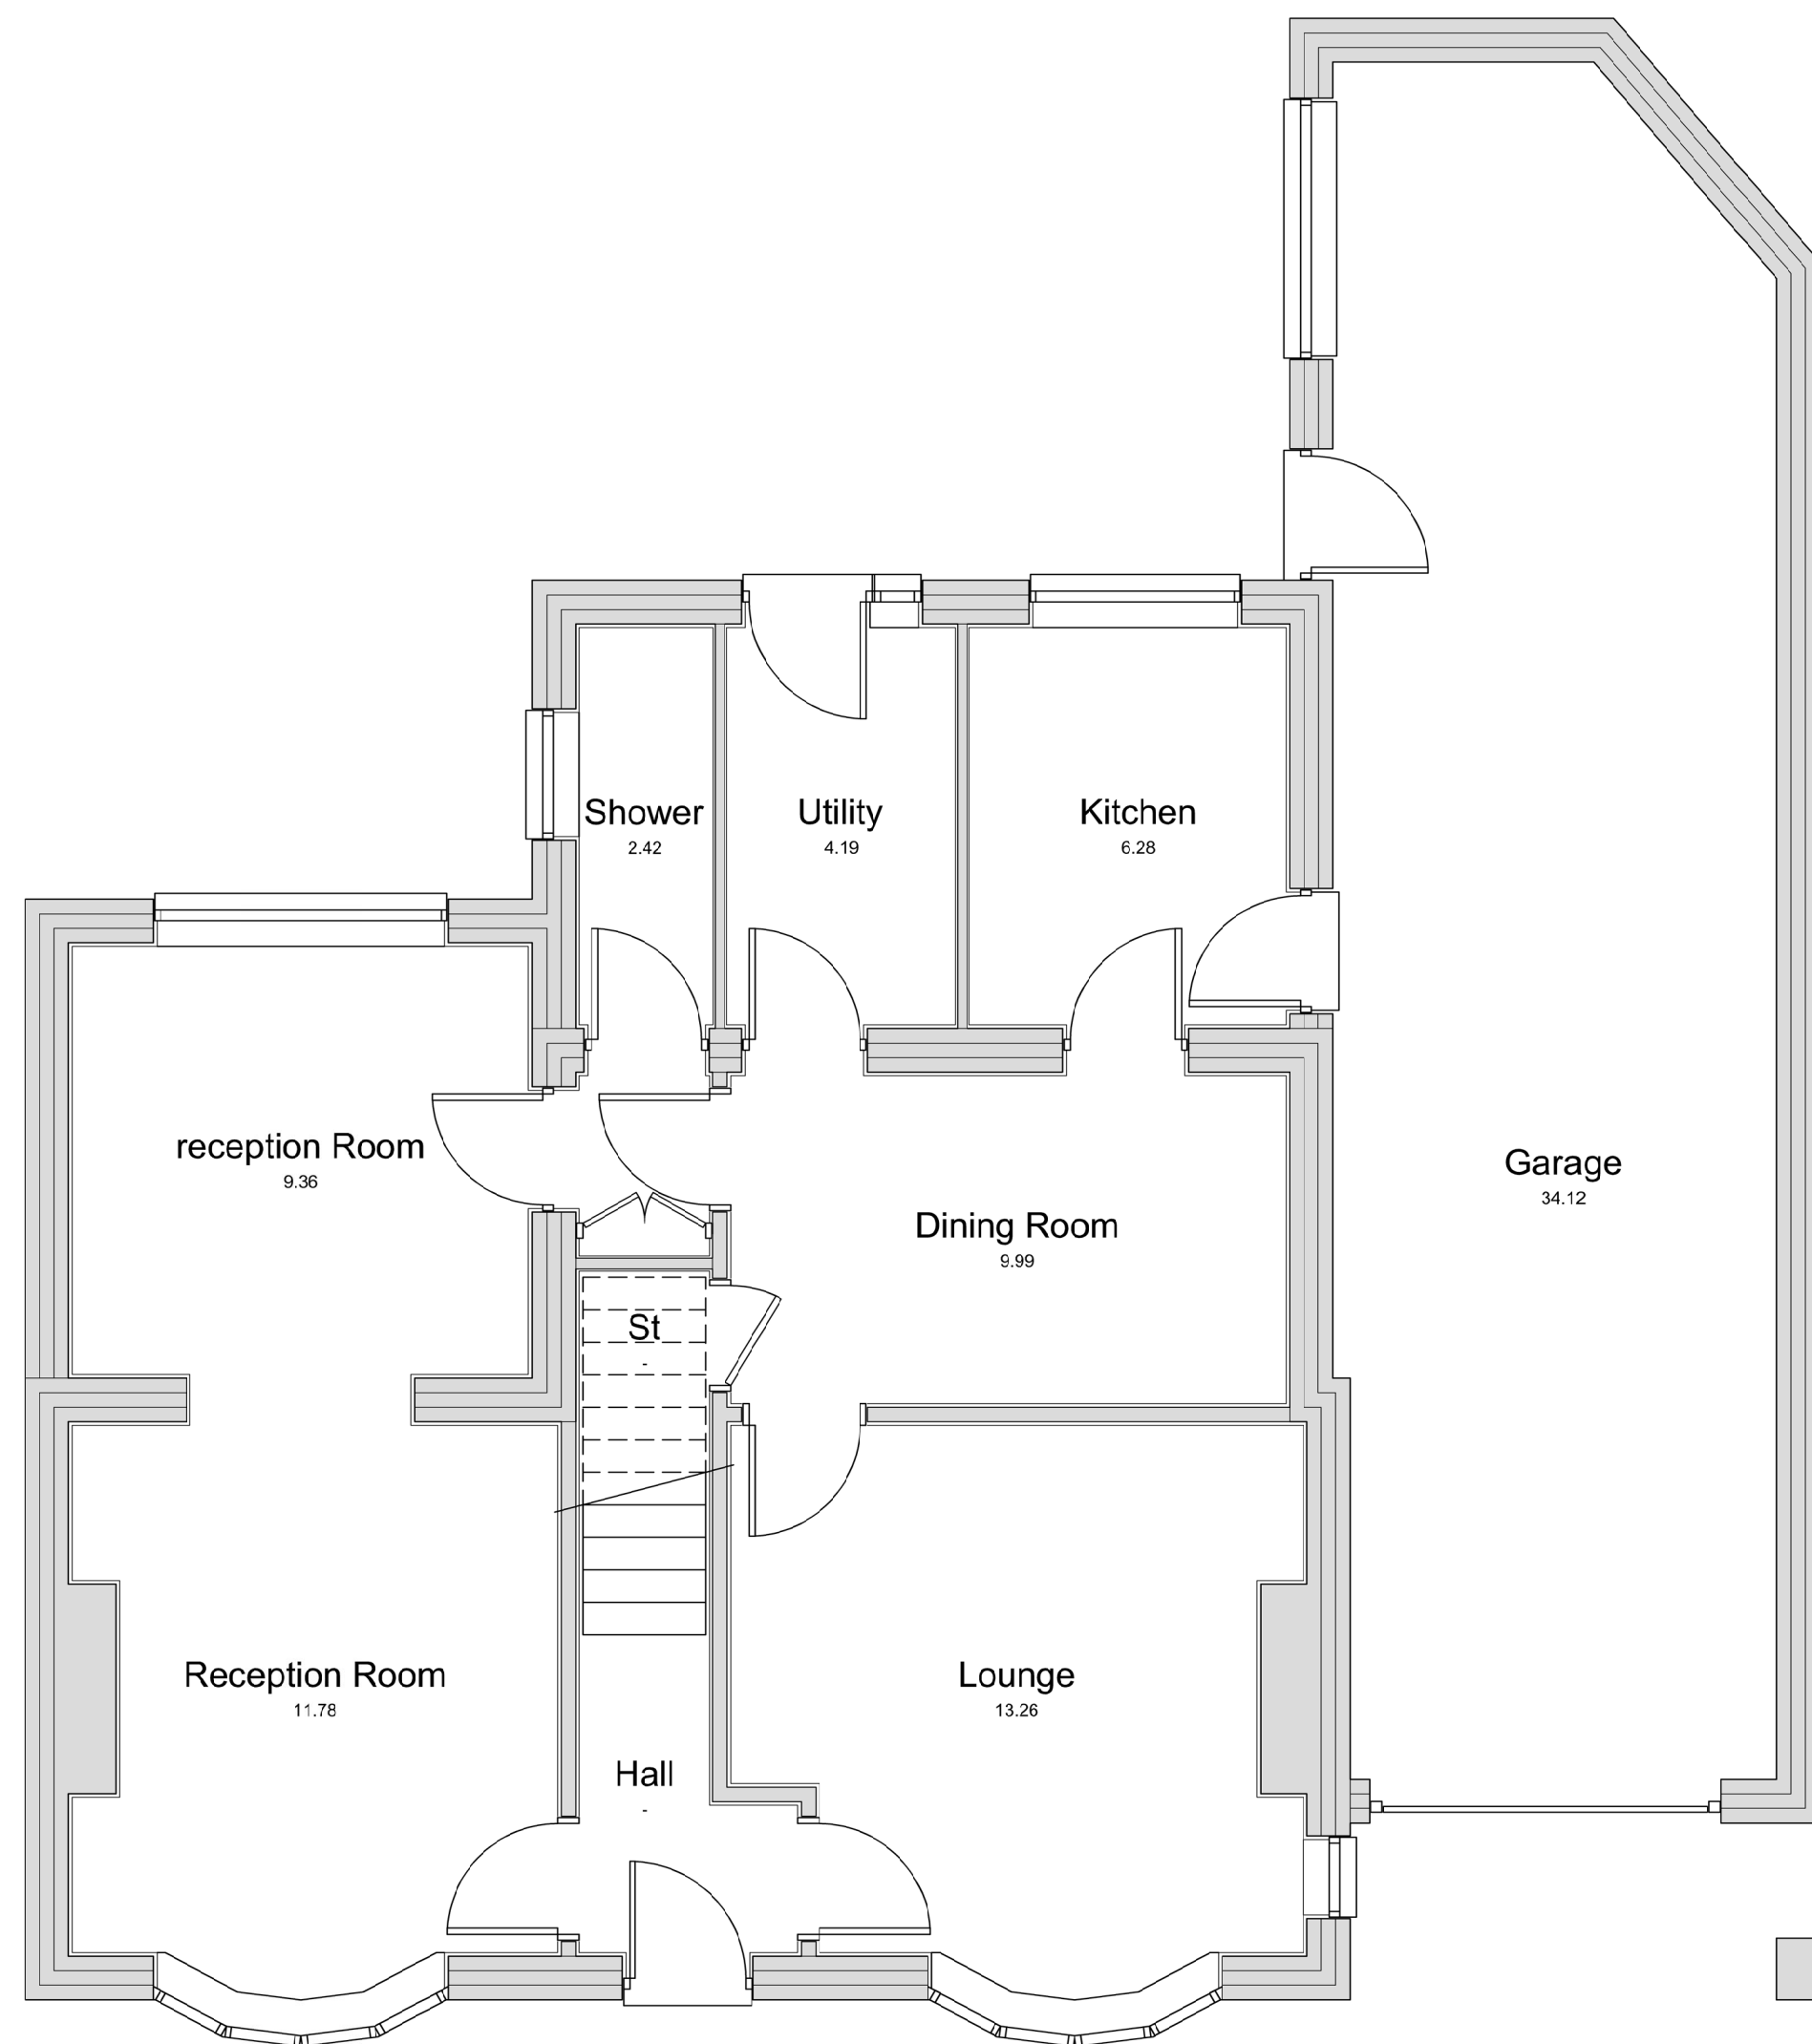

Existing Ground Floor General Arrangement Plan 1:50

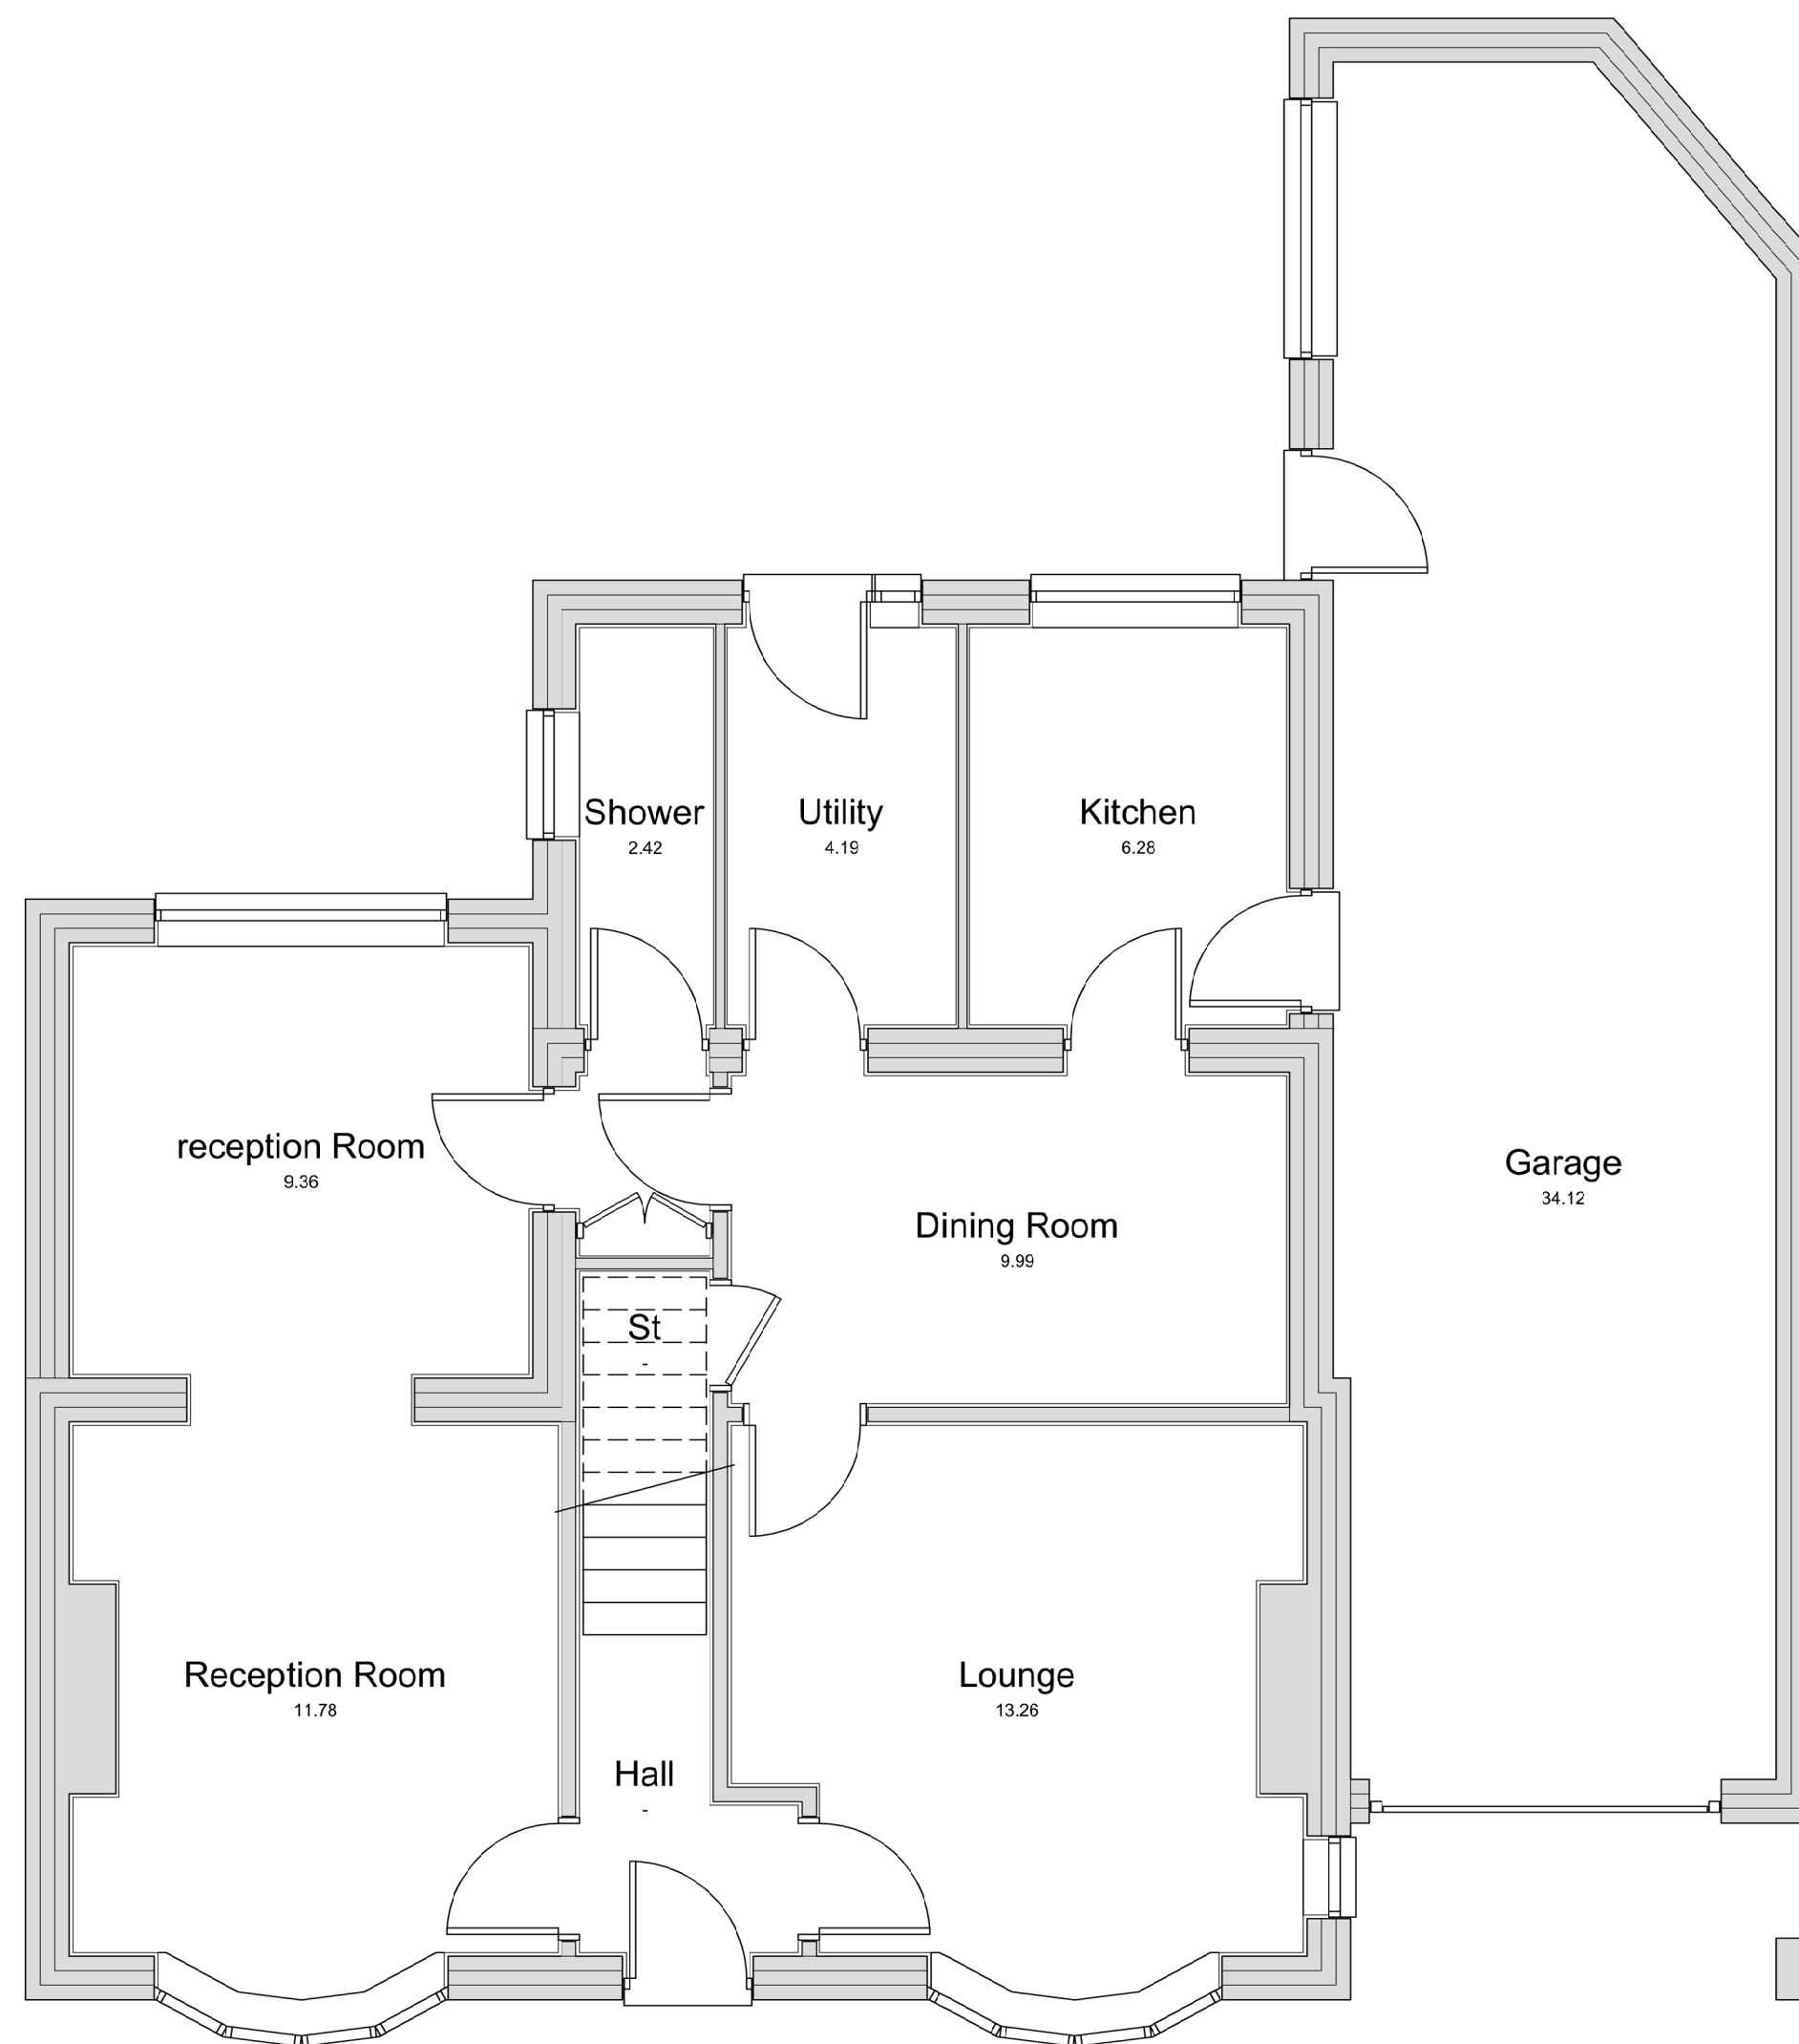

Existing Ground Floor General Arrangement Plan 1:50

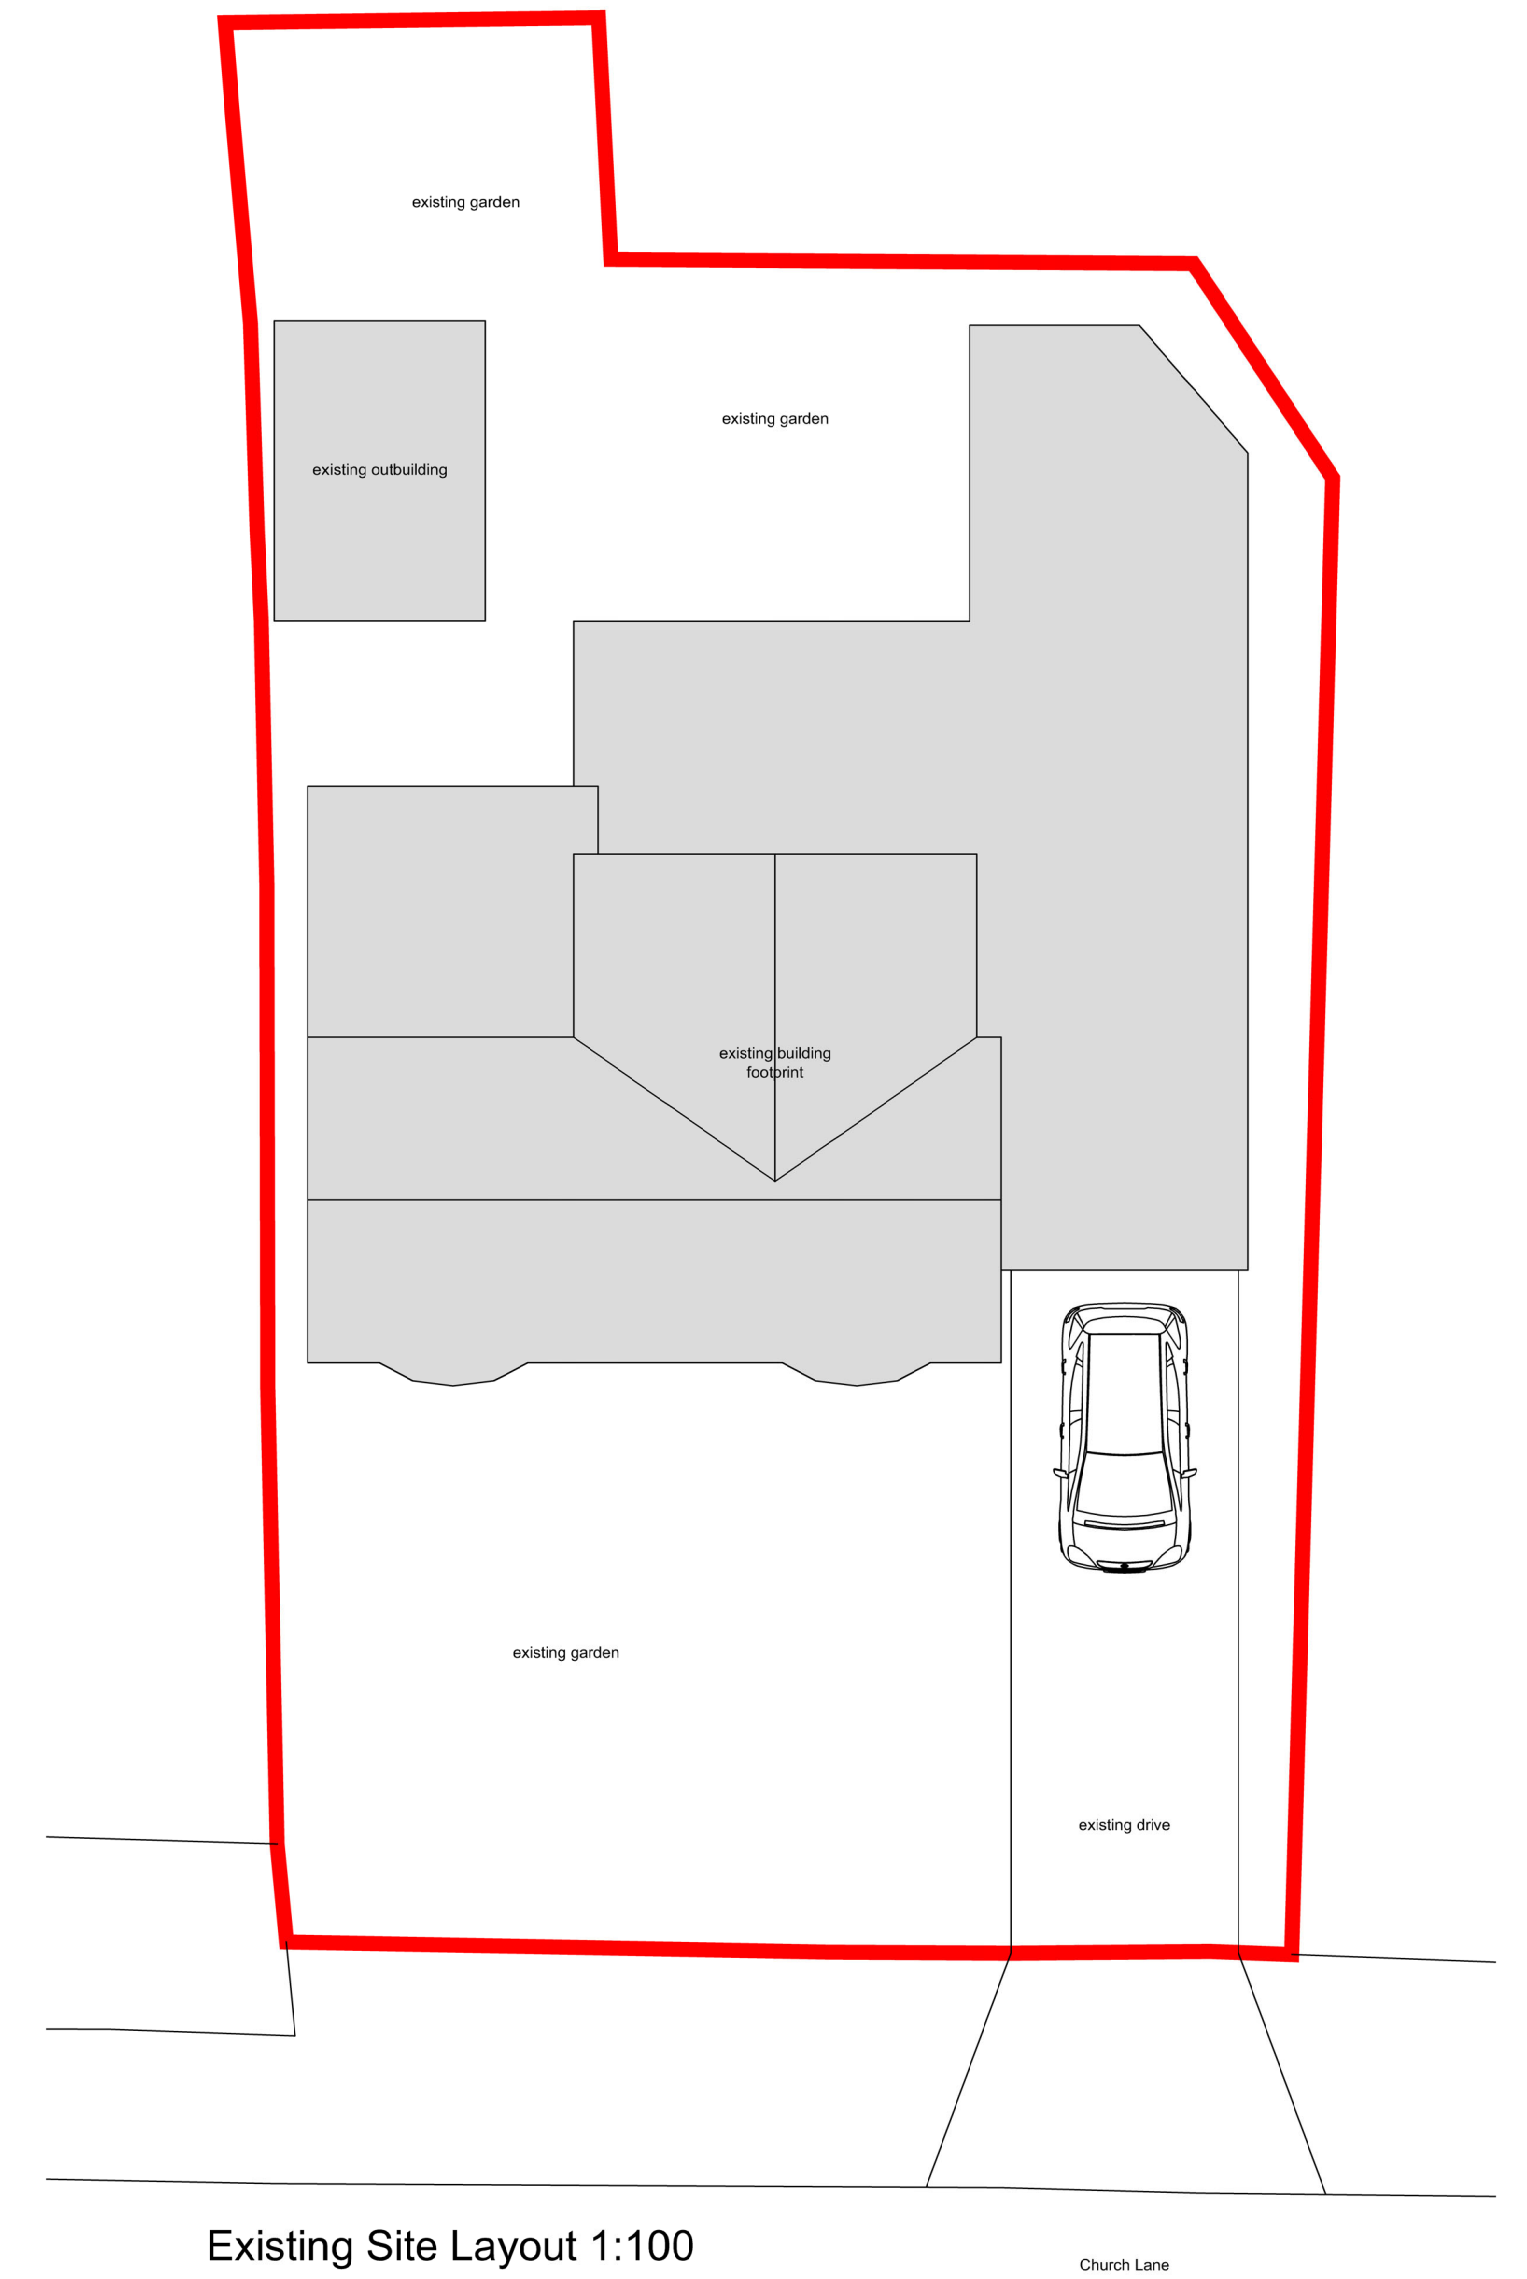

Existing Site Layout 1:100

Alterations and Extensions to
143 Church Lane Gomersal, Cleckheaton,
BD19 4QN.

Mr E Smith
The Grange, 1 Town End, Gildersome, Morley
LS27 7HB.

Existing Plans & Elevations

Jan 26 1:50,1:100 DWG 01 -