
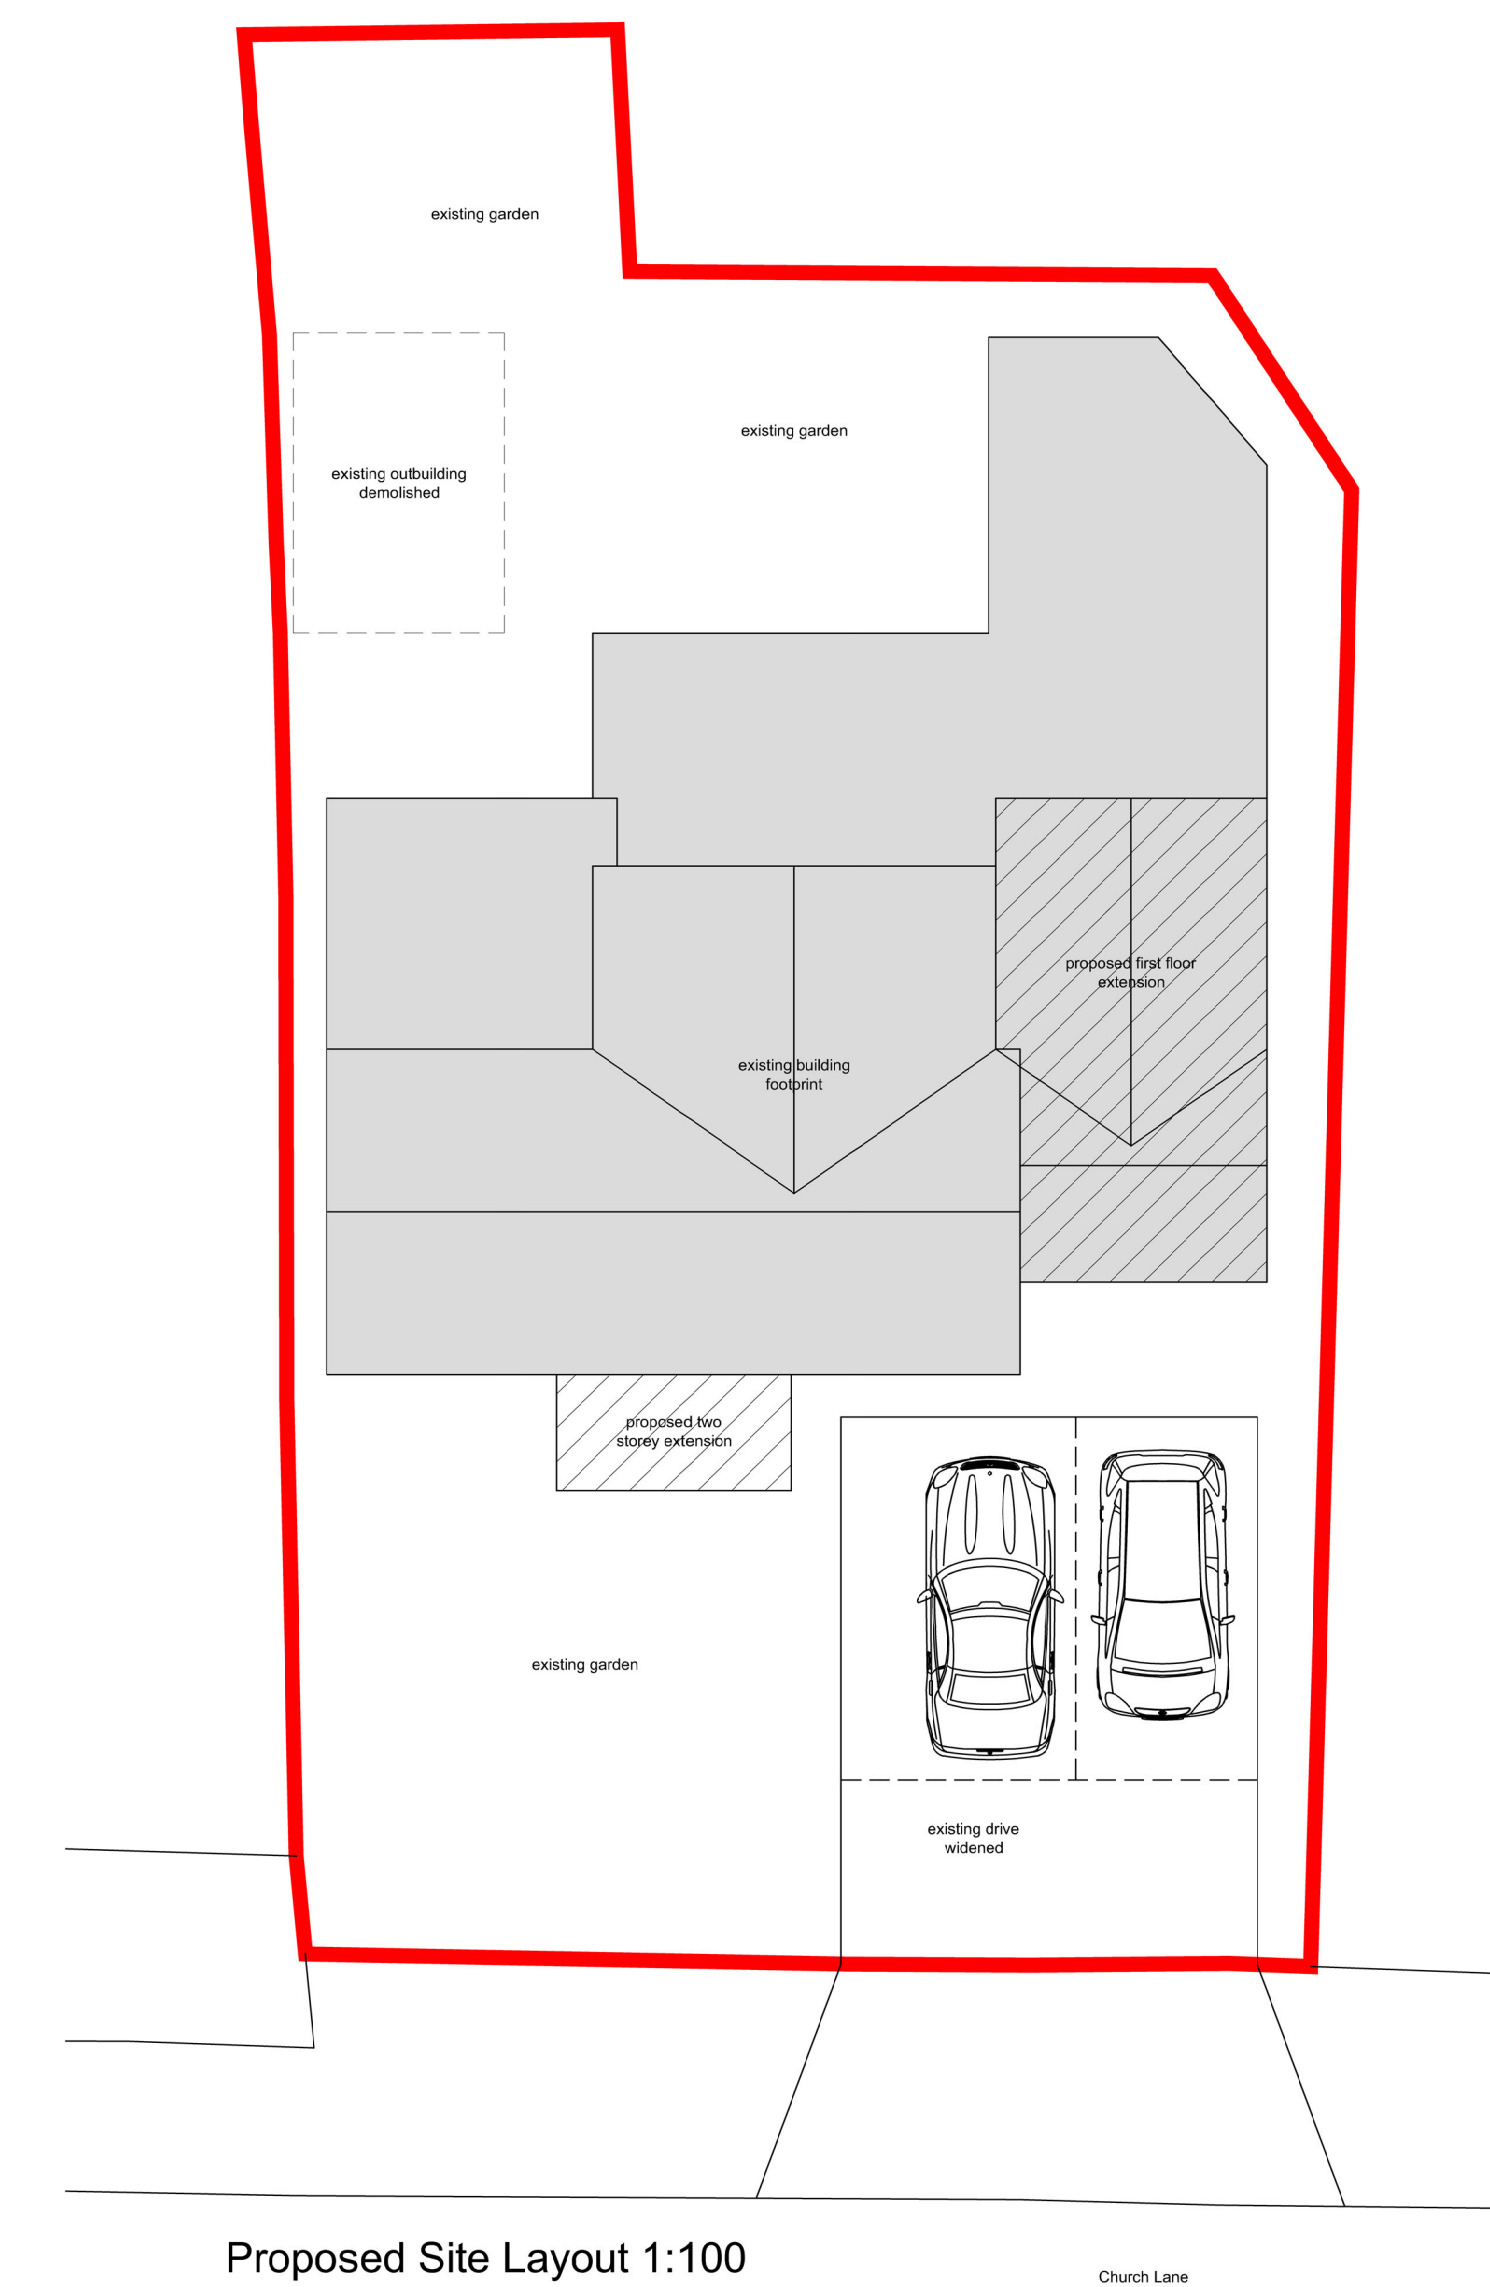
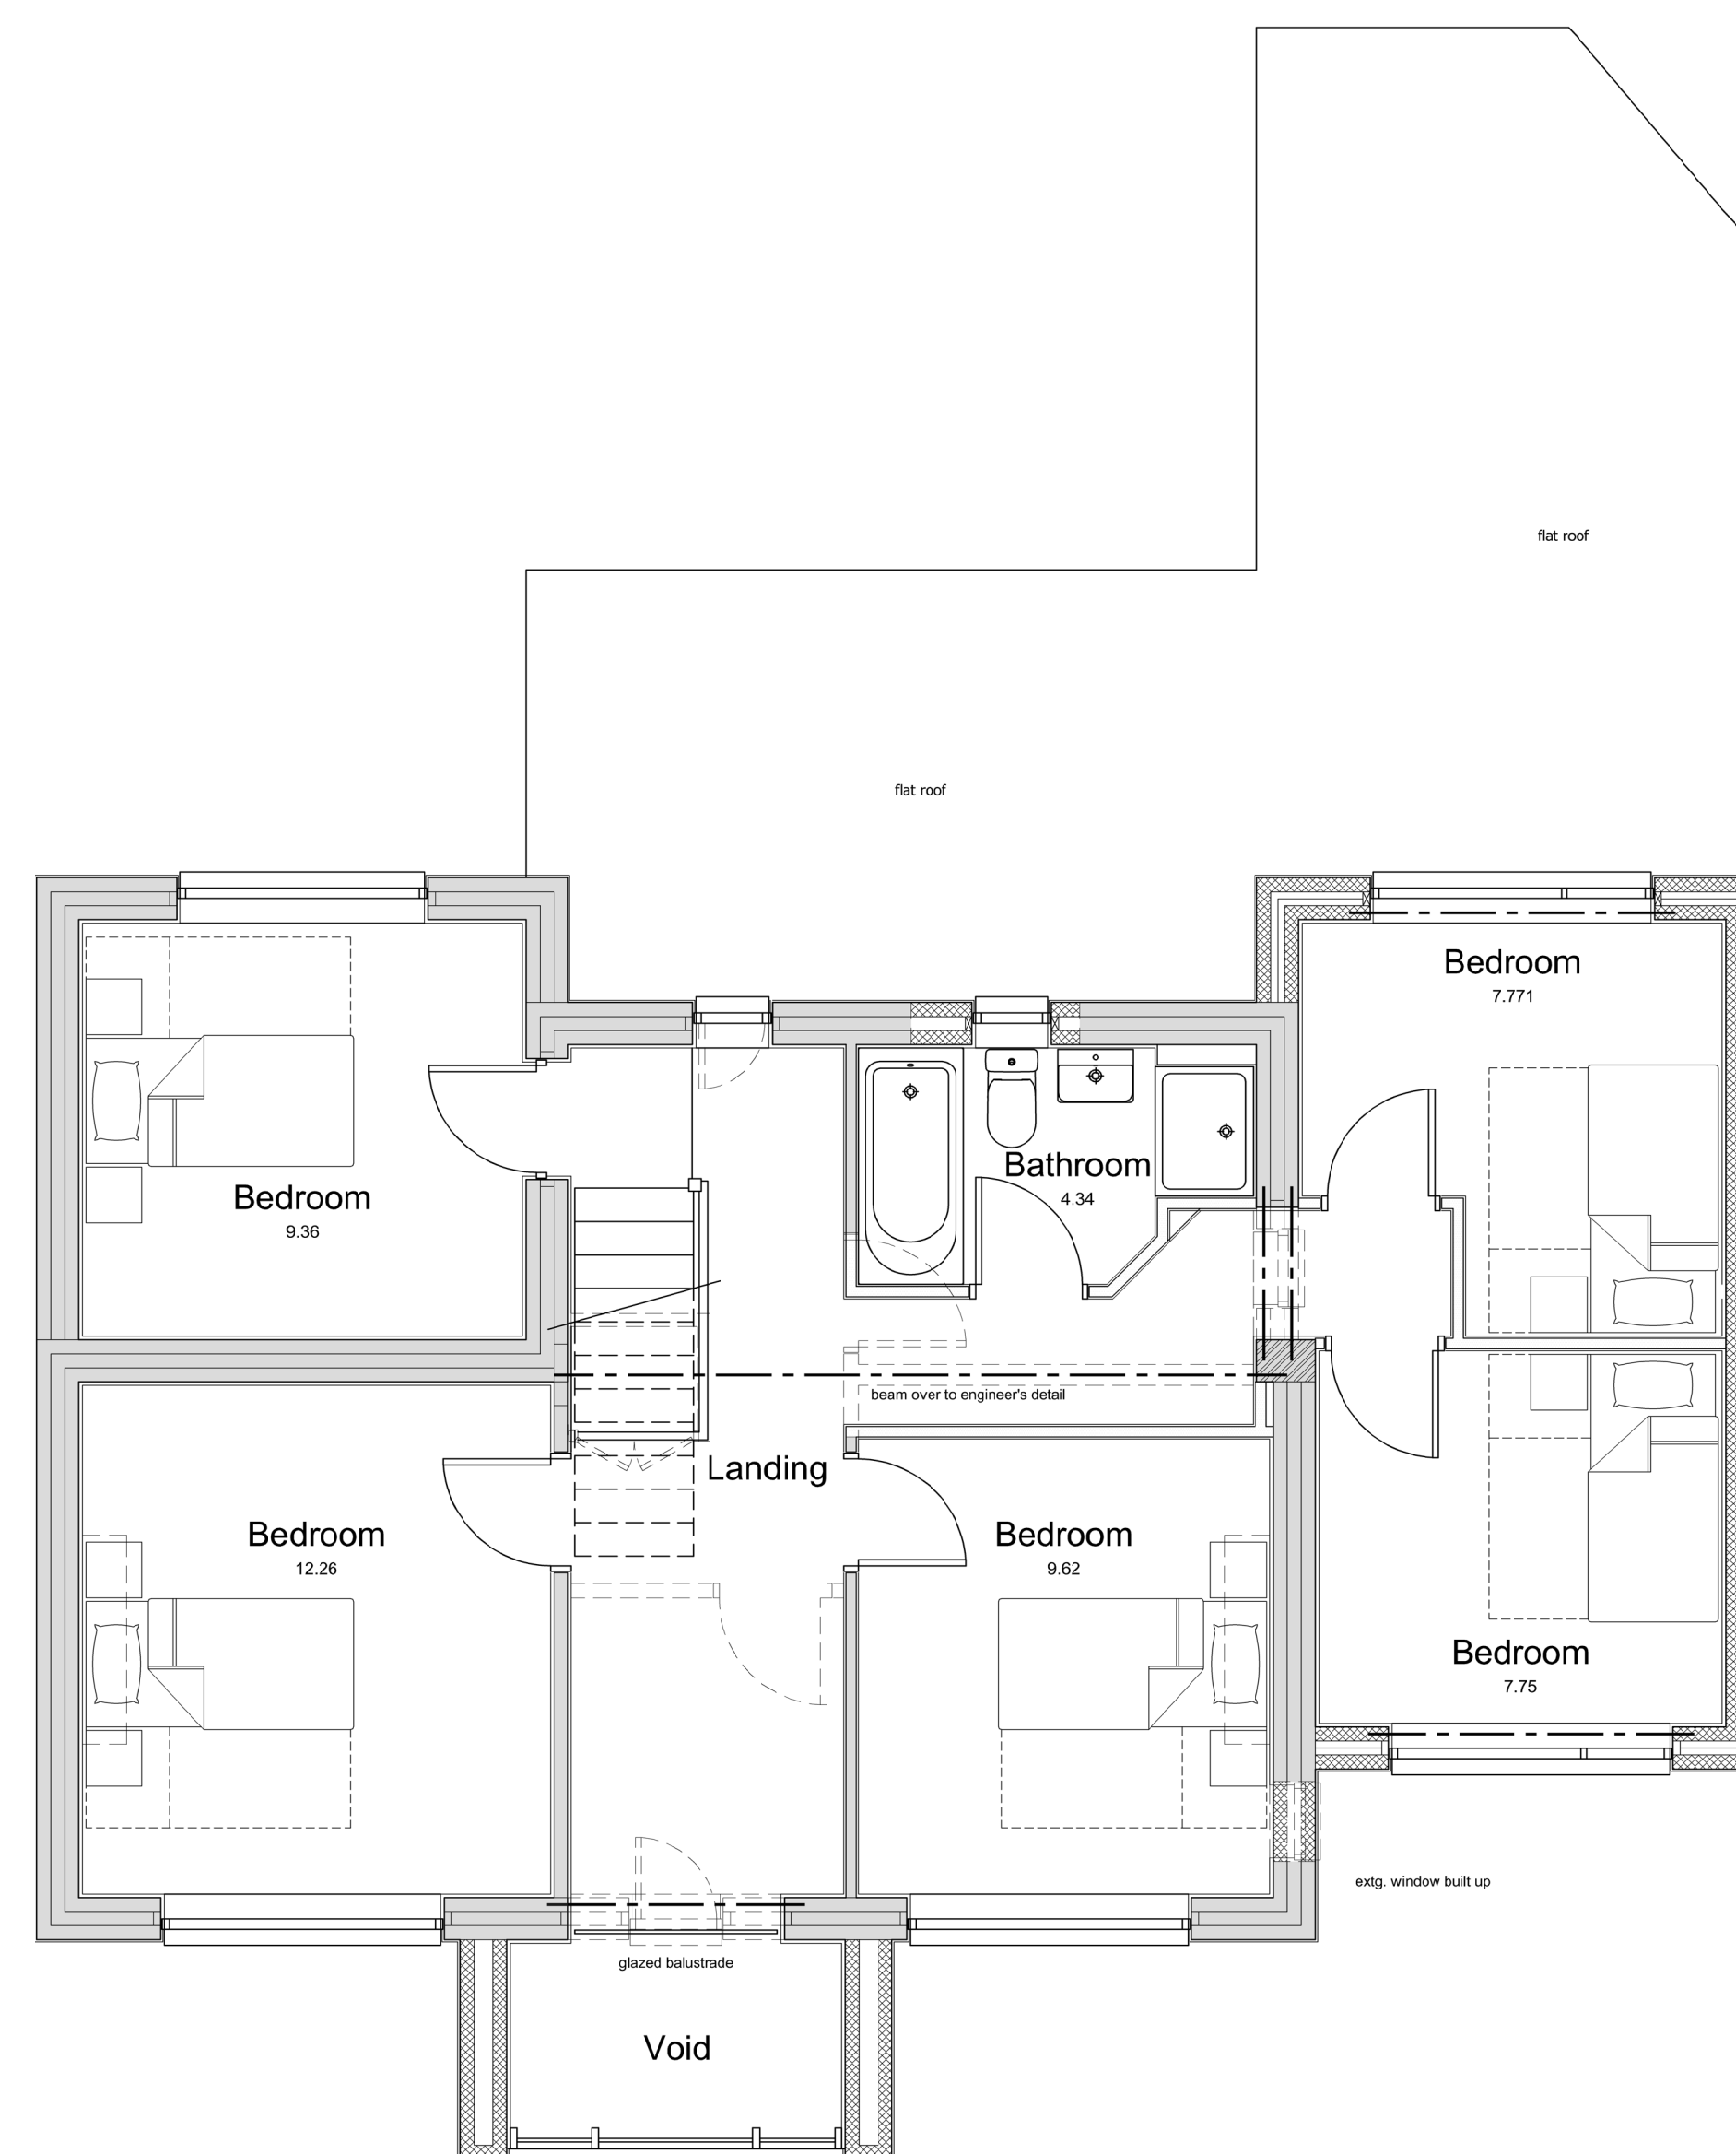
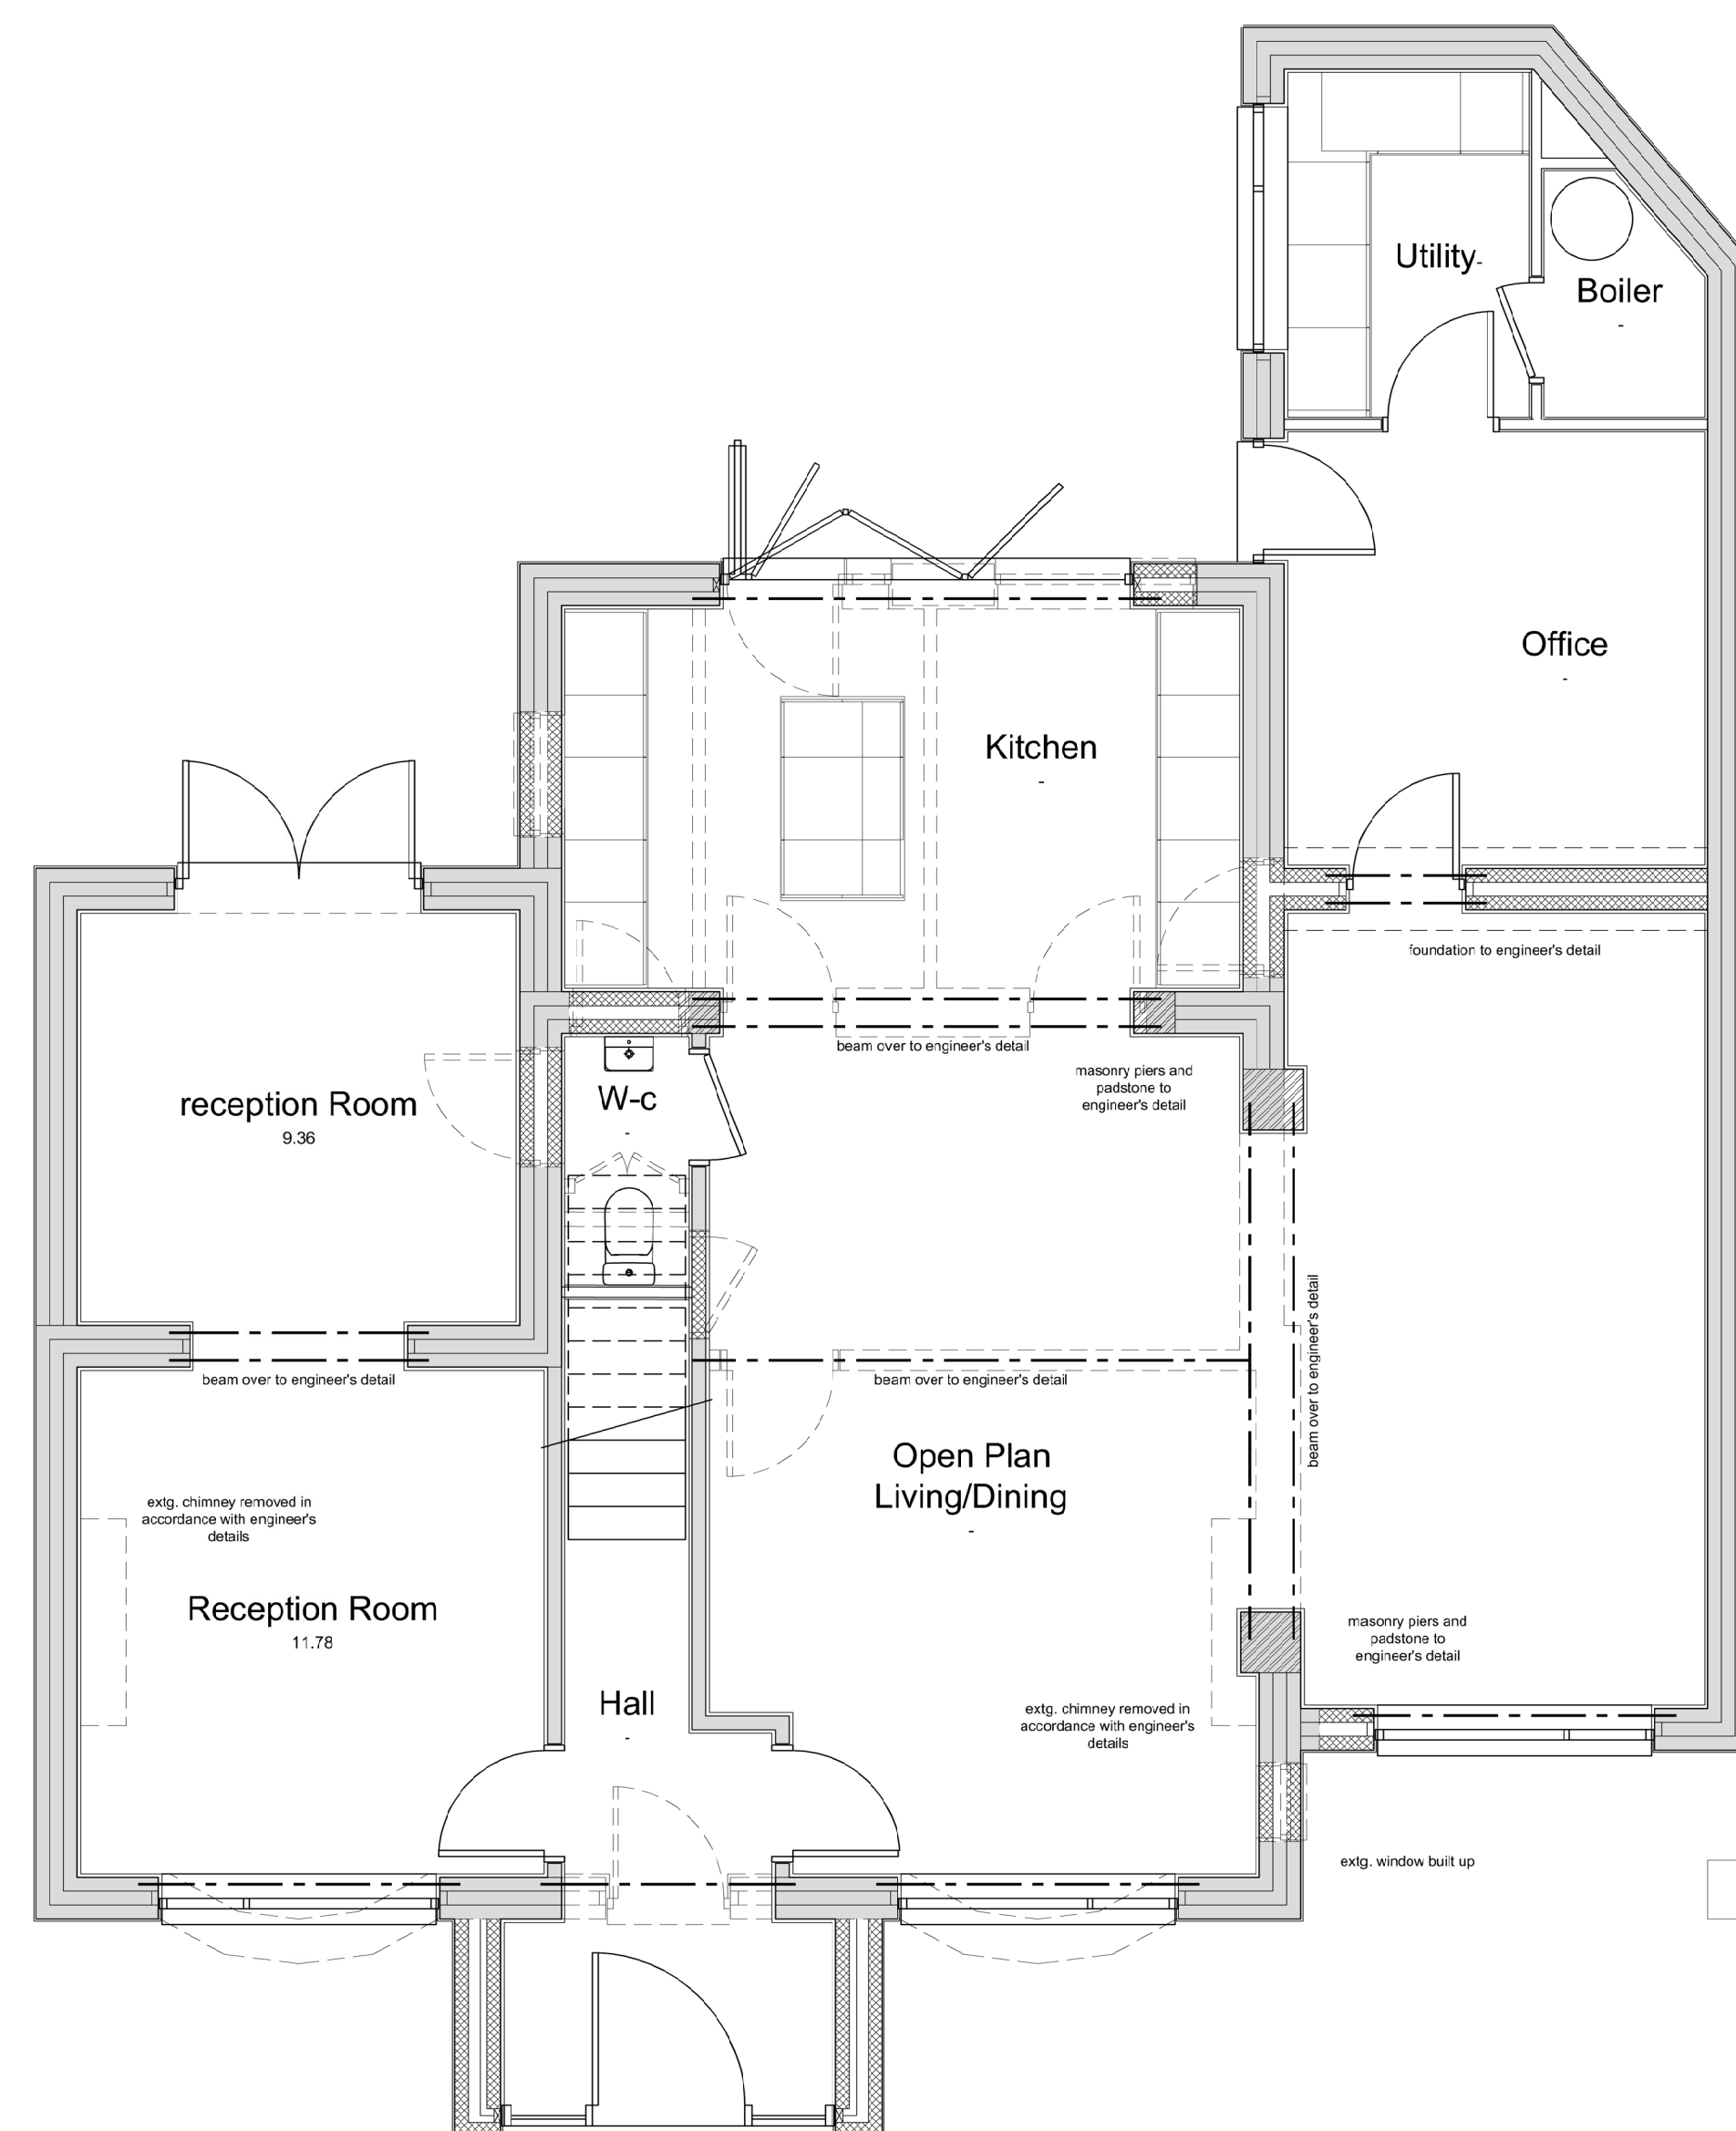
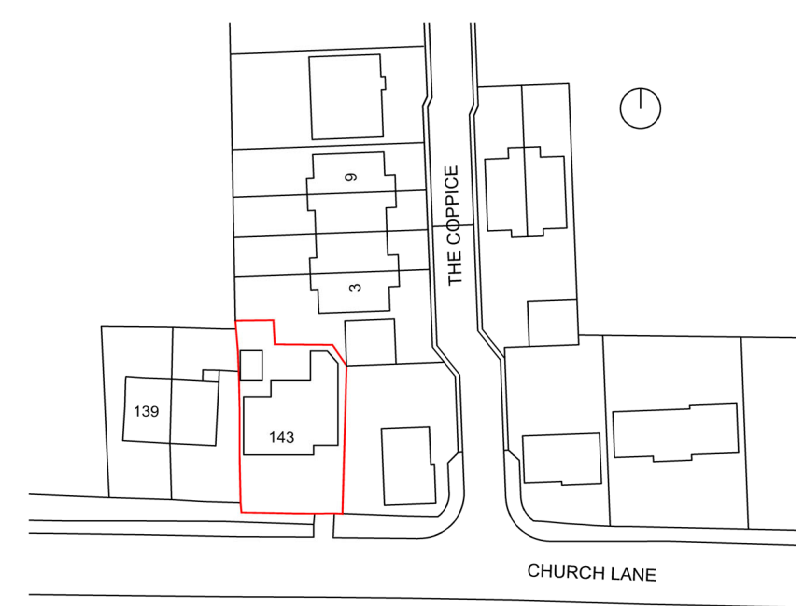
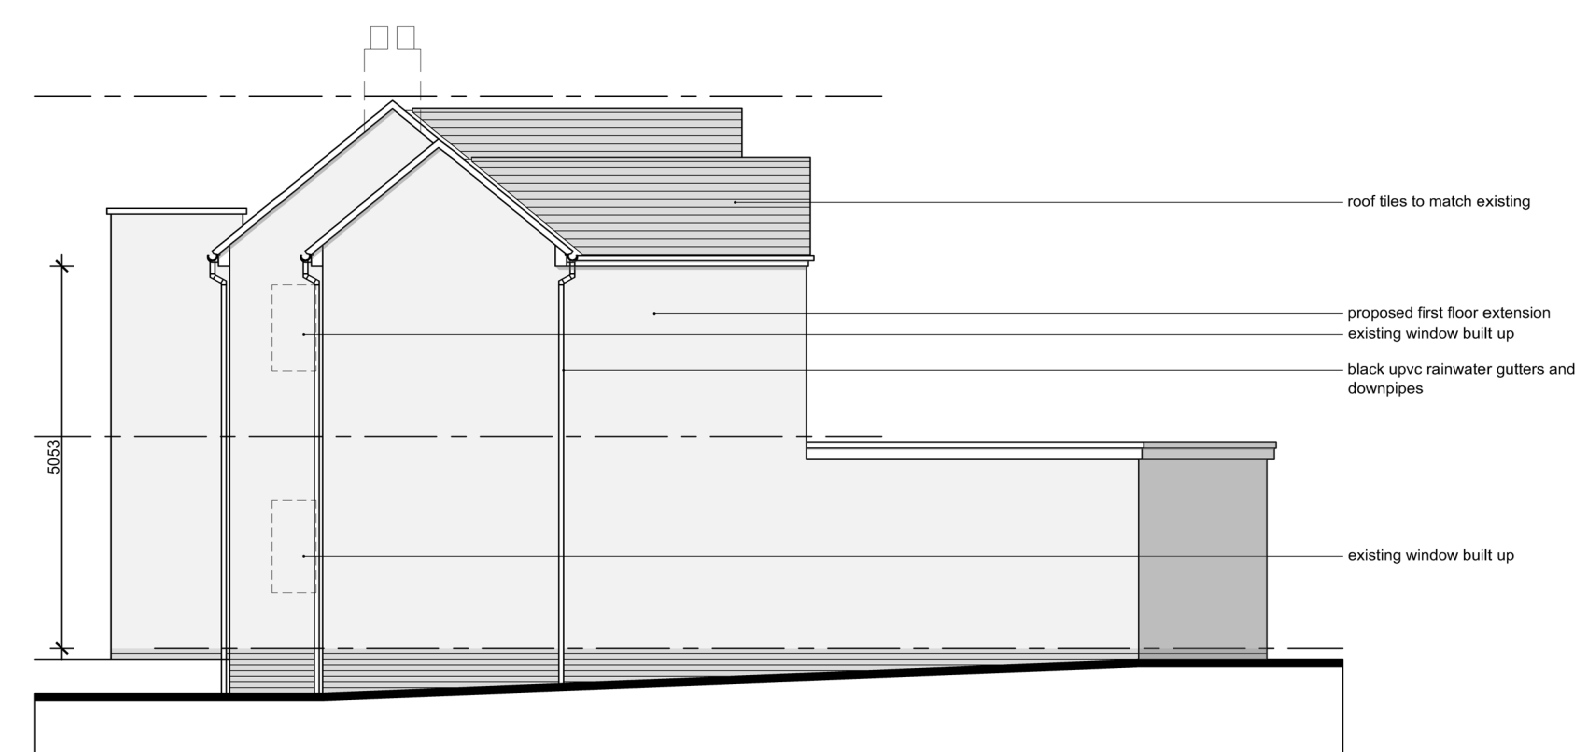


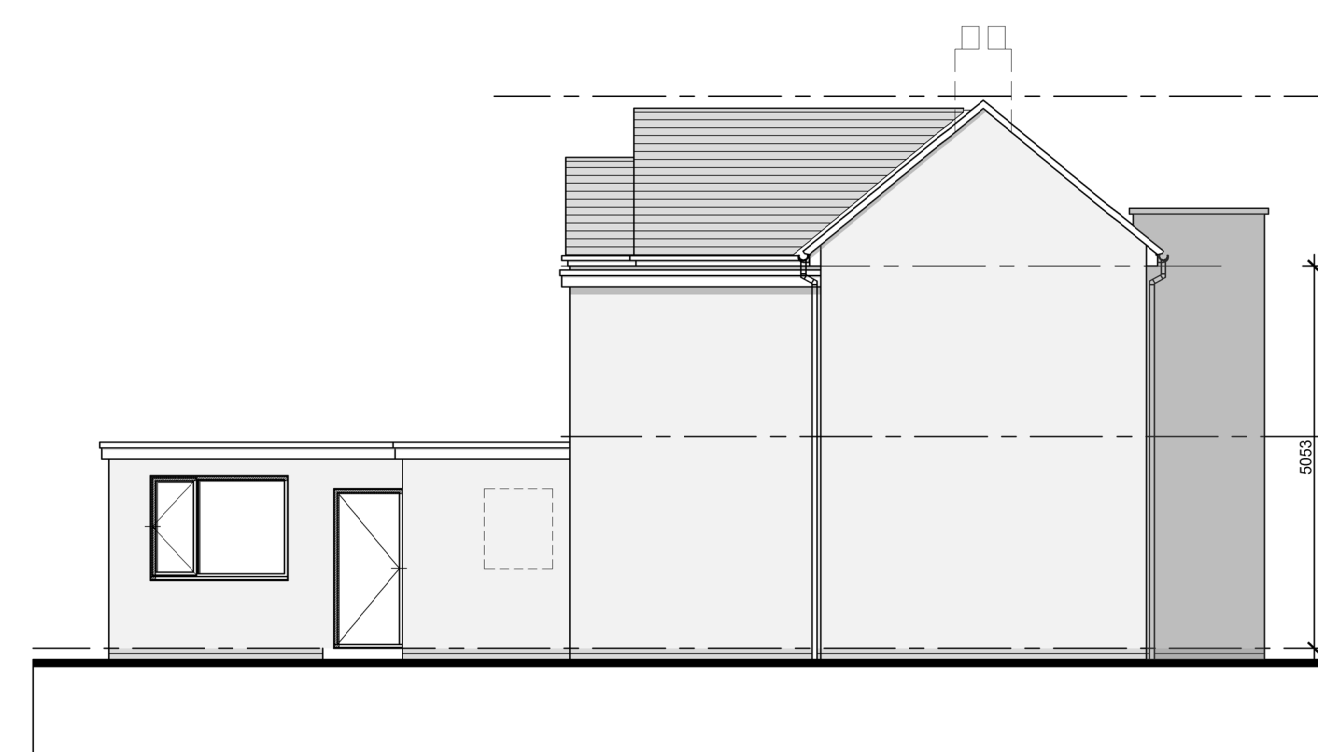

Alterations and Extensions to  
143 Church Lane Gomersal, Cleckheaton,  
BD19 4QN.

Mr E Smith  
The Grange, 1 Town End, Gildersome, Morley  
LS27 7HB.

## Proposed Plans & Elevations

Jan 26      1:50,1:100      DWG 02      -