





Proposed Front Elevation 1:100

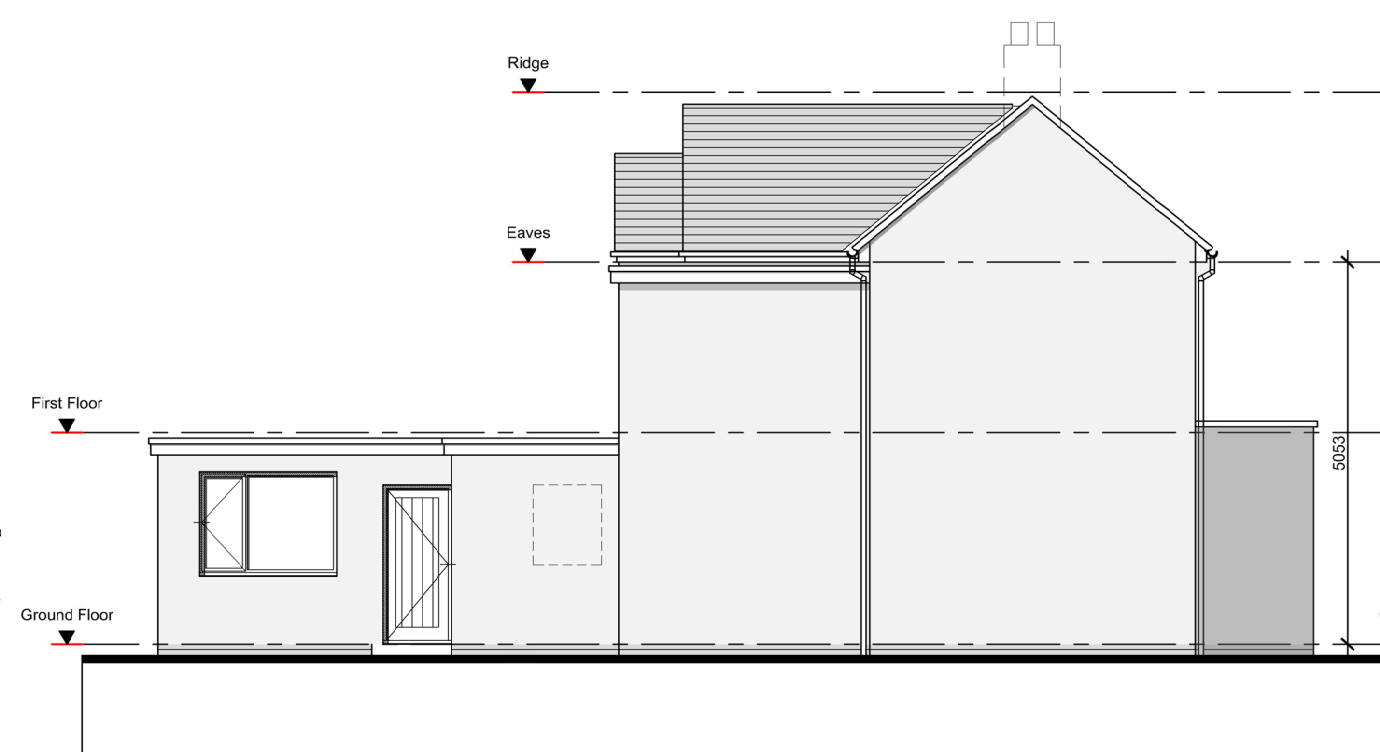


Proposed Side Elevation 1:100

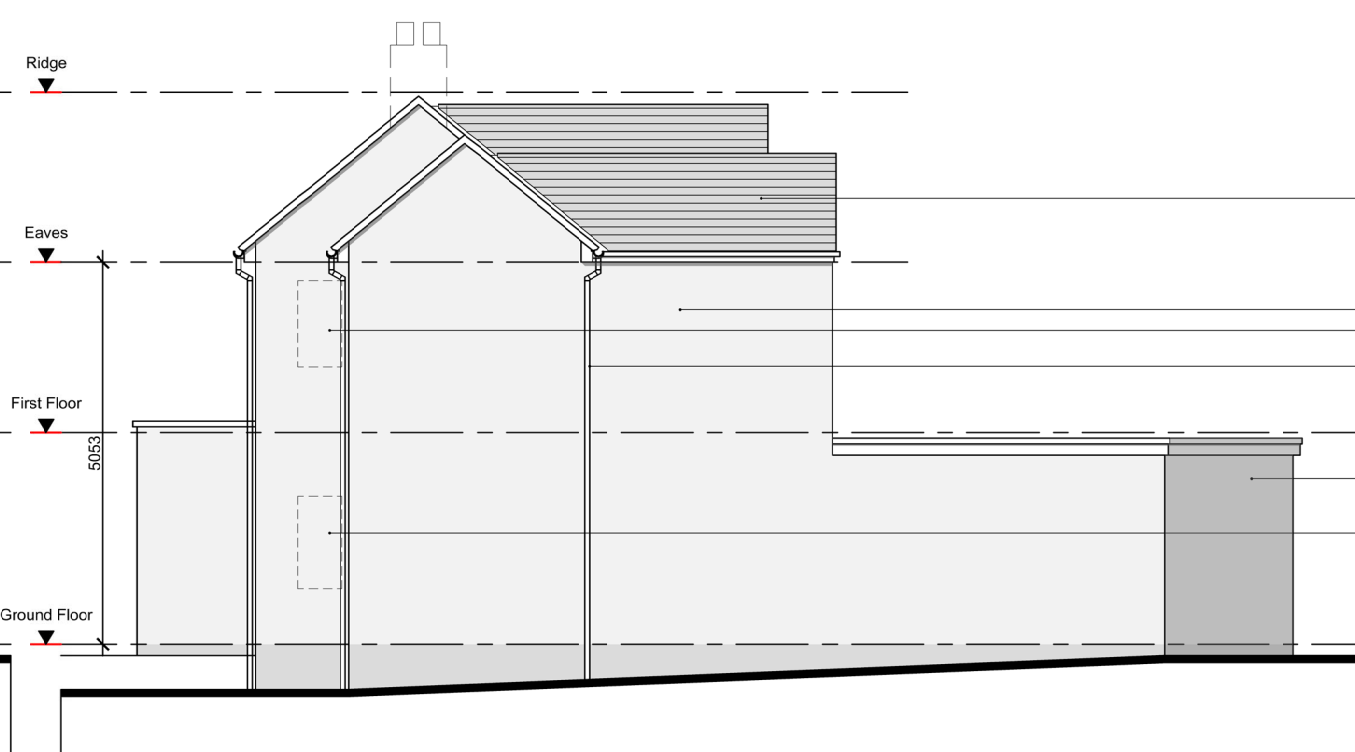


Proposed Side Elevation 1:100




Proposed Rear Elevation 1:100

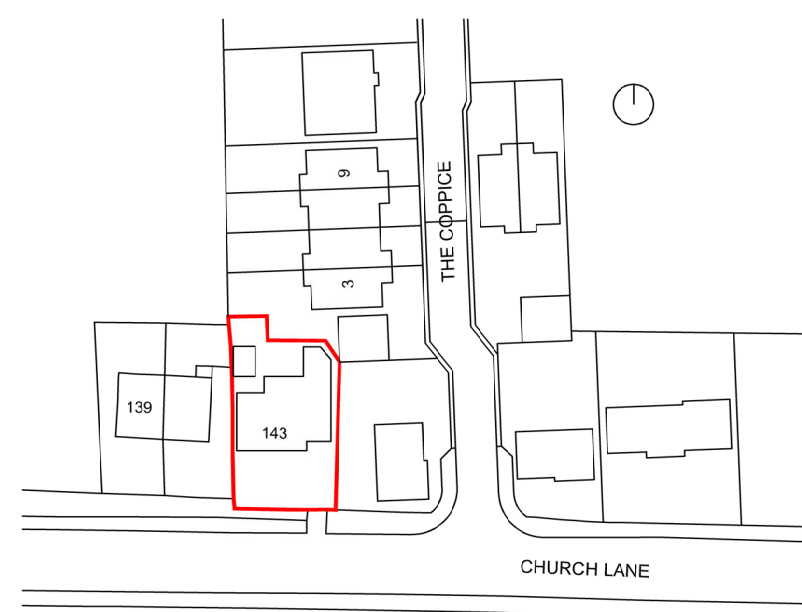


Location Plan 1:1000

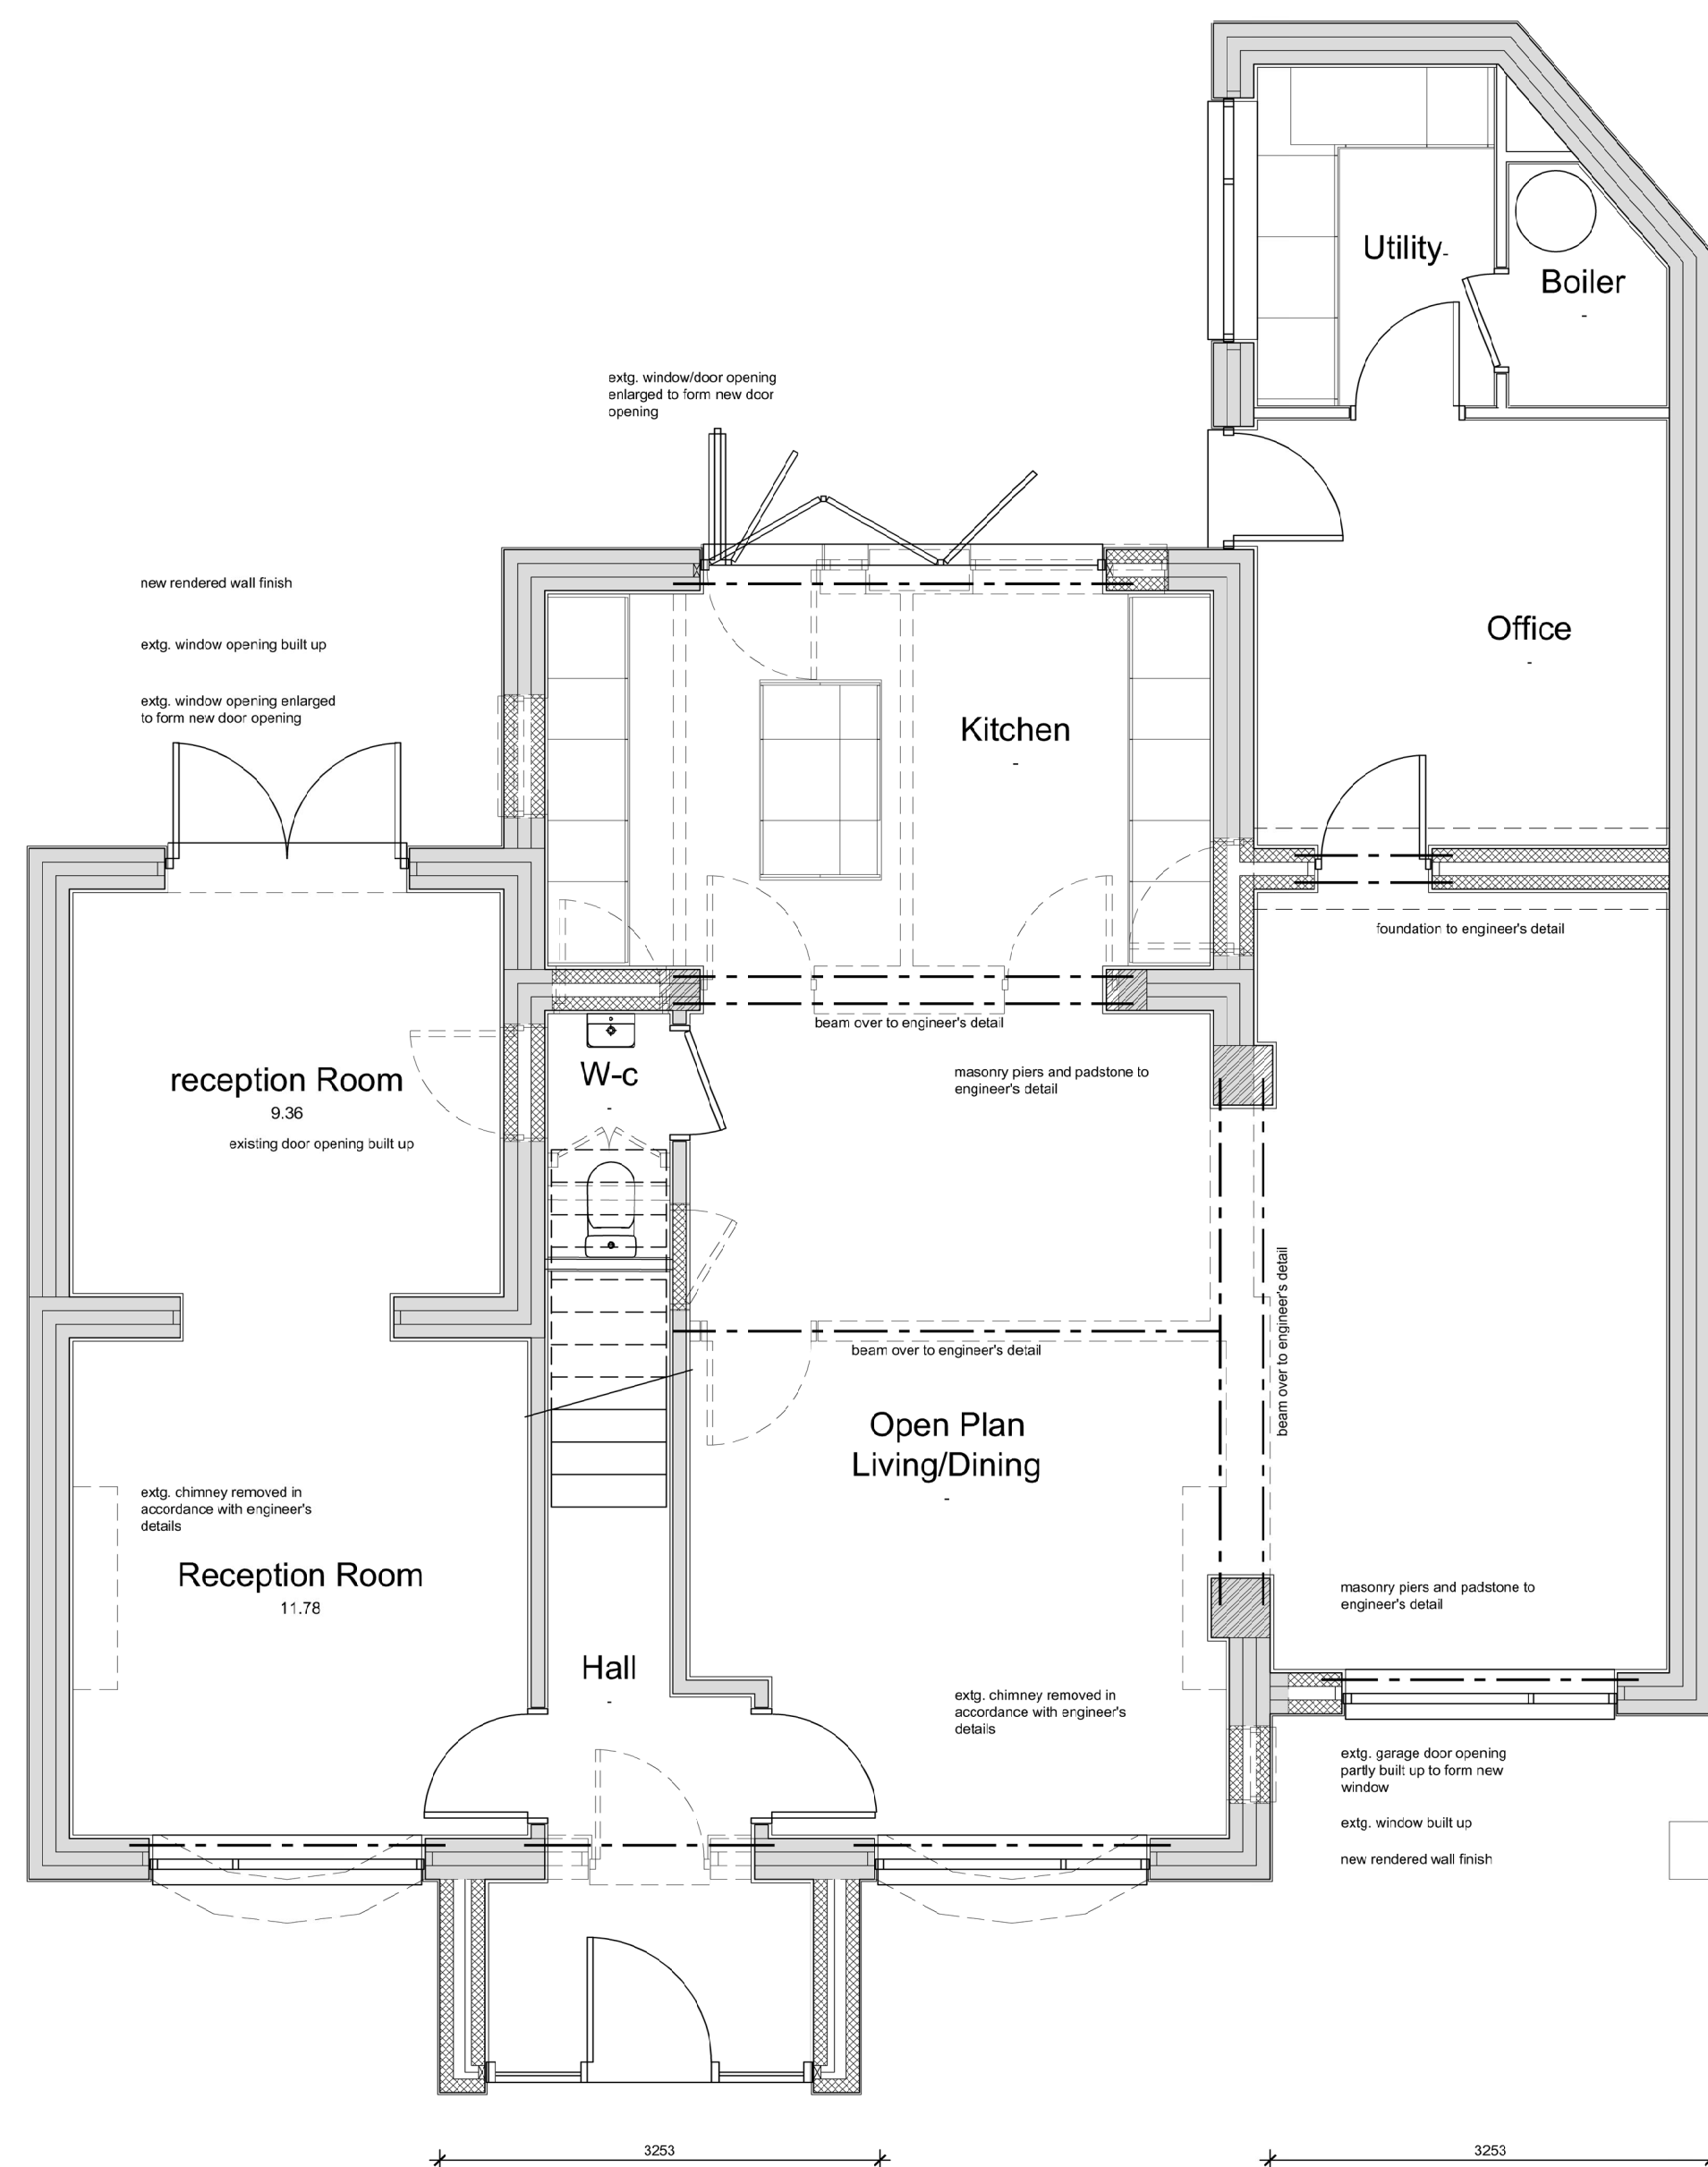

Proposed Ground Floor General Arrangement Plan 1:50

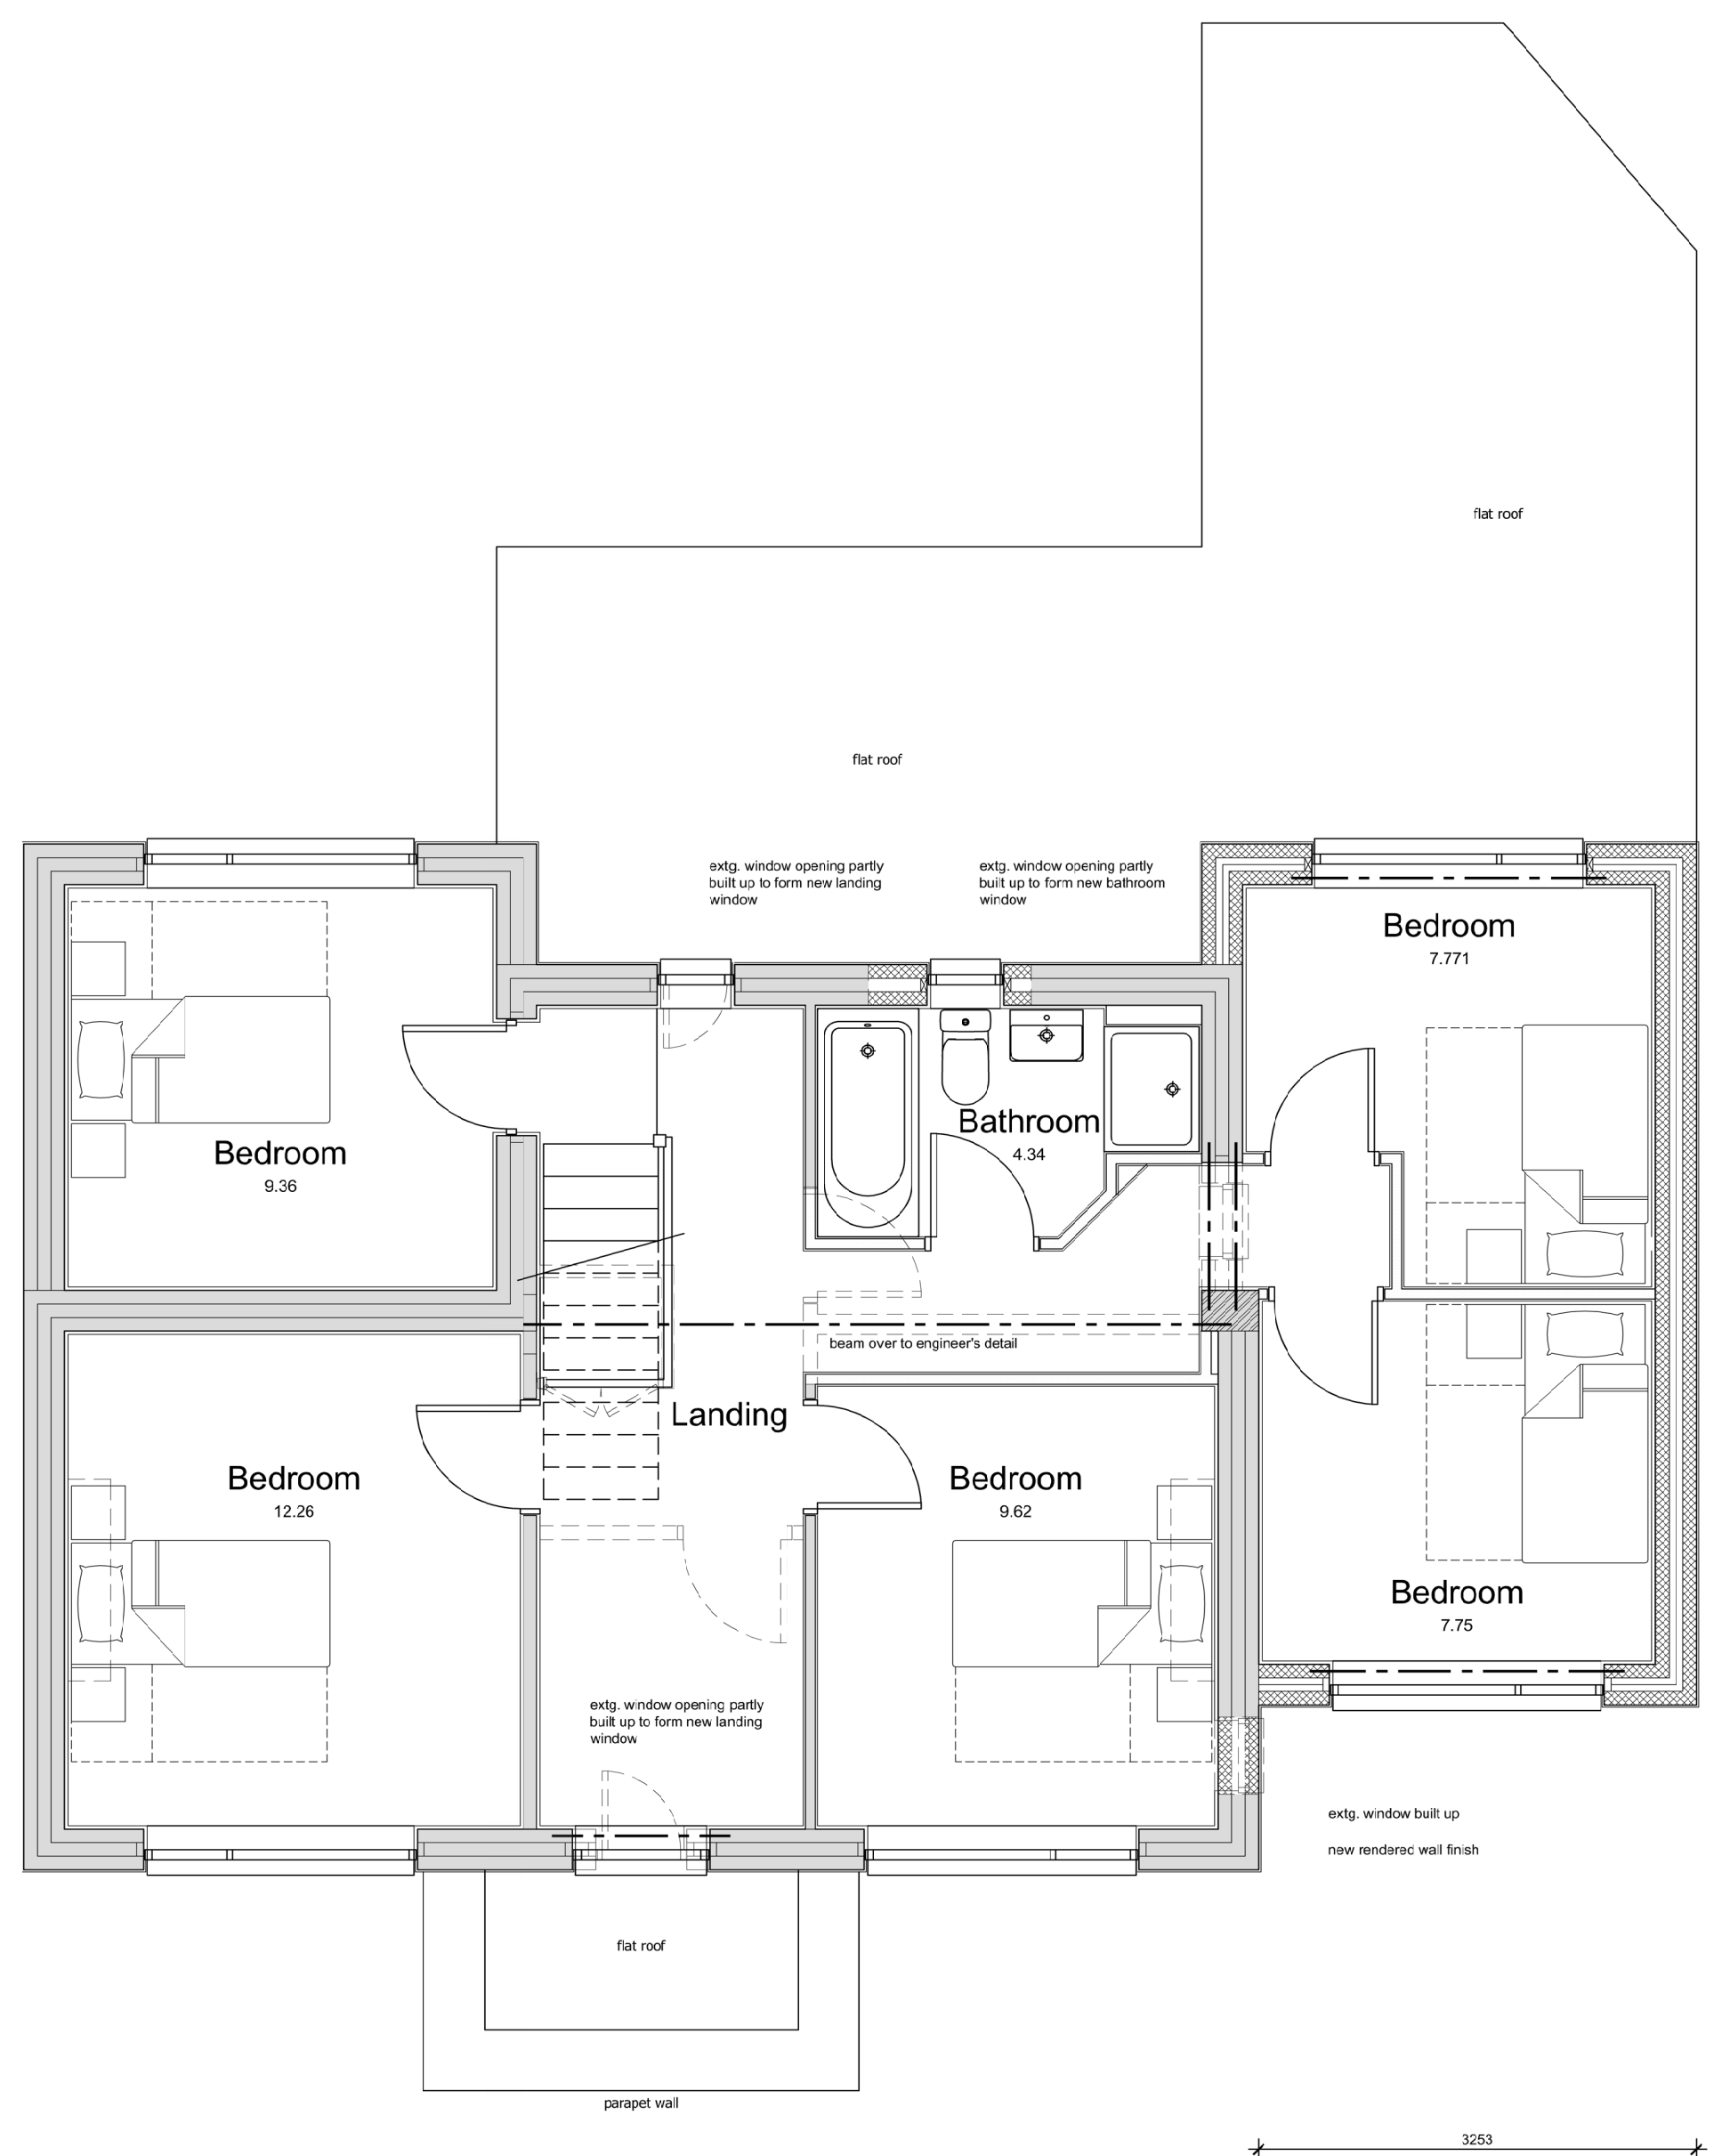

Proposed First Floor General Arrangement Plan 1:50

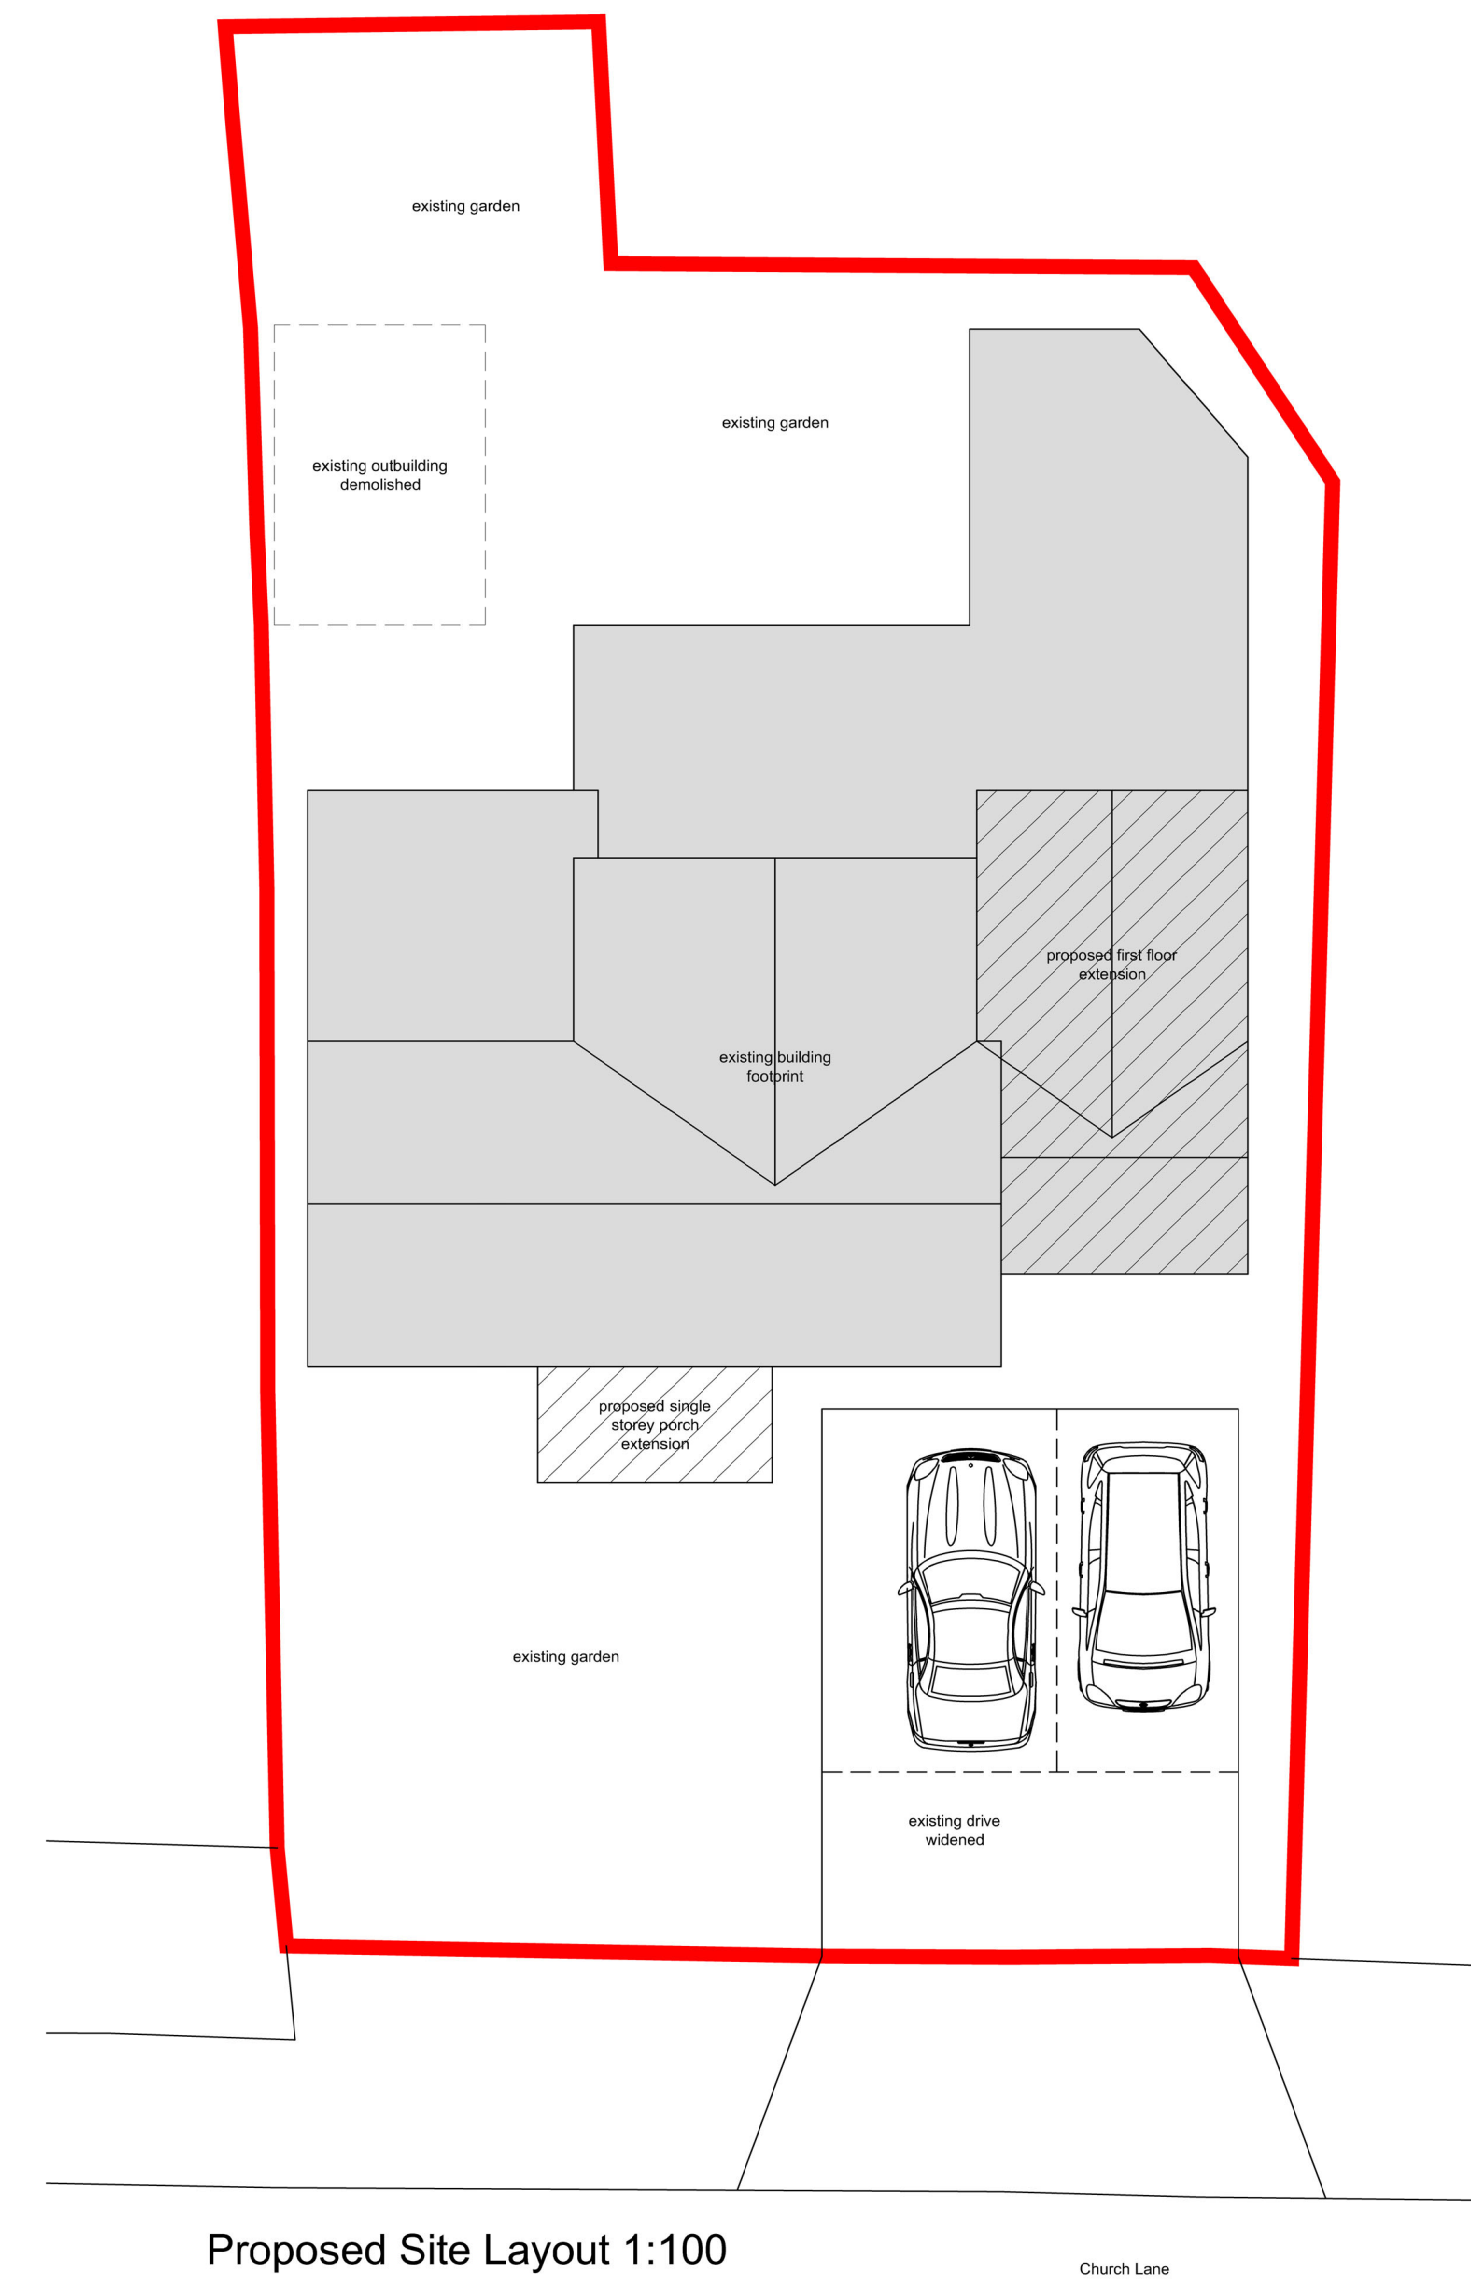

Proposed Site Layout 1:100

Revisions
A 12.05.26 Proposed two storey porch extension to front elevation reduced to single storey.
B 19.05.26 First floor landing window to front elevation revised.

Alterations and Extensions to
143 Church Lane Gomersal, Cleckheaton,
BD19 4QN.

Mr E Smith
The Grange, 1 Town End, Gildersome, Morley
LS27 7HB.

Proposed Plans & Elevations

Jan 26 1:50,1:100 DWG 02 B