


NOTE
 MATERIALS TO MATCH EXISTING
 THESE NOTES DO NOT COMPRISE A FULL SPECIFICATION
 THEY ARE FOR GENERAL GUIDANCE ONLY AND THEIR
 PRIMARY FUNCTION IS TO ASSIST LOCAL AUTHORITY
 OFFICERS IN DETERMINING BUILDING REGULATION COMPLIANCE.
 ALL DIMENSIONS MUST BE CHECKED ON SITE PRIOR TO WORKS
 STARTING.
 ALL WORKS MUST BE CARRIED OUT IN ACCORDANCE WITH
 CURRENT BUILDING REGULATIONS, CODES OF PRACTICE AND
 PLANNING OFFICERS REQUIREMENTS.
 ALL MATERIALS MUST COMPLY WITH CURRENT BRITISH STANDARDS
 IN SITUATIONS USED.

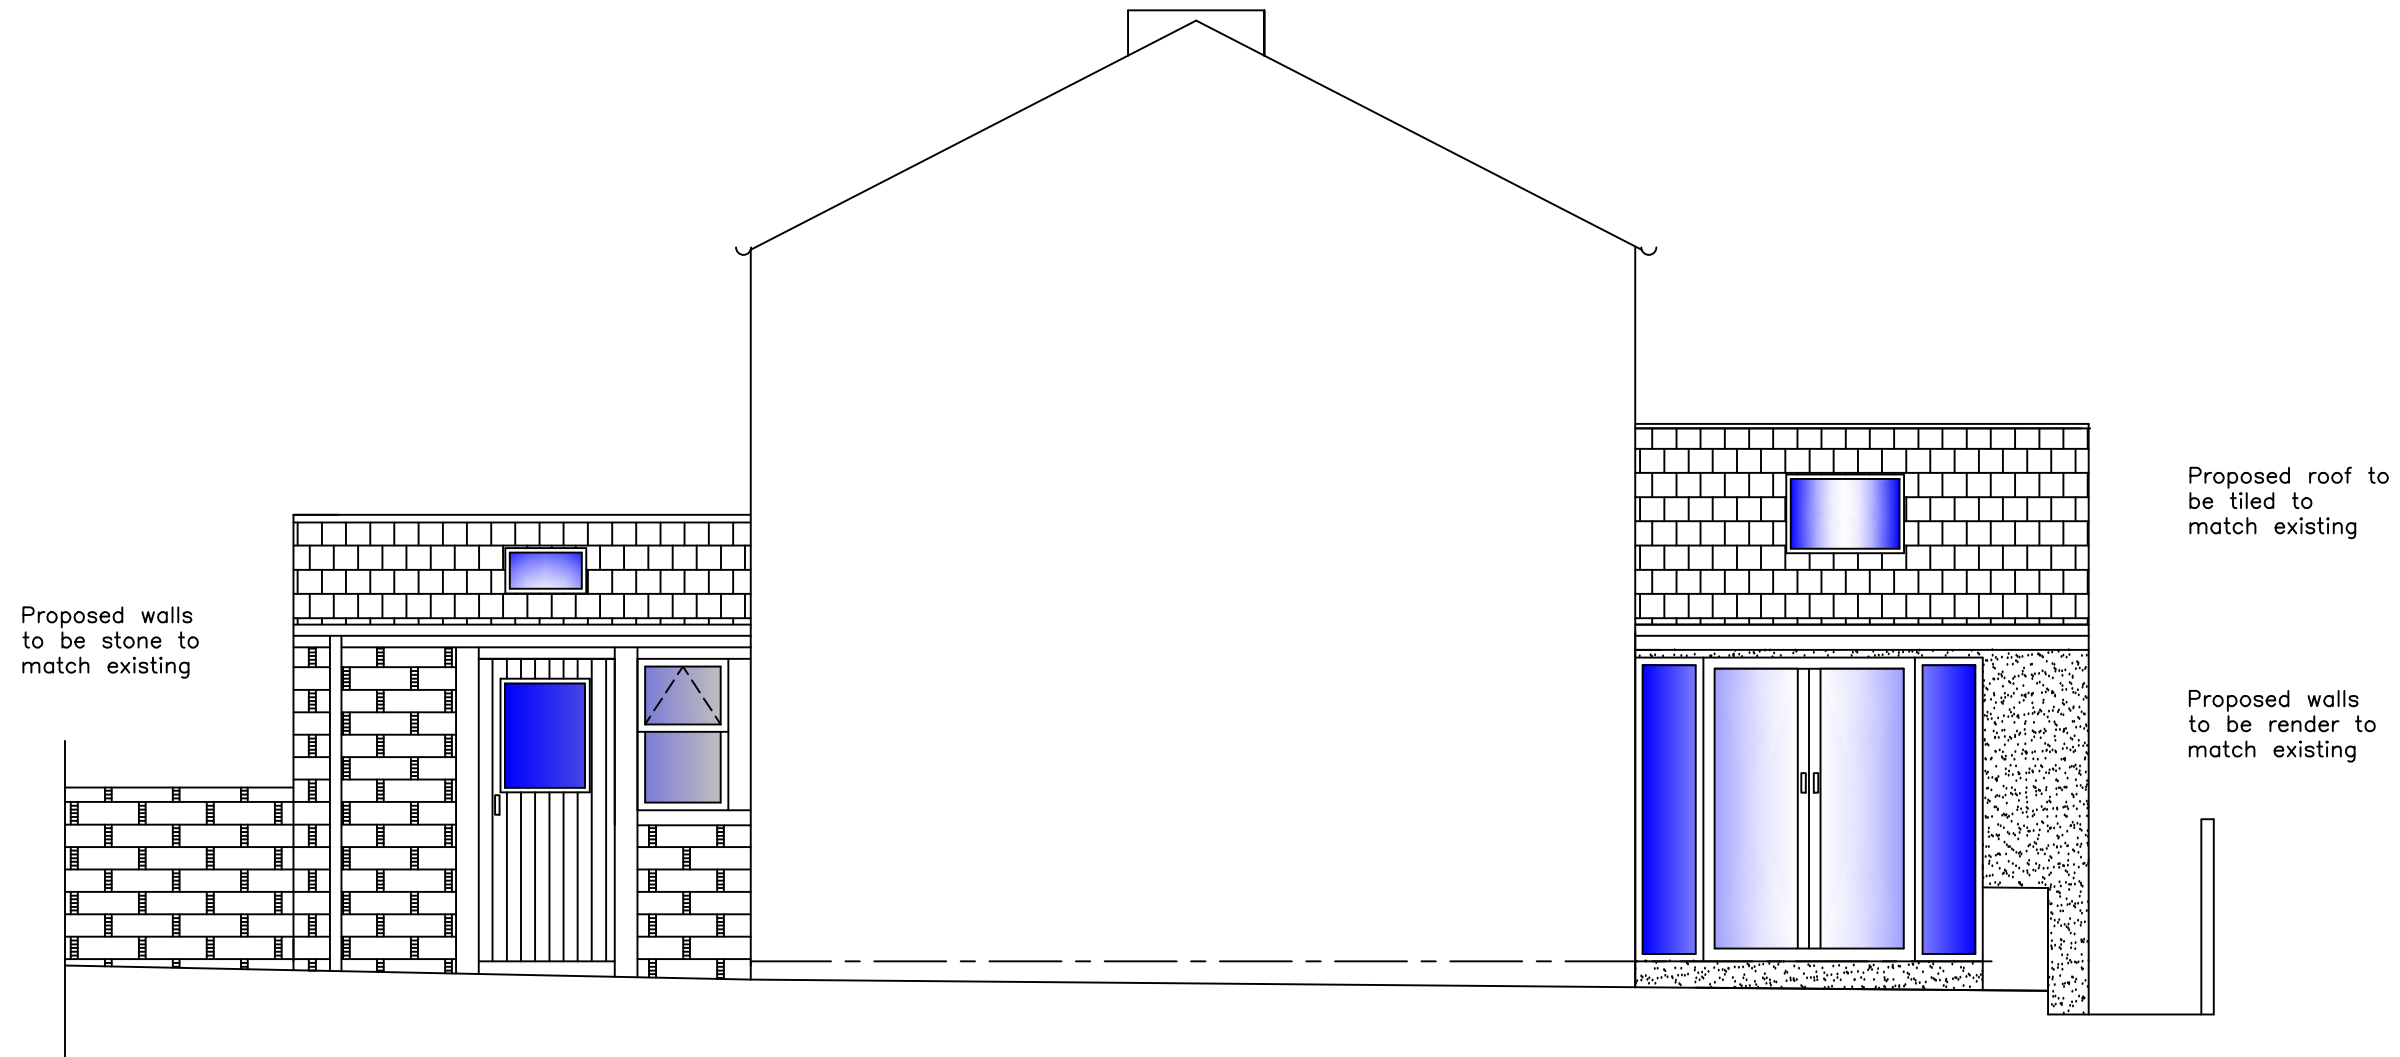

Proposed Right Side Elevation -
West 1:50

MIRFIELD DESIGNS
 Planning & Building Control Services

Tel: 07877959728
 Email: mirfielddesigns@gmail.com

Client Mr & Mrs Wall	
Job 1 Huntroyd, Sowood Lane Grange Moor	
Title Proposed Side Elevation	
Drawn By RK	Date Jan 2026
Eng. Check	Scale 1:50
Tech. Check	
Drawing No. 2026 / 508 / 08	Rev.