



General Planning Notes
 This drawing is prepared solely for design and planning submission purposes. It is not intended or suitable for either Building Regulation or Construction purposes and should not be used for such.

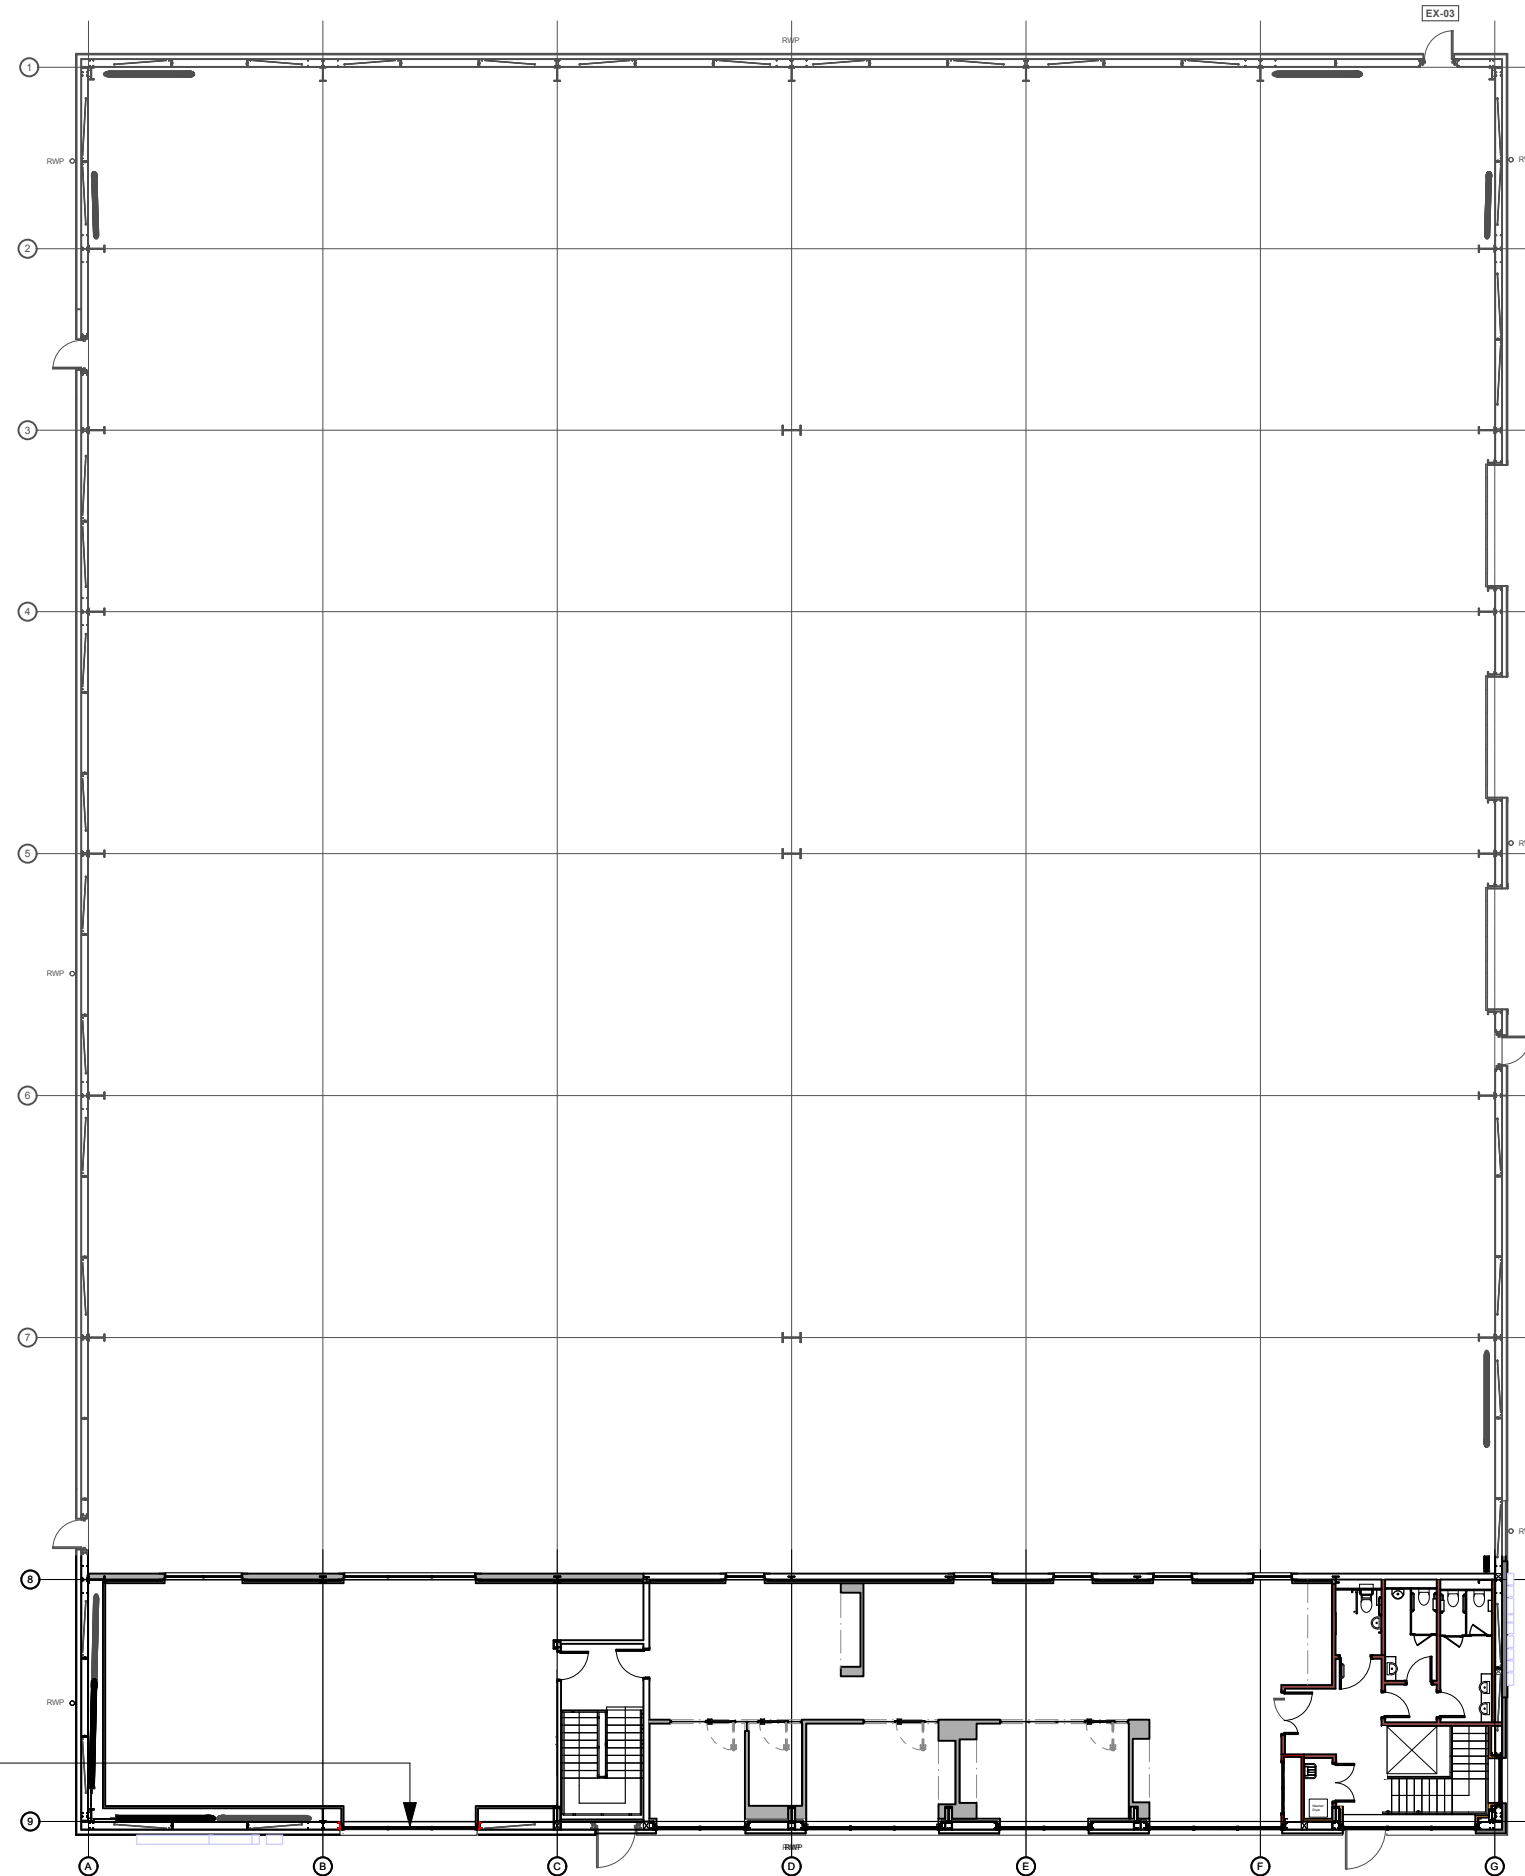

Install new aluminium framed window and louvred sections to match existing.

2 Proposed Mezzanine GA Plan
 Scale 1:250 @ A3

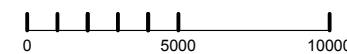

Scale Bar
 All plans drawn from site survey dimensions.
 Scale in millimetres

No	Date	Revision
Unit 2, Norquest Industrial Estate		
Planning		
Client	NaughtOne	
Project	Unit 2, Norquest Industrial Estate, Batley, WF17 9NE	
Title	Proposed Mezzanine GA Plan	
Date	February 2026	
Drawn by	GP	
Checked by	KM	
Scale	1:250 @ A3	

Drawing No. 1172_PL_10_02

Revision

Found Associates Ltd
 +44 (0) 20 7734 8400
 info@foundassociates.com
 foundassociates.com

Found.